
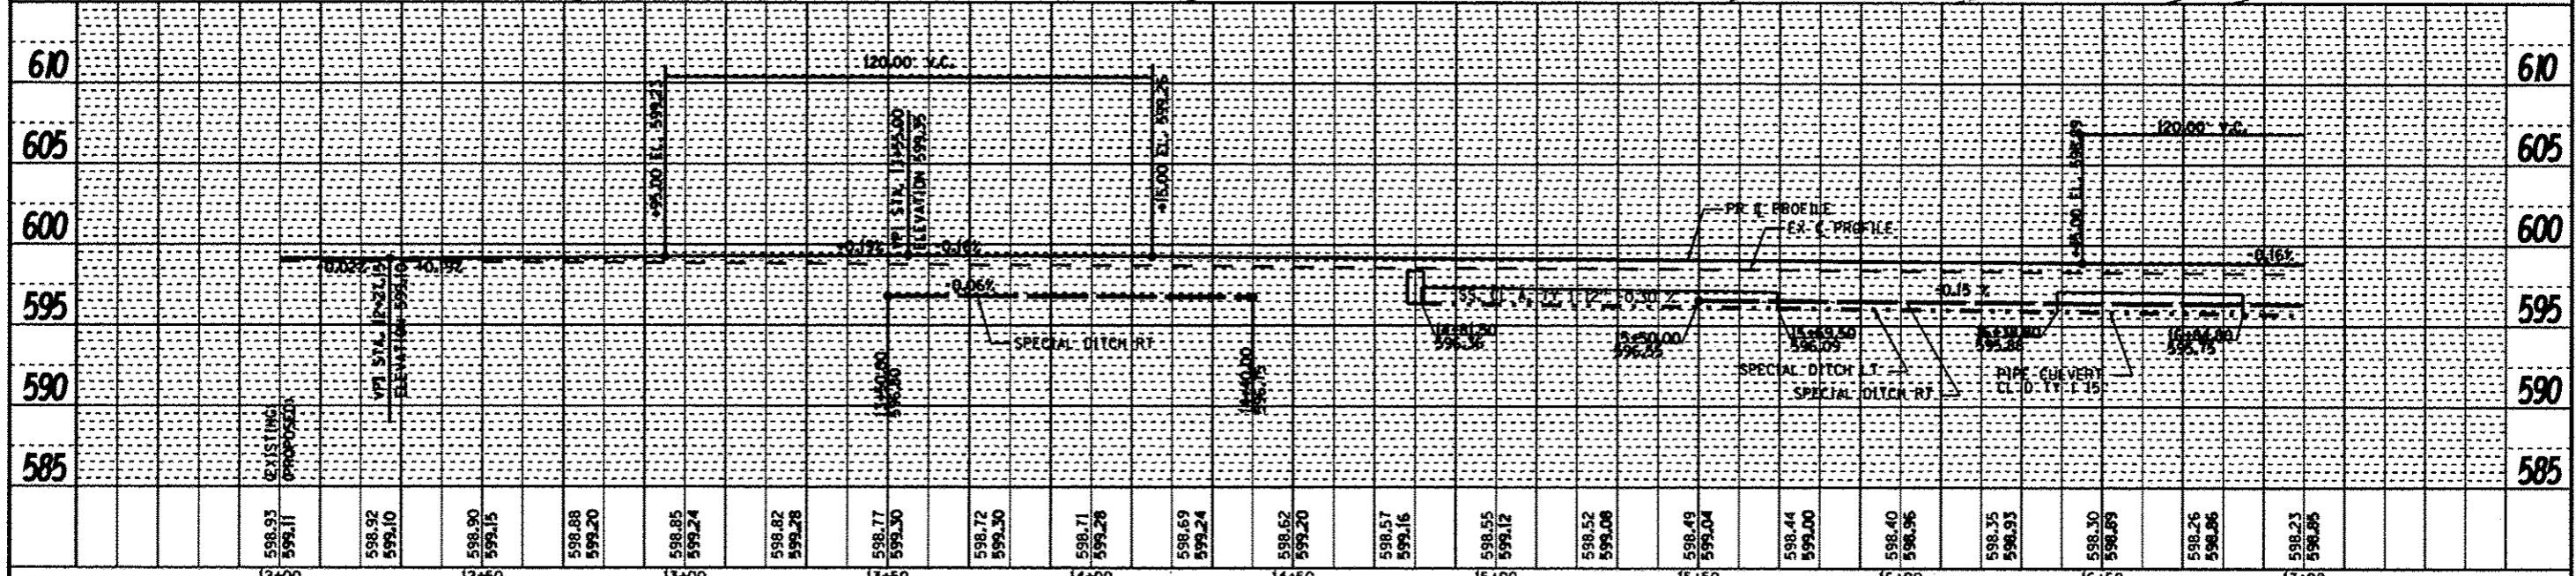


DATE	
BY	
REVISION	
NO.	
DESCRIPTION	
DATE	
BY	
REVISION	
NO.	
DESCRIPTION	
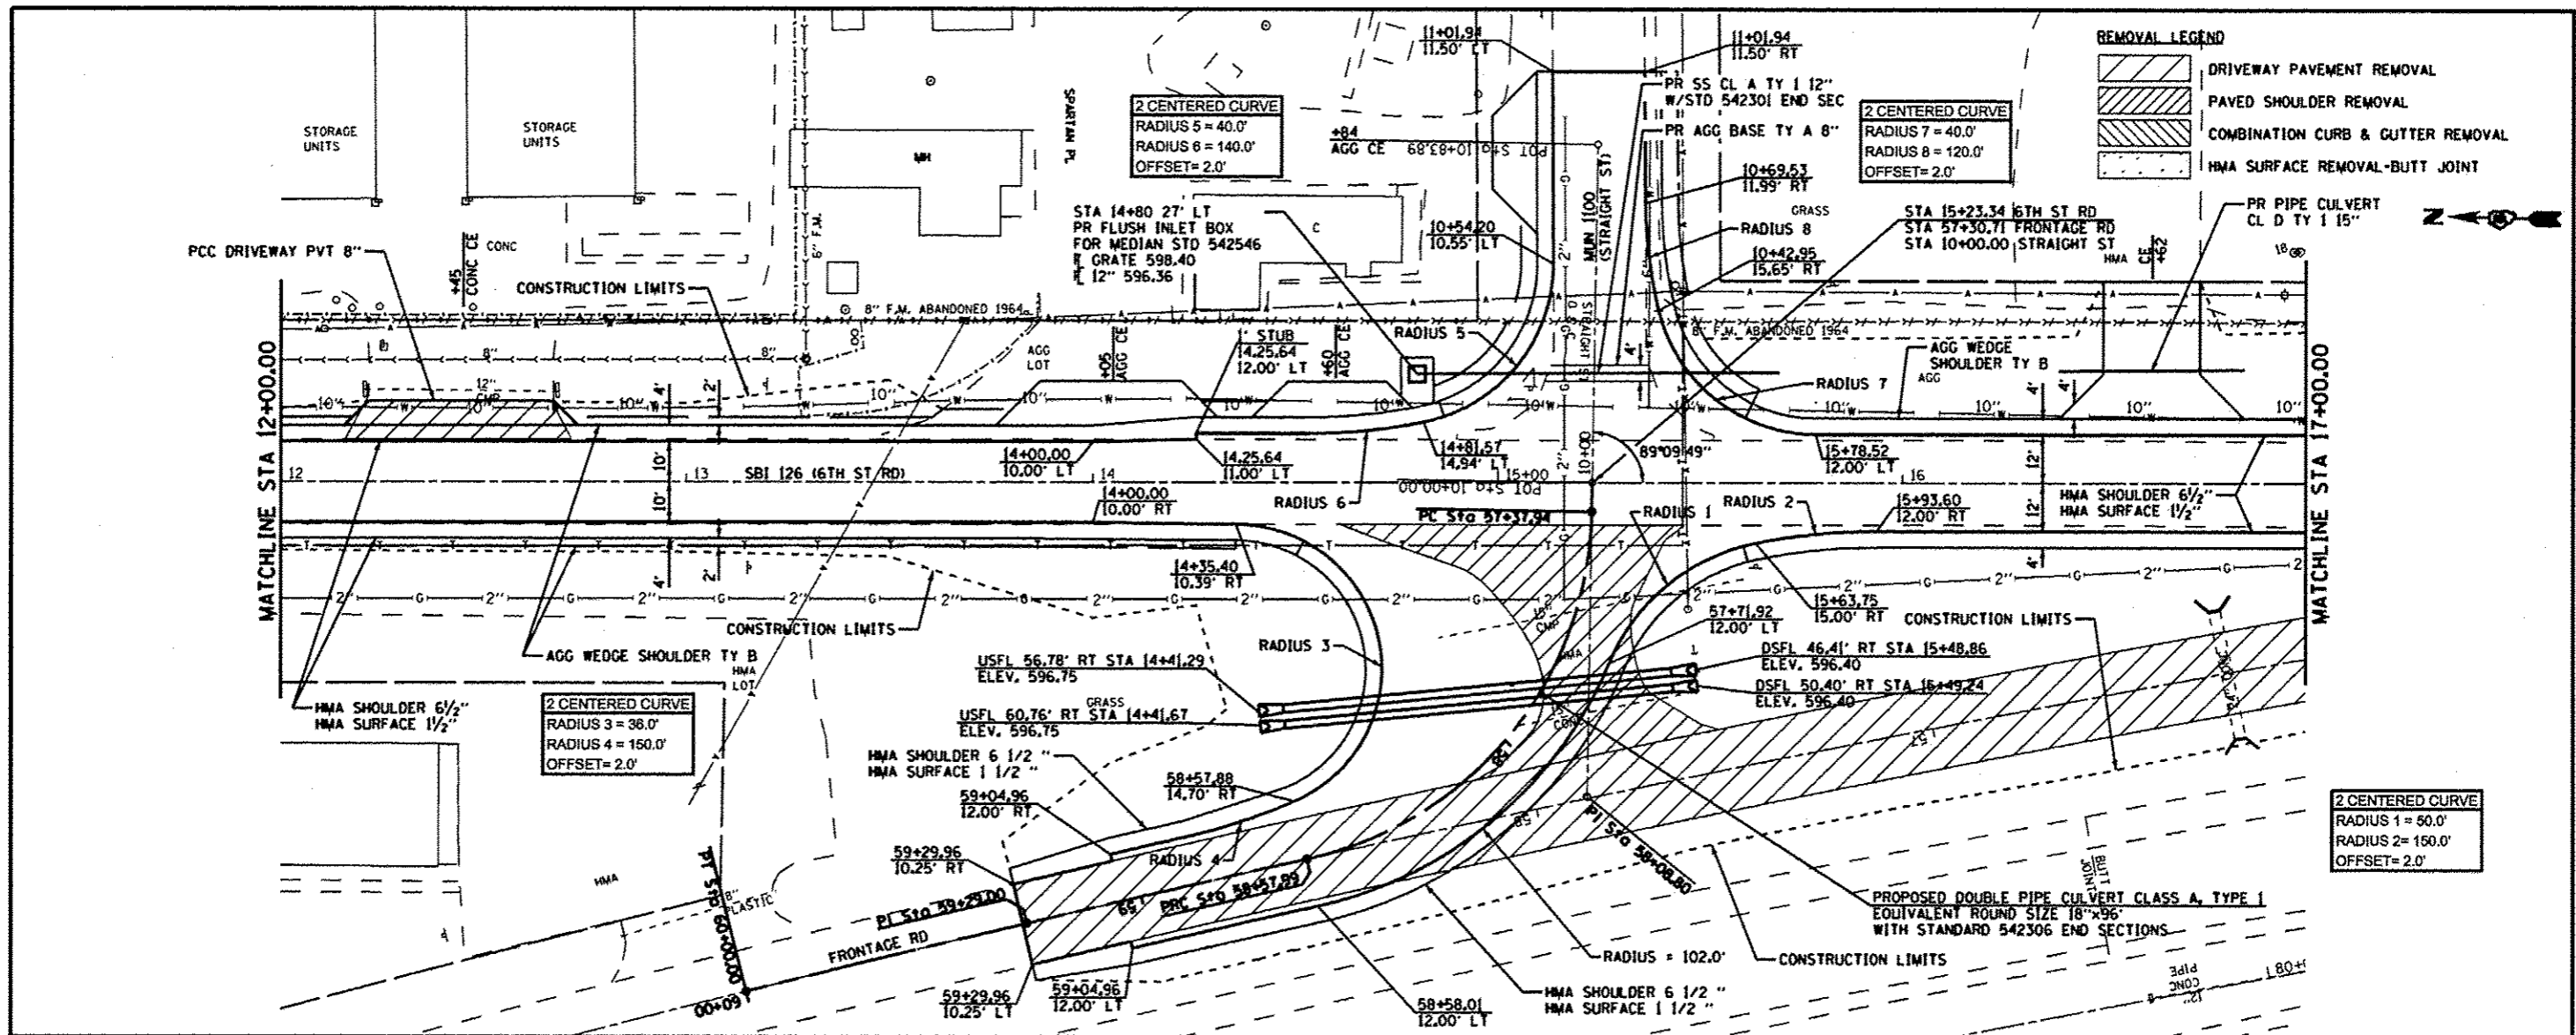

CEC Cummins Engineering Corporation Civil and Structural Engineering	JOB # 2265.11	DESIGNED - NAK	REVISED - 4-16-2013	STATE OF ILLINOIS DEPARTMENT OF TRANSPORTATION	PLAN AND PROFILE SHEET SBI 126 (6TH STREET ROAD)	SCALE: SHEET OF SHEETS STA. 12+00 TO STA. 17+00	S.B.I. 126 SECTION 1101 1-2 COUNTY SANGAMON TOTAL SHEETS 93 SHEET NO. 30 CONTRACT NO. 72F74
	FILE NAME = D67274-shs-plndgn	DRAWN - SJS	REVISED -				
	PLDT SCALE = 48,0000 / IN.	CHECKED - NAK	REVISED -				
	PLDT DATE = 4/18/2013	DATE - 10/8/2012	REVISED -				