



DATE	
BY	
PLAN	CHECKED
	NOTED
	DESIGNED
	FILED
	NO. FILE NAME

DATE	
BY	
PROFILE	CHECKED
	NOTED
	DESIGNED
	FILED
	NO. FILE NAME

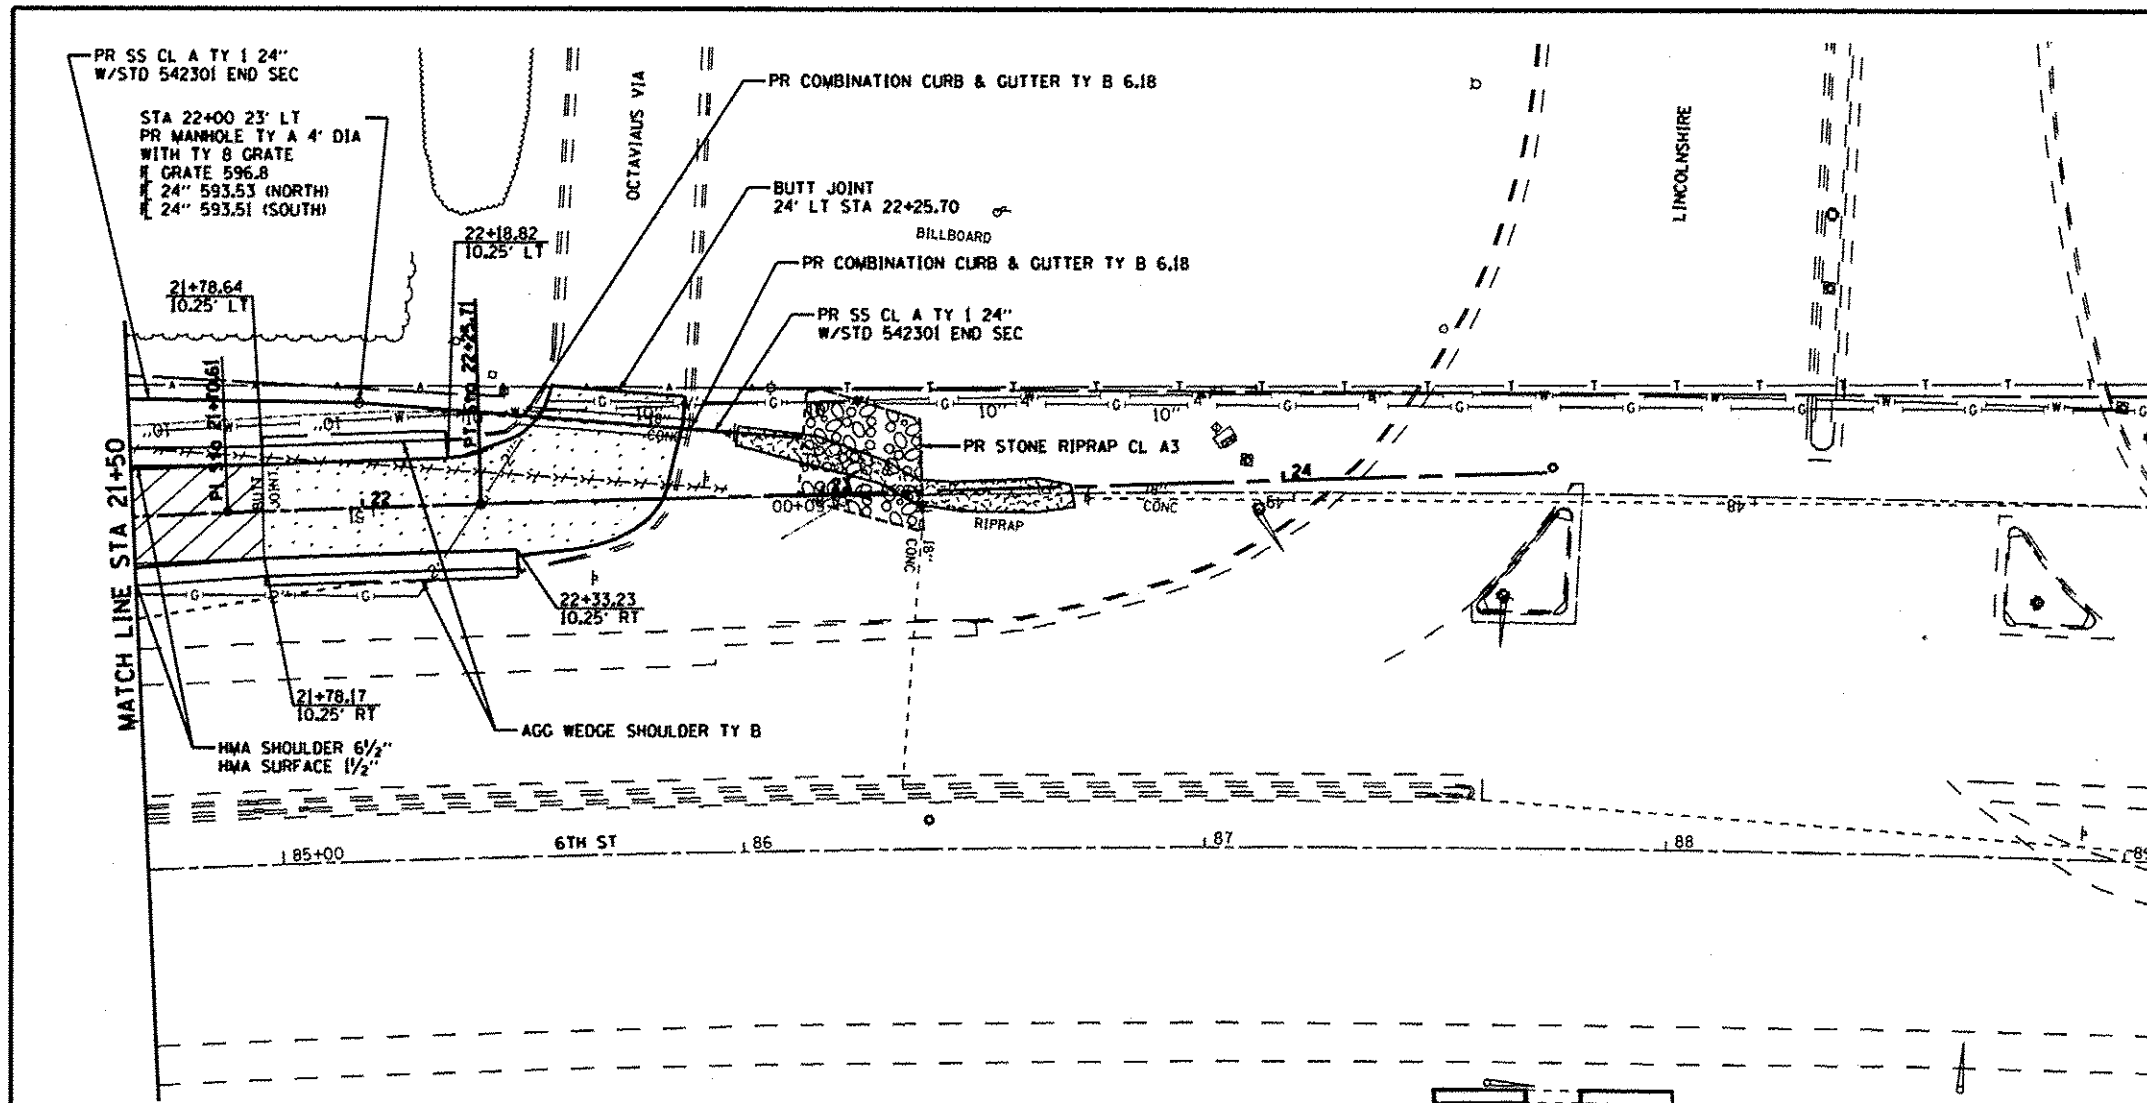

REMOVAL LEGEND

	DRIVEWAY PAVEMENT REMOVAL
	PAVED SHOULDER REMOVAL
	COMBINATION CURB & GUTTER REMOVAL
	HMA SURFACE REMOVAL-BUTT JOINT

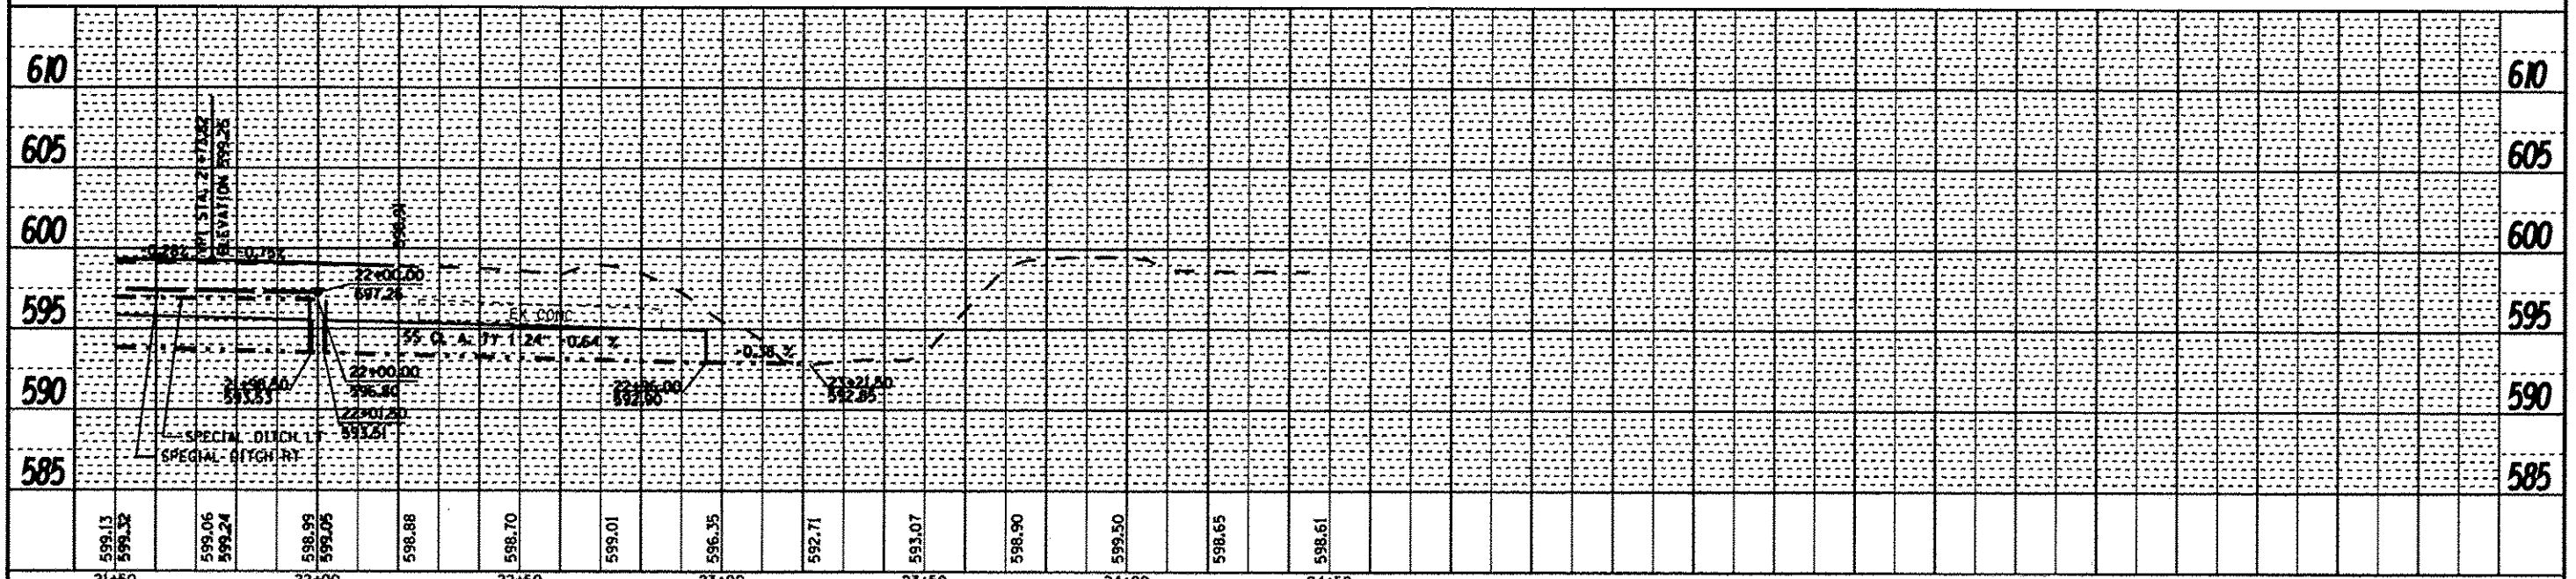

21+50	22+00	22+50	23+00	23+50	24+00	24+50
599.13	599.32	599.06	599.24	598.99	599.05	598.88
599.13	599.32	599.06	599.24	598.99	599.05	598.88
599.13	599.32	599.06	599.24	598.99	599.05	598.88

CEC
Cummins Engineering Corporation
Civil and Structural Engineering

JOB # 2265.11
FILE NAME = D67274-etc-plr.dgn
PLOT SCALE = 48,0000' / IN.
PLOT DATE = 4/15/2013

DESIGNED - NAK
DRAWN - SJS
CHECKED - NAK
DATE - 10/8/2012

REVISOR -
REVISOR -
REVISOR -
REVISOR -

STATE OF ILLINOIS
DEPARTMENT OF TRANSPORTATION

PLAN AND PROFILE SHEET
SBI 126 (6TH STREET ROAD)

S.B.L. RYE.	SECTION	COUNTY	TOTAL SHEETS	SHEET NO.
126	(110) 1-2	SANGAMON	93	31A
FED. ROAD DIST. NO. (ILLINOIS) FED. AID PROJECT			CONTRACT NO. 72F74	

▲ SHEET ADDED 4/16/13