



PLAN	SURVEYED	BY	DATE
	PLOTTED		
	CHECKED		
	AT		
	FILE NAME		
	NO.		

PROFILE	SURVEYED	BY	DATE
	PLOTTED		
	CHECKED		
	GRADES		
	STRUCTURE		
	NOT AT THIS OFFICE		
	NO.		

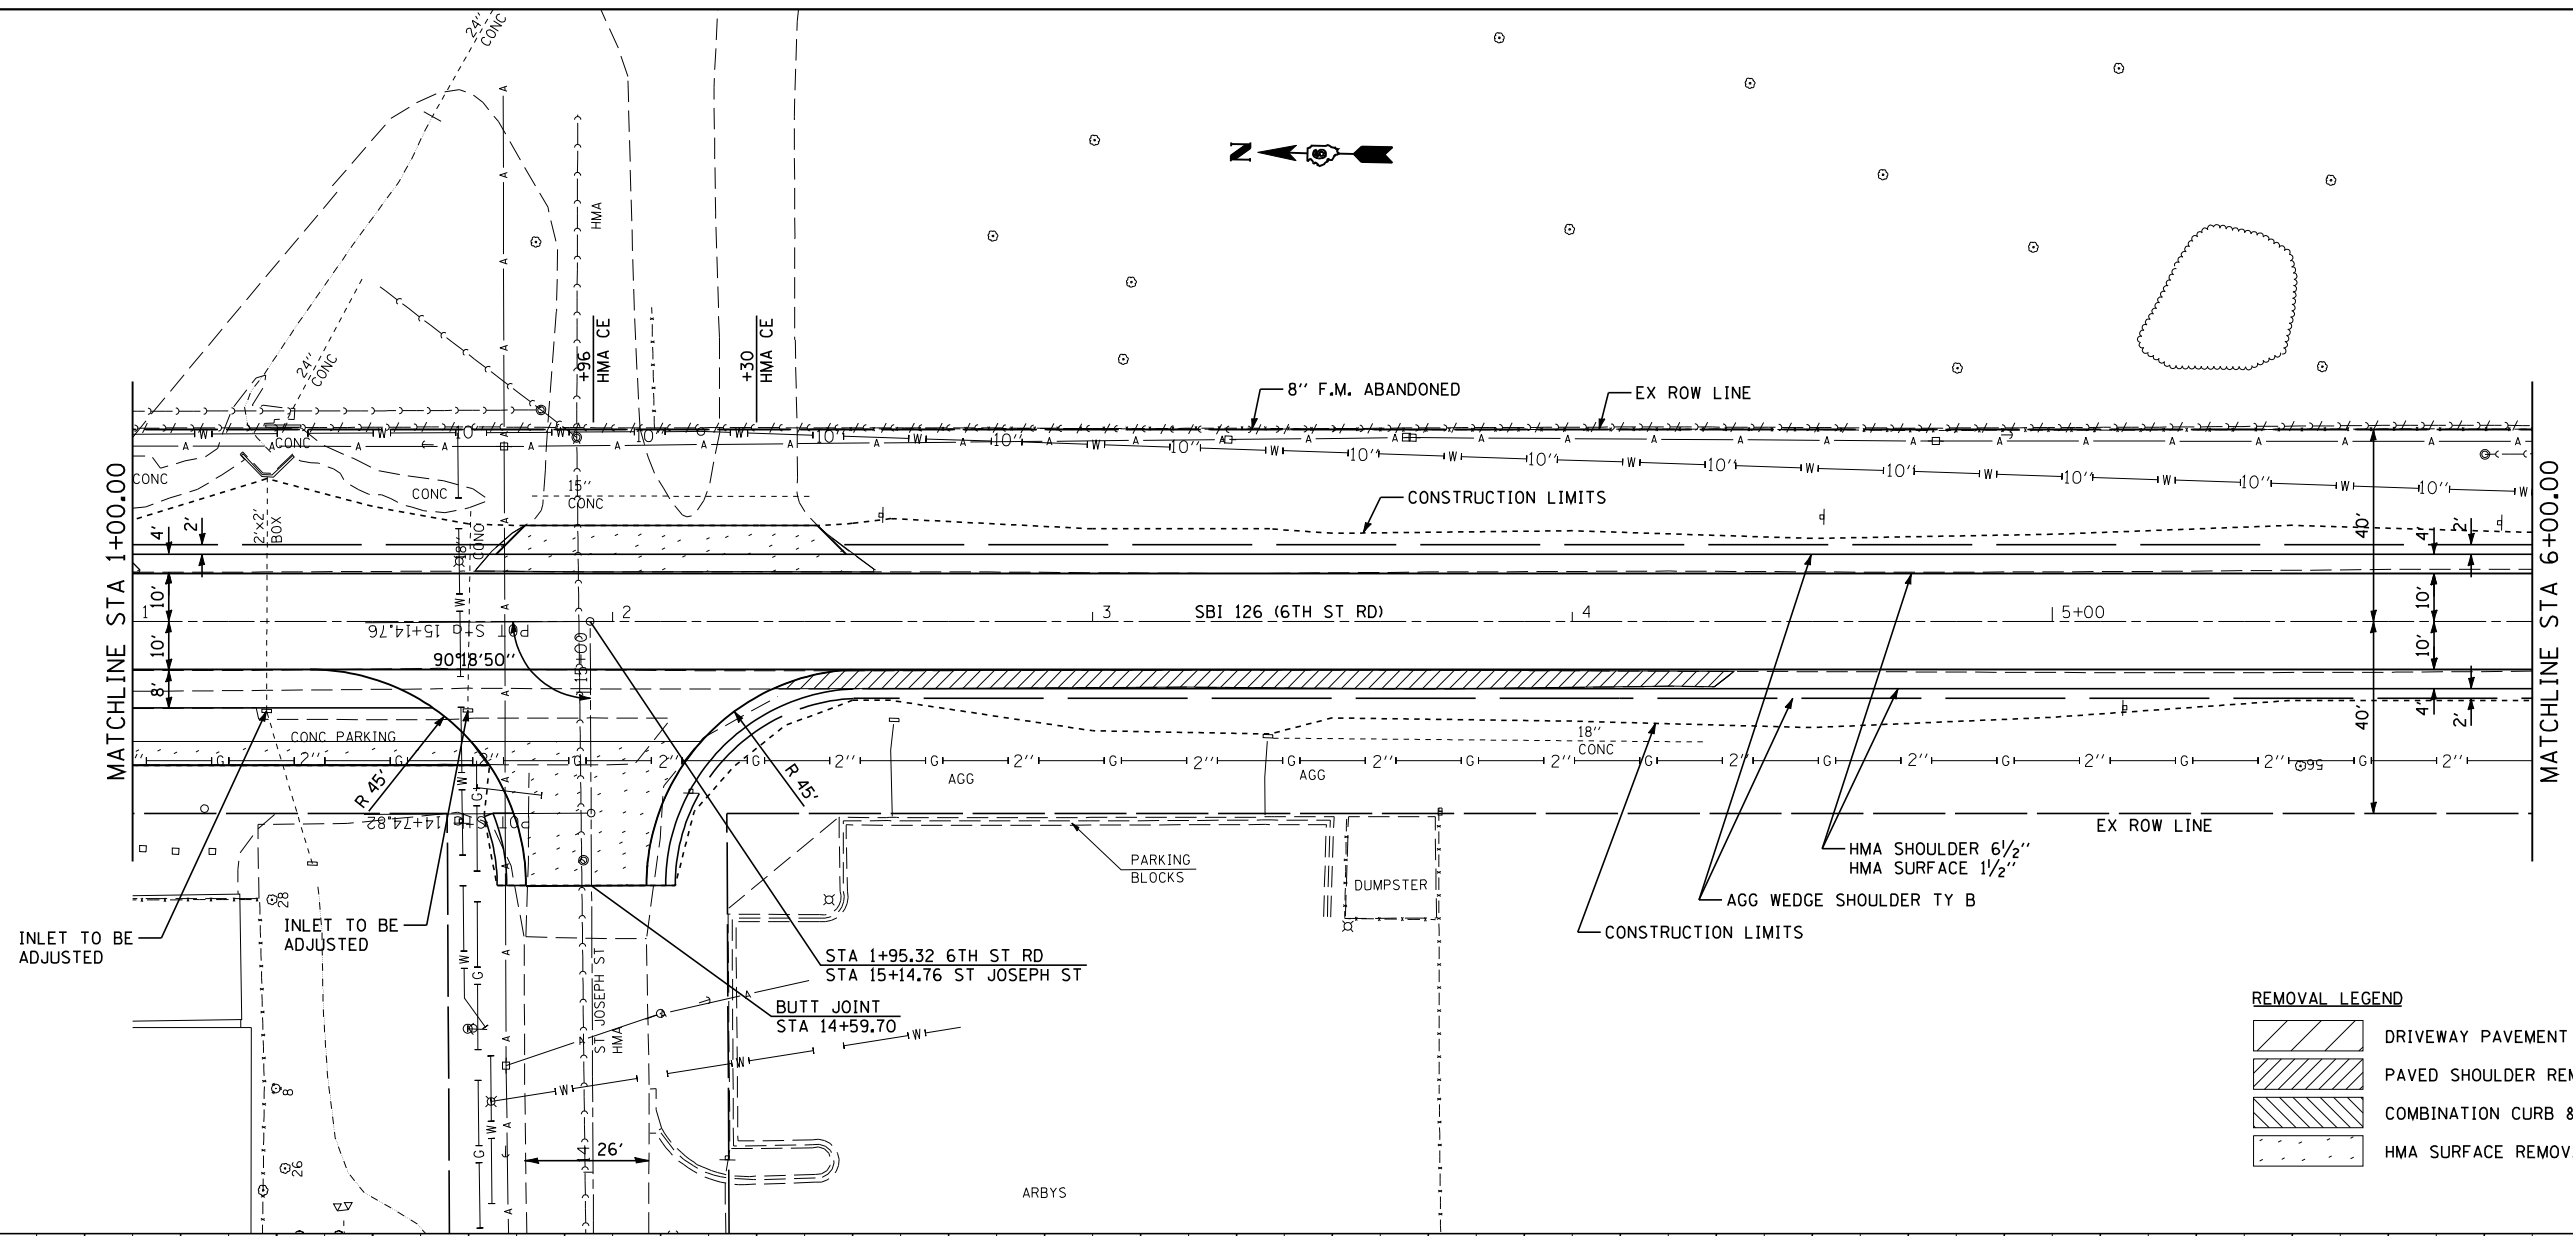

**REMOVAL LEGEND**

	DRIVEWAY PAVEMENT REMOVAL
	PAVED SHOULDER REMOVAL
	COMBINATION CURB & GUTTER REMOVAL
	HMA SURFACE REMOVAL-BUTT JOINT

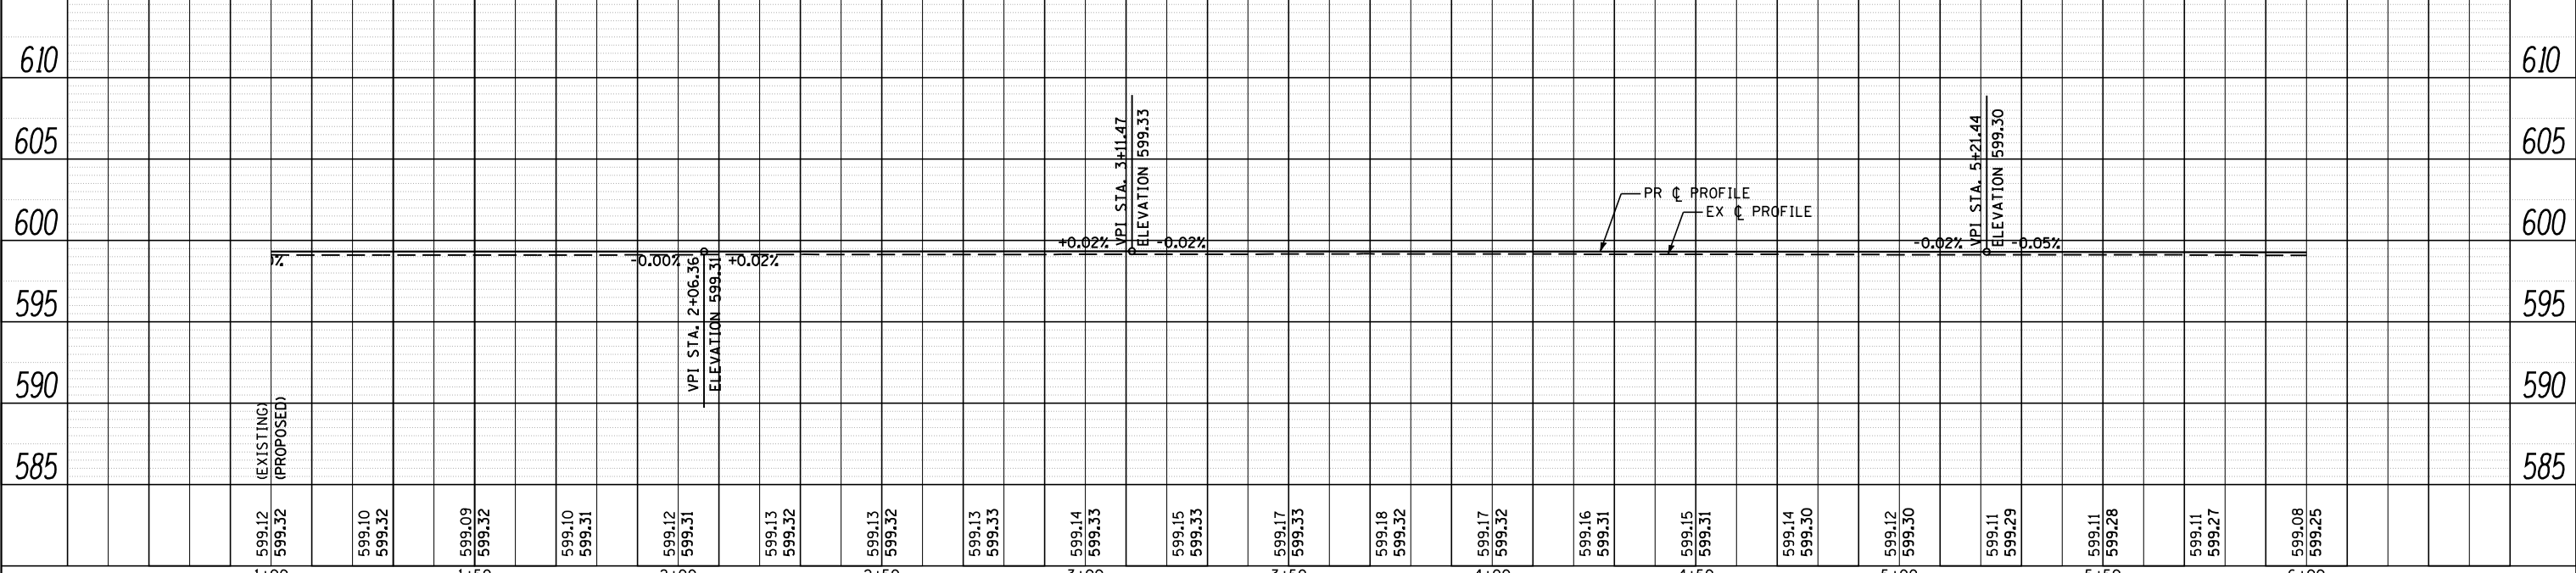

	JOB = 2265.11	DESIGNED - NAK	REVISED -	<b>STATE OF ILLINOIS</b> <b>DEPARTMENT OF TRANSPORTATION</b>	<b>PLAN AND PROFILE SHEET</b> <b>SBI 126 (6TH STREET ROAD)</b>	S.B.I. RTE.	SECTION	COUNTY	TOTAL SHEETS	SHEET NO.
	FILE NAME = D672F74-sht-pln.dgn	DRAWN - SJS	REVISED -			126	(110) I-2	SANGAMON	93	28
	PLOT SCALE = 40.0000' / IN.	CHECKED - NAK	REVISED -			FED. ROAD DIST. NO.		ILLINOIS FED. AID PROJECT		
	PLOT DATE = 2/4/2013	DATE - 10/8/2012	REVISED -		SCALE:	SHEET	OF	SHEETS	STA. 1+00	TO STA. 6+00