



PLAN	SURVEYED	DATE
	PLOTTED	
	GRADES CHECKED	
	STRUCTURE NOTATIONS CHECKED	
	NOTE BOOK NO.	
	FILE NAME	

PROFILE	SURVEYED	DATE
	PLOTTED	
	GRADES CHECKED	
	STRUCTURE NOTATIONS CHECKED	
	NOTE BOOK NO.	
	FILE NAME	

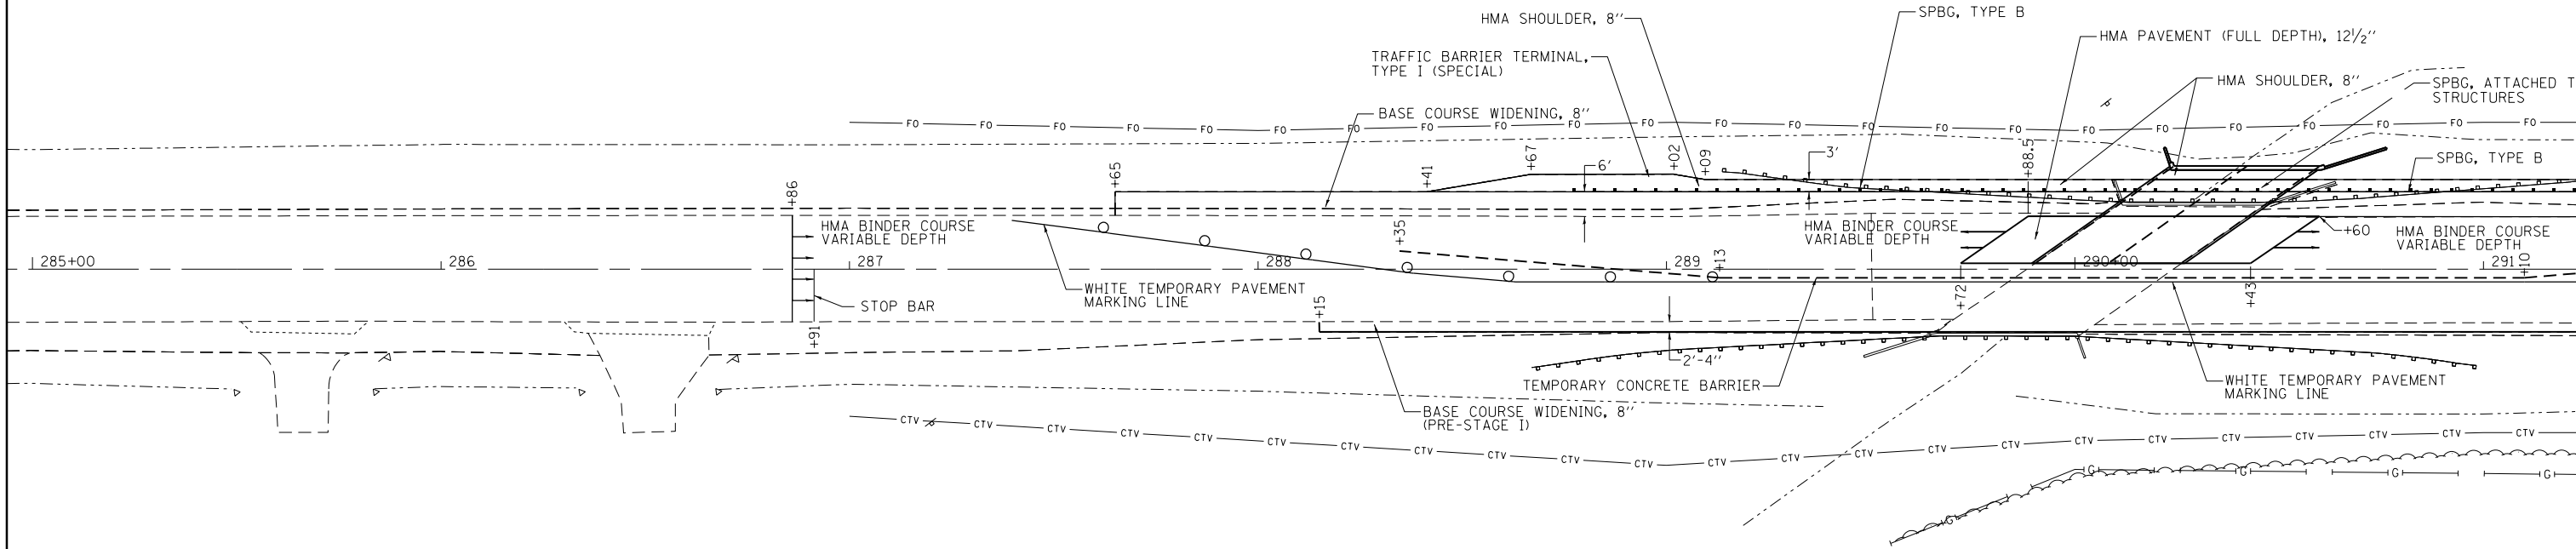

NOTE: THE BOX CULVERT SHALL BE BACKFILLED WITH POROUS GRANULAR EMBANKMENT.
SEE CROSS-SECTIONS FOR EARTH EXCAVATION QUANTITIES

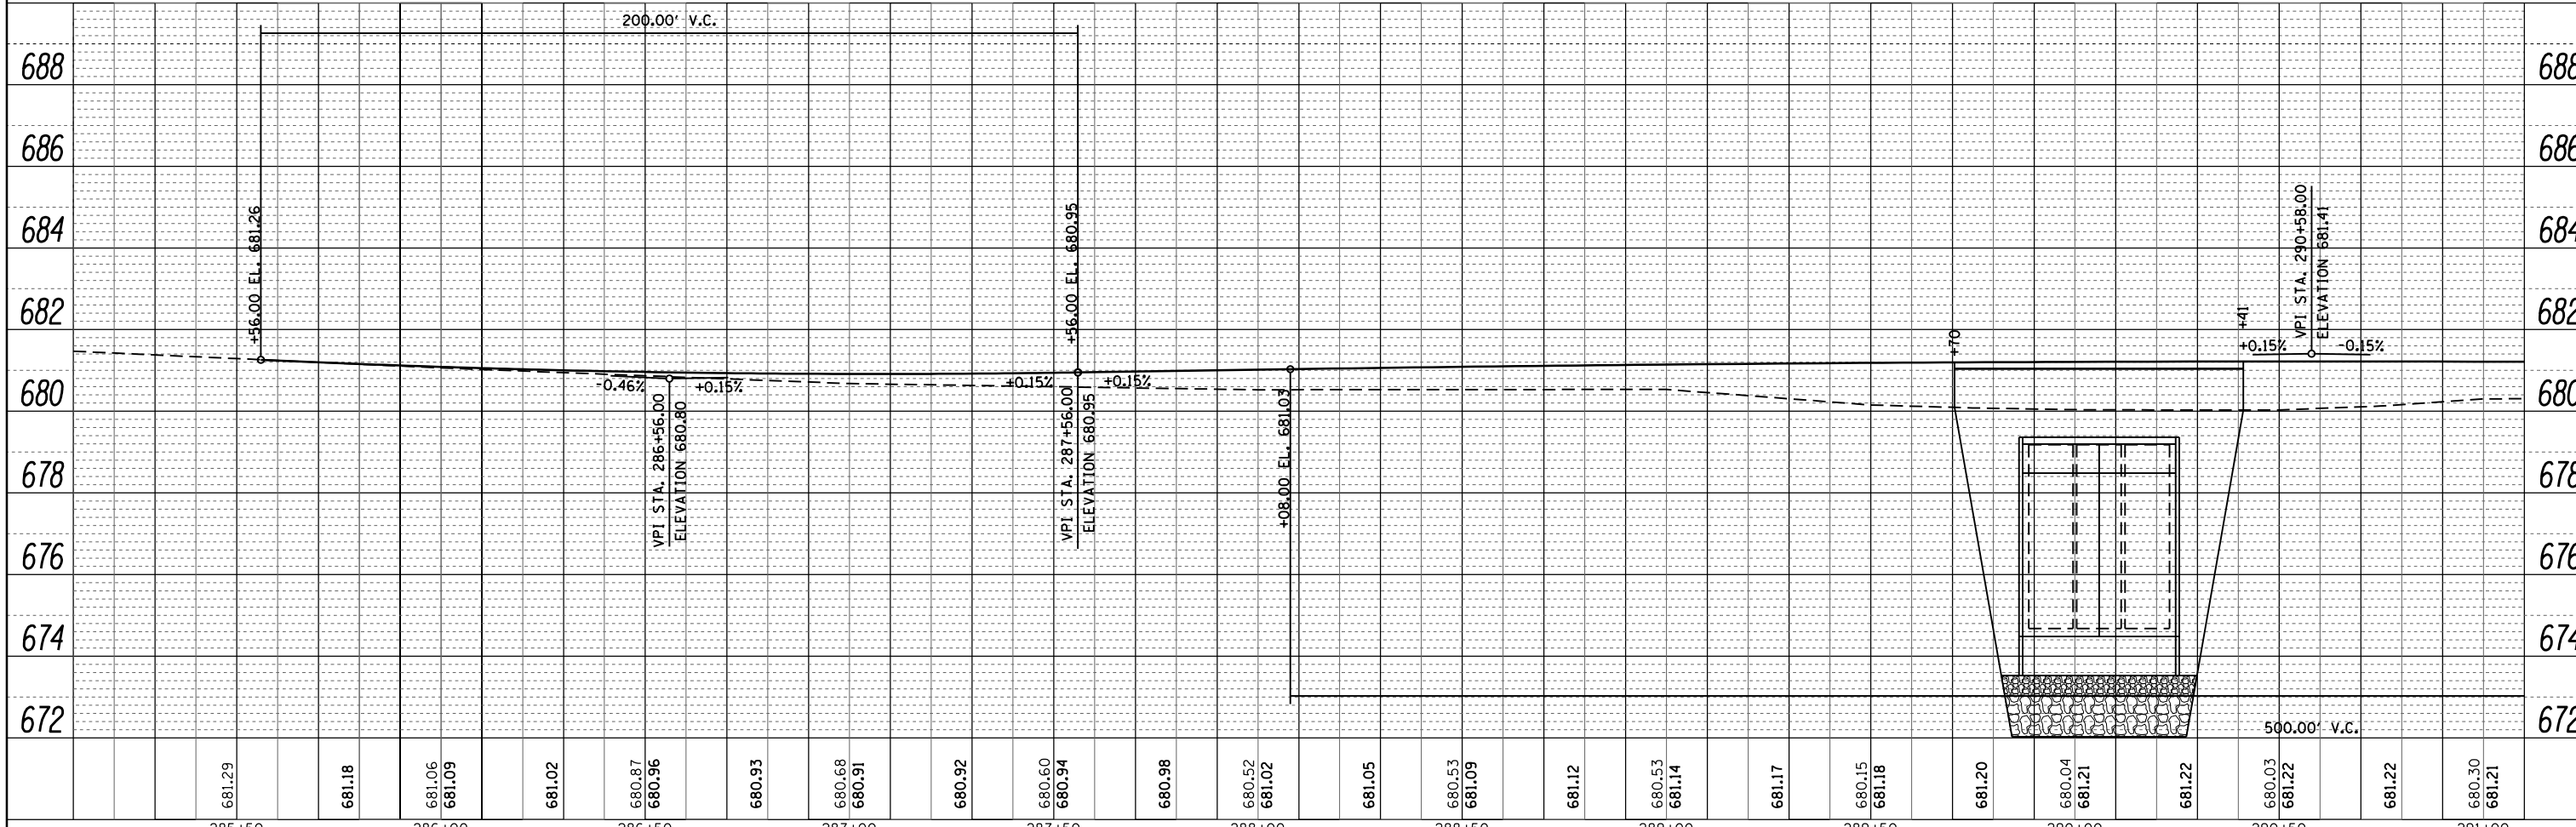

FILE NAME =	USER NAME = teasleyck	DESIGNED -	REVISED -	STATE OF ILLINOIS DEPARTMENT OF TRANSPORTATION	STAGE I PLAN AND PROFILE	F.A. RTE.	SECTION	COUNTY	TOTAL SHEETS	SHEET NO.
c:\pwork\pwork\teasleyck\d0121473\0774156-SHT.ppl.dgn		DRAWN -	REVISED -			••(125,126,126R)RS-2&(126BR)B	Macon, Platt	44	23	
PLOT SCALE = 40.0000' / in.		CHECKED -	REVISED -			••FAS 1536 & FAU 7464			CONTRACT NO. 74156	
PLOT DATE = 10/30/2012		DATE -	REVISED -						ILLINOIS FED. AID PROJECT	

SCALE: 1" = 20' SHEET 1 OF 2 SHEETS STA. TO STA.