


LEGEND	
	TREE REMOVAL (6 TO 15 UNITS DIAMETER)
	TREE REMOVAL (OVER 15 UNITS DIAMETER)


BENCHMARK		
BENCHMARK	ELEVATION	DESCRIPTION
BM11	443.04	CUT SQUARE ON THE TOP CENTER OF THE NORTH HEADWALL OF AN ACROSS ROAD CULVERT. 57.05' LEFT OF THE CL OF RTE 13 WBL @ STA 488+08.33

PLAN	SURVEYED	DATE
	PLOTTED	
	ALIGNED	
	CHECKED	
	FILED	
	NO.	

PROFILE	SURVEYED	DATE
	PLOTTED	
	GRADES	
	CHECKED	
	STRUCTURE	
	NOTATIONS	
	CHKD	
	NO.	

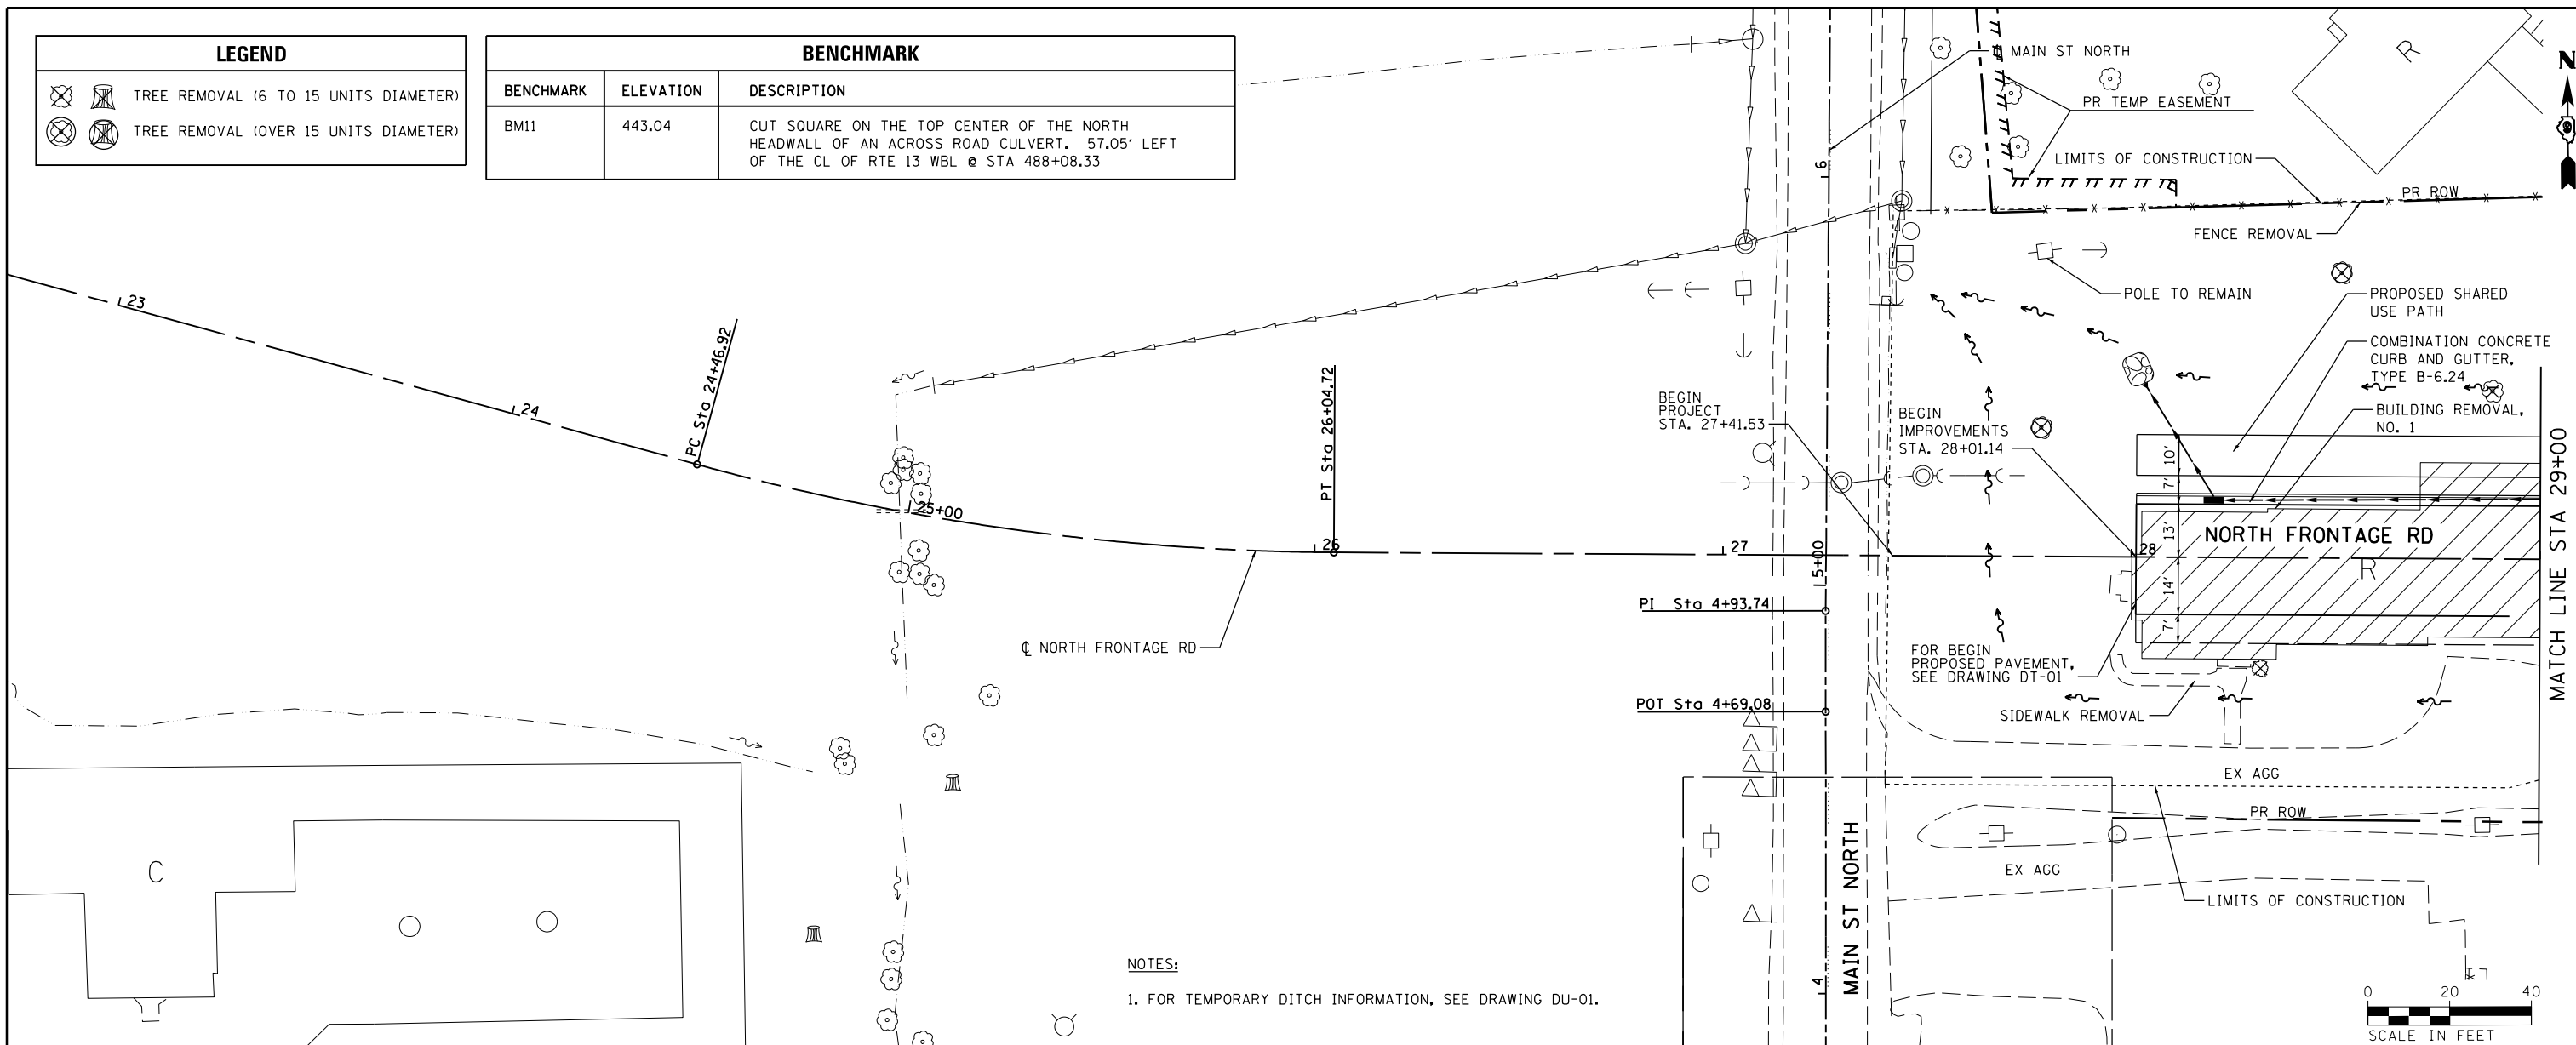

NOTES:
1. FOR TEMPORARY DITCH INFORMATION, SEE DRAWING DU-01.

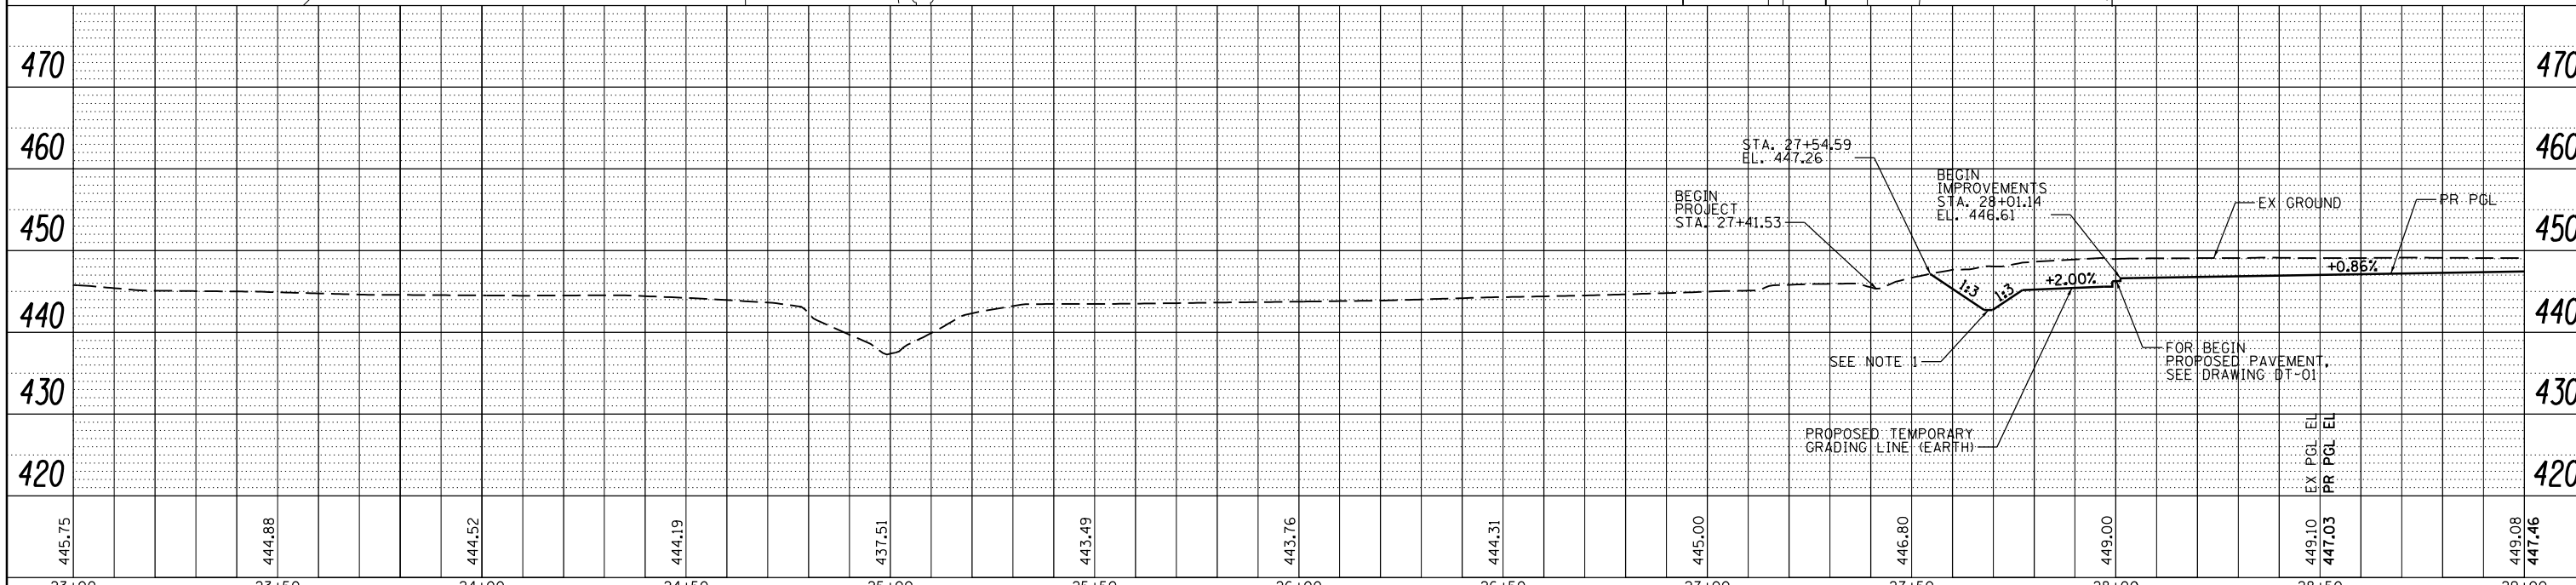

FILE NAME =	USER NAME = \$USER*	DESIGNED - CK	REVISED -
c:\pwork\pwork\dot\collem\0265445\097825\p\sh\p\prf-01.dgn		DRAWN - MP	REVISED -
PLOT SCALE = 40.0000' / in.		CHECKED - DM	REVISED -
PLOT DATE = 2/22/2013		DATE - 7/6/2012	REVISED -

STATE OF ILLINOIS
DEPARTMENT OF TRANSPORTATION

PLAN AND PROFILE SHEETS
NORTH FRONTAGE ROAD

SCALE: SHEET NO. 1 OF 5 SHEETS STA. 28+01.14 TO STA. 29+00.00

F.A.P. RTE.	SECTION	COUNTY	TOTAL SHEETS	SHEET NO.
331	(1-3)R-3	WILLIAMSON	58	21
DRAWING NO.		CONTRACT NO. 78259		
ILLINOIS FED. AID PROJECT				

CH2MHILL