


PLAN	SURVEYED	BY	DATE
	PLOTTED		
	GRADES CHECKED		
	STRUCTURE NOTATIONS CHECKED		
	NOTE BOOK NO.		
	CADD FILE NAME		



PROFILE	SURVEYED	BY	DATE
	PLOTTED		
	GRADES CHECKED		
	STRUCTURE NOTATIONS CHECKED		
	NOTE BOOK NO.		
	CADD FILE NAME		

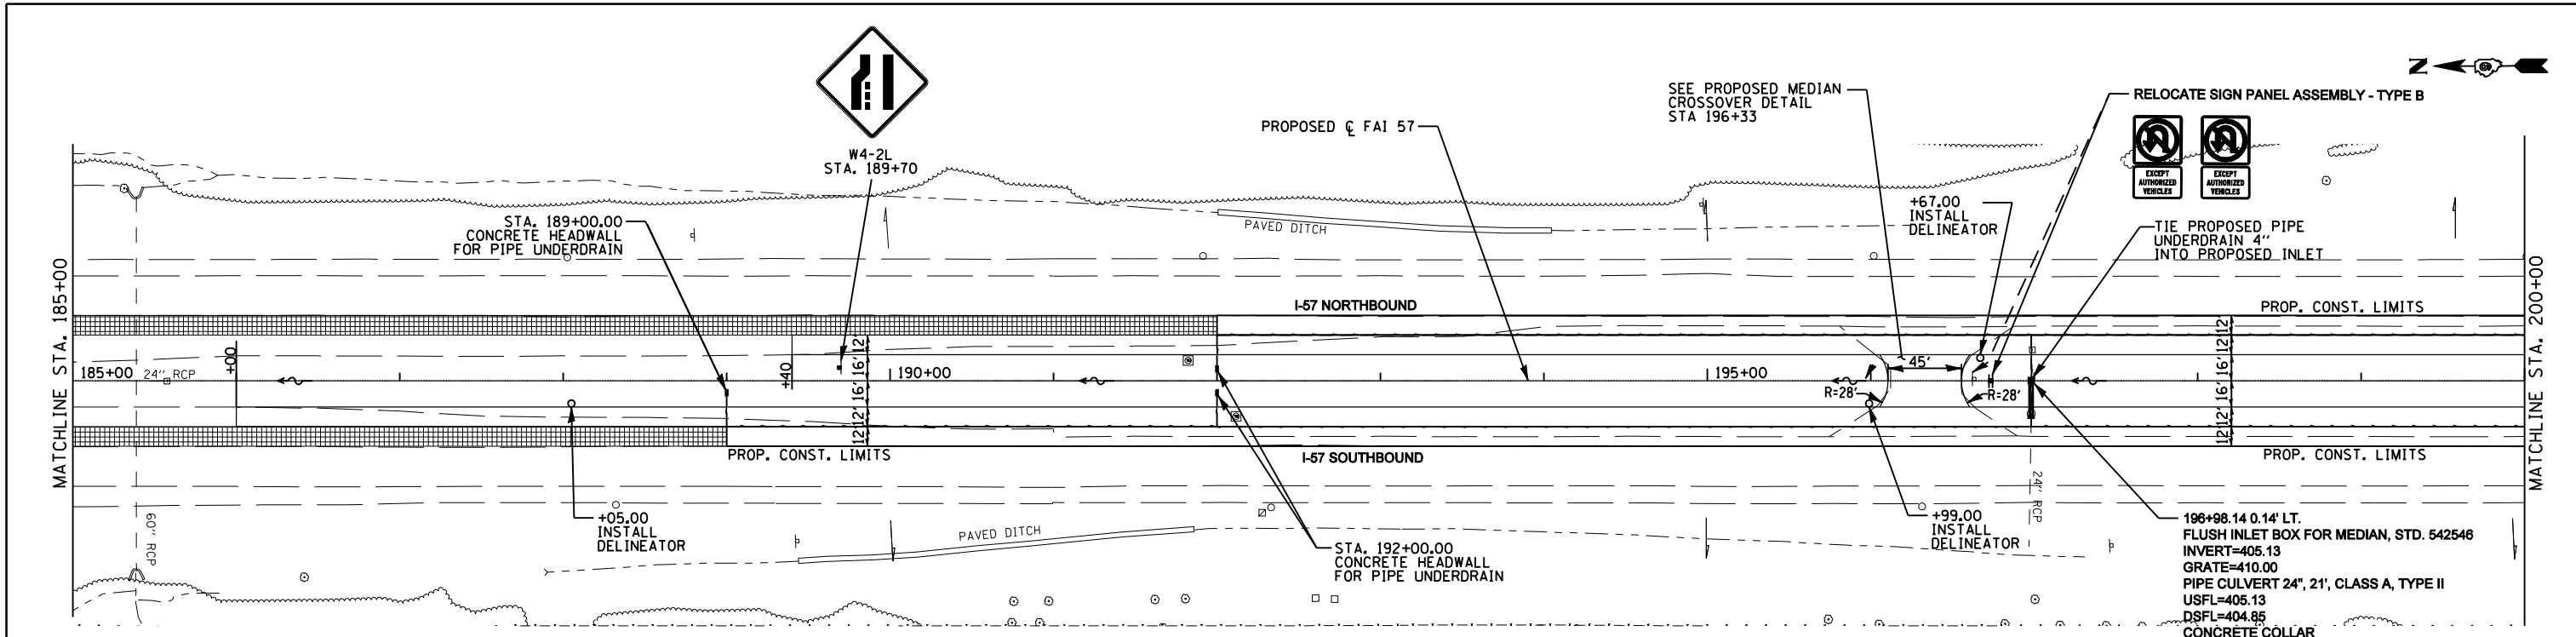

LEGEND

MILL AND OVERLAY

EFK•Moen, LLC
Civil Engineering Design

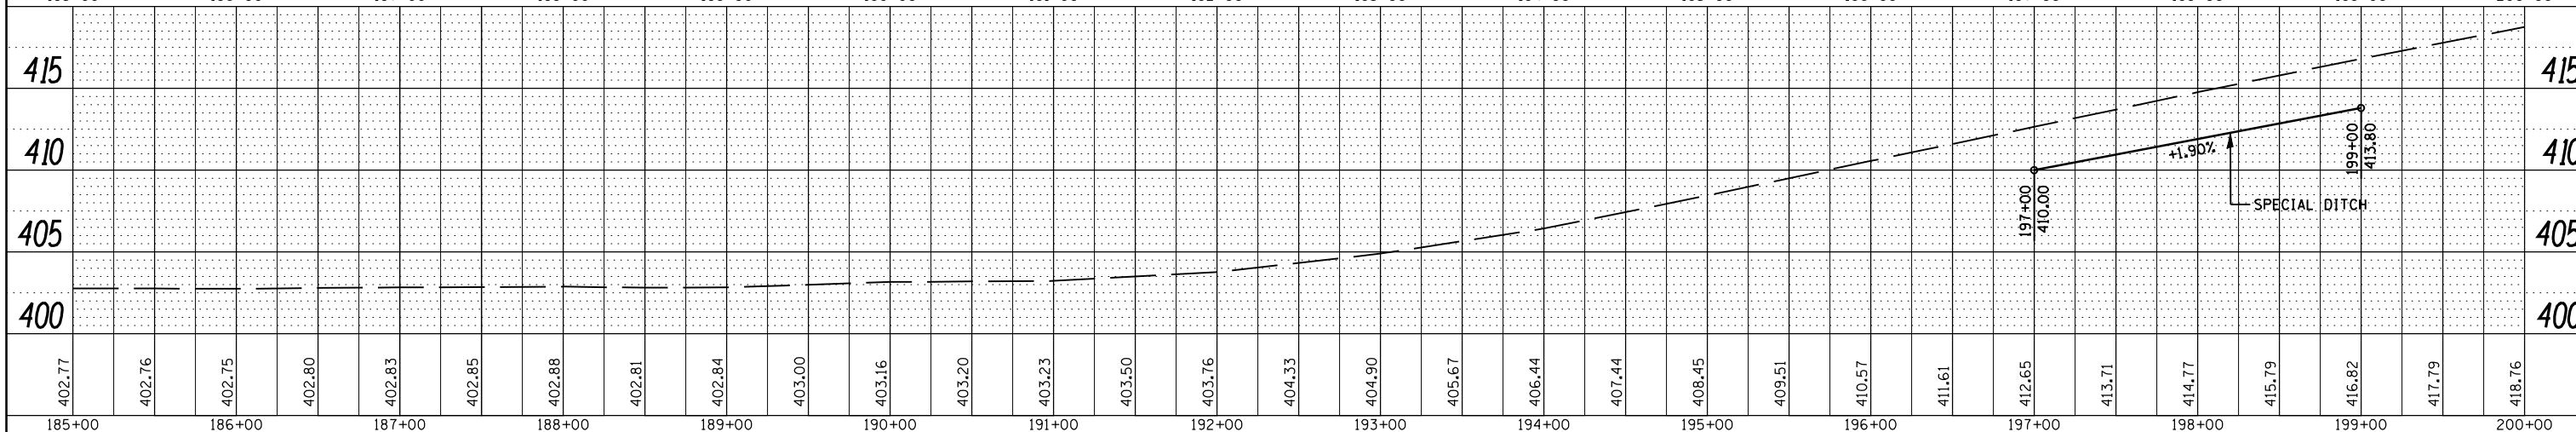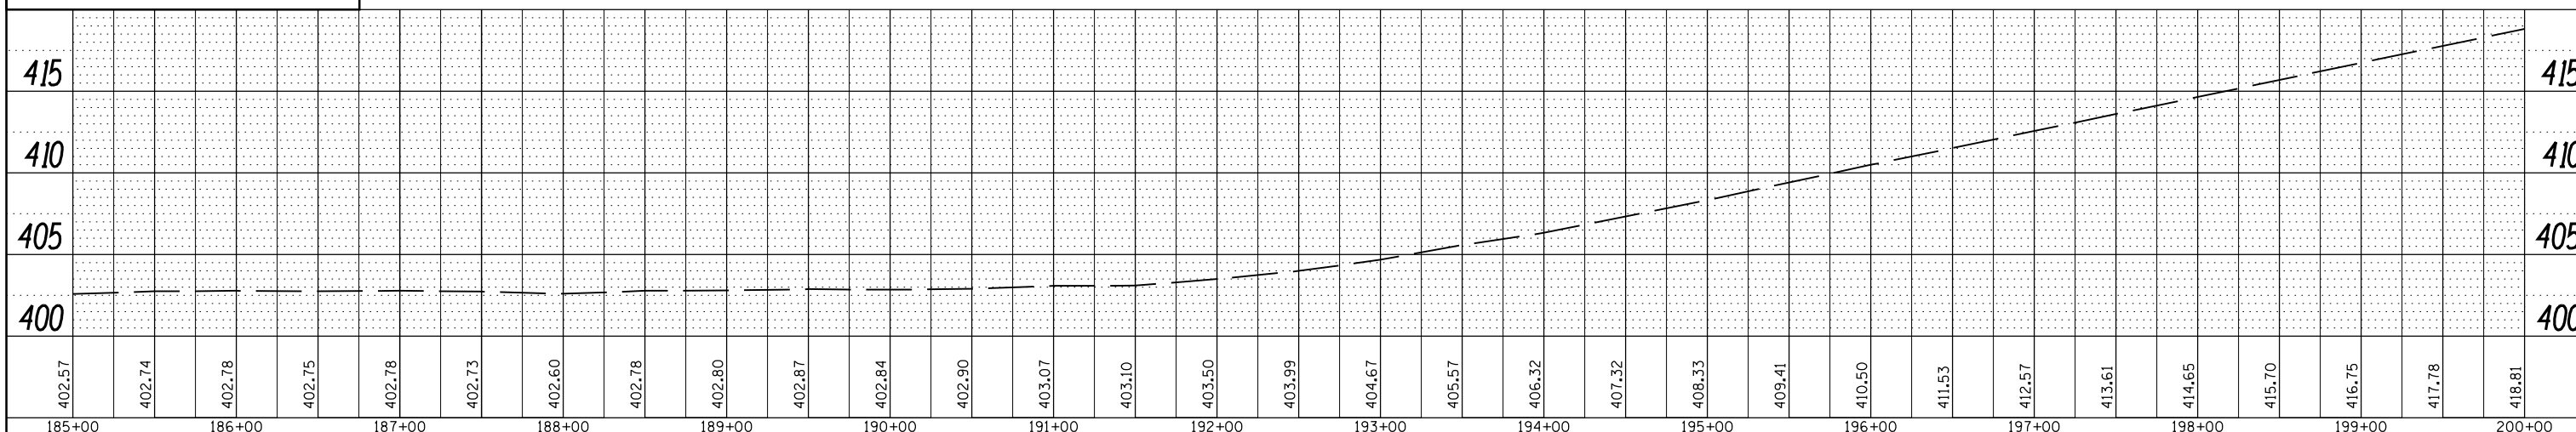

FILE NAME =	USER NAME = *USER*	DESIGNED - JRD	REVISIED -	<p align="center">STATE OF ILLINOIS DEPARTMENT OF TRANSPORTATION</p> <p align="center">PLAN AND PROFILE INTERSTATE 57</p> <p>SCALE: 50 SHEET NO. 3 OF 19 SHEETS STA. 185+00 TO STA. 200+00</p>	F.A.I. RTE.	SECTION	COUNTY	TOTAL SHEETS	SHEET NO.
FILEL		CHECKED - MSK	REVISIED -		57	(X1-6-2,X1-5,X1-4-1BR-1JR-1	WILLIAMSON	202	25
		DRAWN - SLD	REVISIED -		CONTRACT NO. 78334				
		CHECKED - 02/01/2013	REVISIED -		ILLINOIS FED. AID PROJECT				