



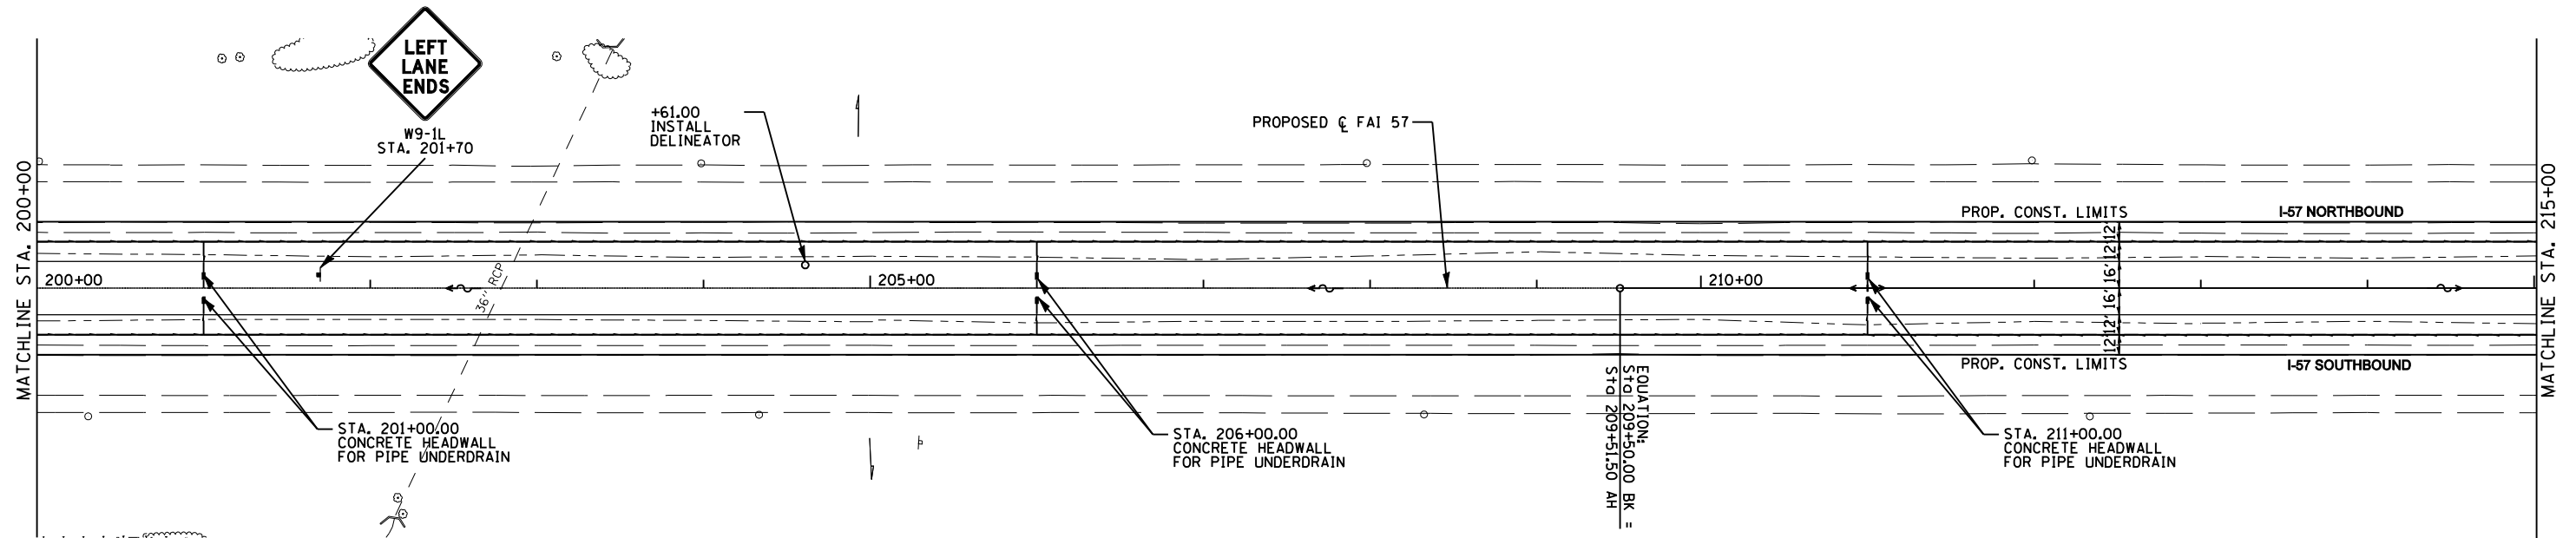

PLAN	SURVEYED	BY	DATE
	PLOTTED		
	GRADES CHECKED		
	STRUCTURE NOTATIONS CHECKED		
	NOTE BOOK NO.		
	CADD FILE NAME		

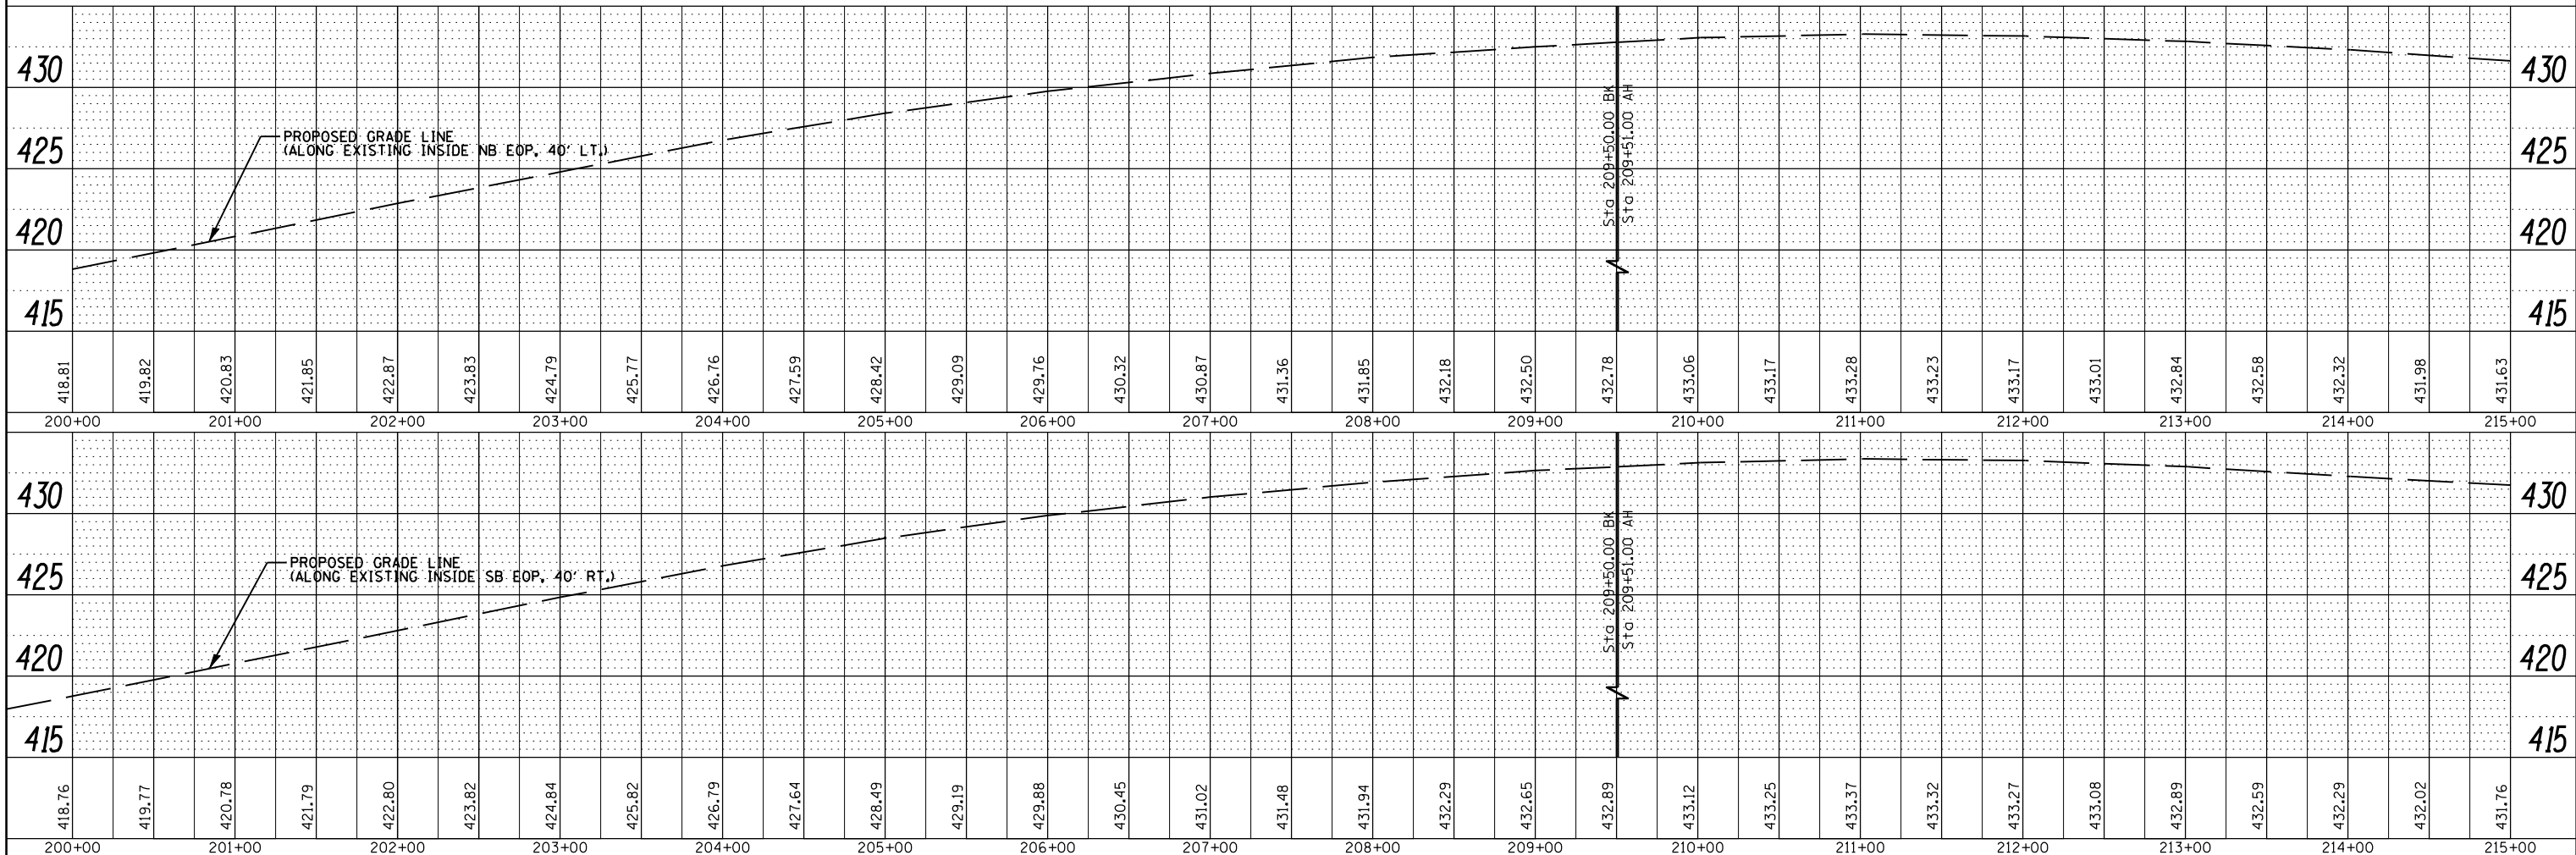

PROFILE	SURVEYED	BY	DATE
	PLOTTED		
	GRADES CHECKED		
	STRUCTURE NOTATIONS CHECKED		
	NOTE BOOK NO.		
	CADD FILE NAME		



EFK Moen, LLC
Civil Engineering Design

FILE NAME =	USER NAME = *USER*	DESIGNED - JRD	REVISIED -	STATE OF ILLINOIS DEPARTMENT OF TRANSPORTATION	PLAN AND PROFILE INTERSTATE 57		F.A.I. RTE.	SECTION	COUNTY	TOTAL SHEETS	SHEET NO.
FILEL	PLOT SCALE = *SCALE*	CHECKED - MSK	REVISIED -				57	(X1-6-2,X1-5,X1-4-1BR-1DR-1)	WILLIAMSON	202	26
	PLOT DATE = *DATE*	DRAWN - SLD	REVISIED -				CONTRACT NO. 78334			ILLINOIS FED. AID PROJECT	
		CHECKED - 02/01/2013	REVISIED -				SCALE: 50	SHEET NO. 4 OF 19 SHEETS	STA. 200+00 TO STA. 215+00		