



PLAN	SURVEYED	BY	DATE
	PLOTTED		
	GRADES CHECKED		
	STRUCTURE NOTATIONS CHECKED		
	NO.:		

PROFILE	SURVEYED	BY	DATE
	PLOTTED		
	GRADES CHECKED		
	STRUCTURE NOTATIONS CHECKED		
	NO.:		

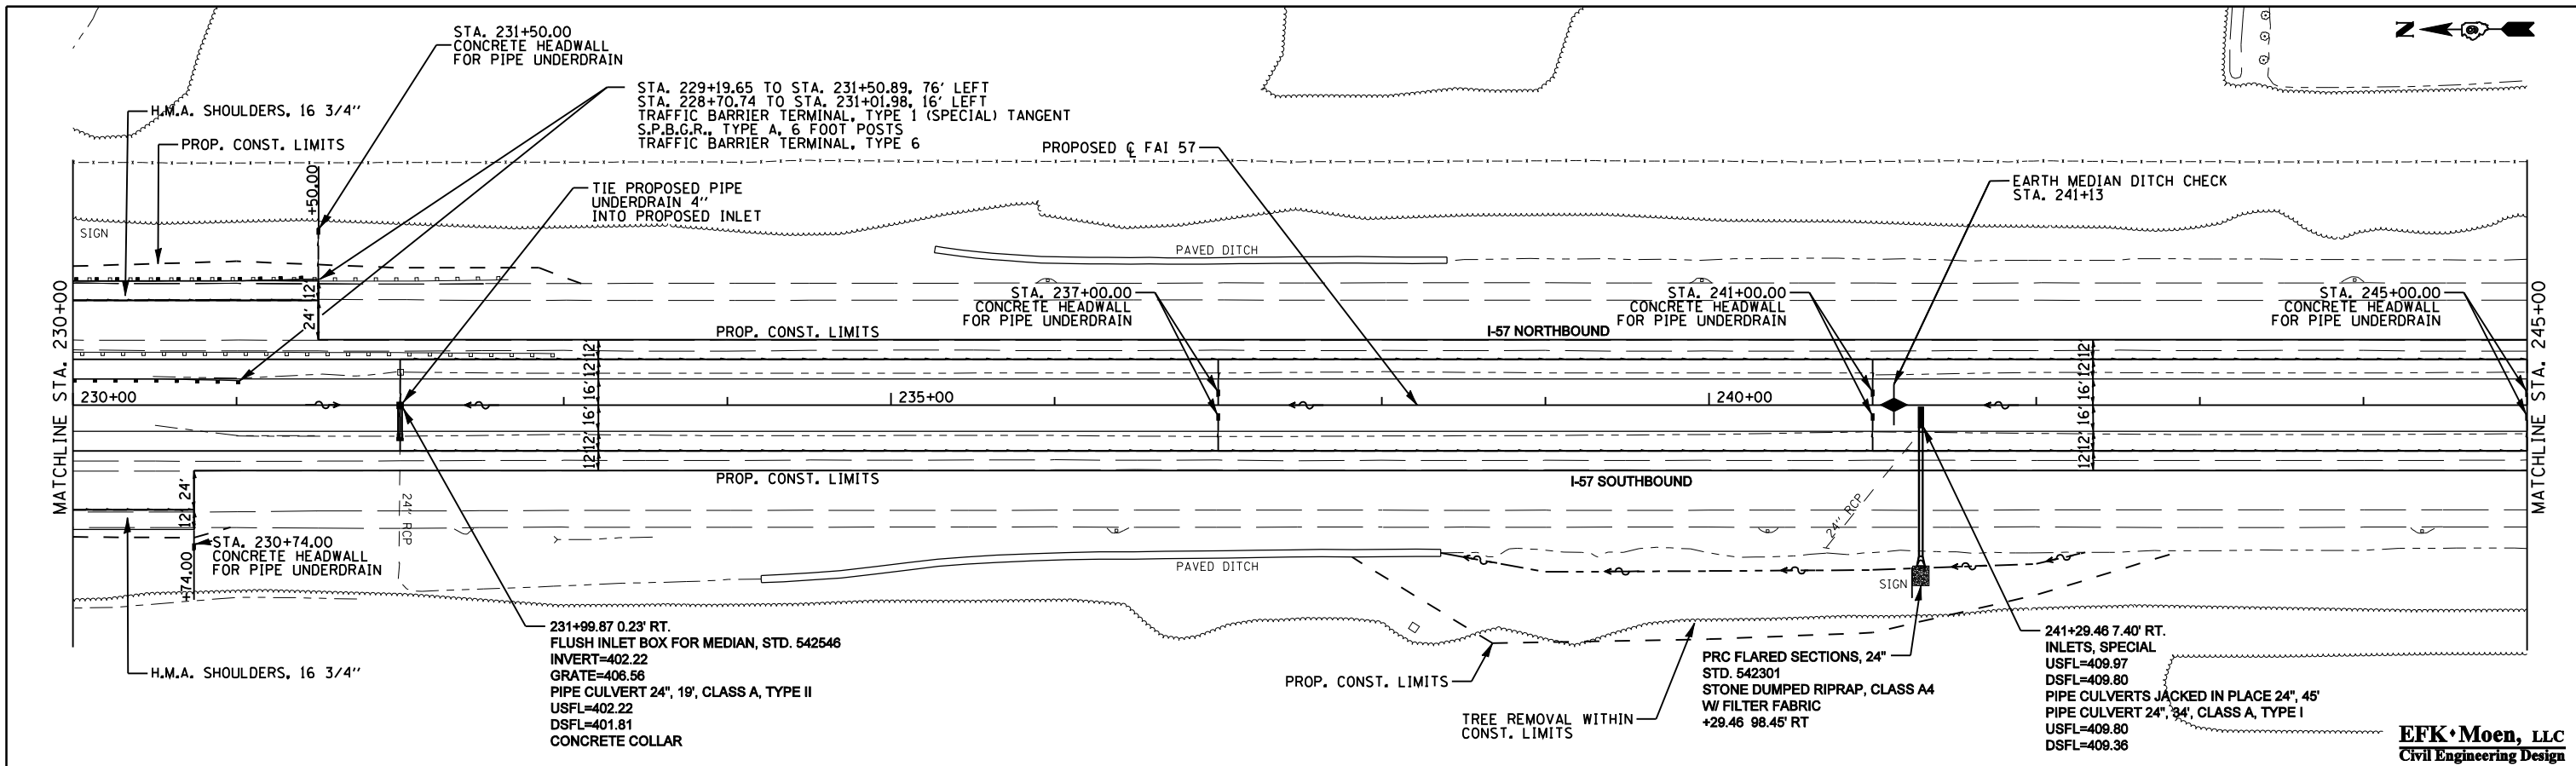

**EFK Moen, LLC**  
Civil Engineering Design

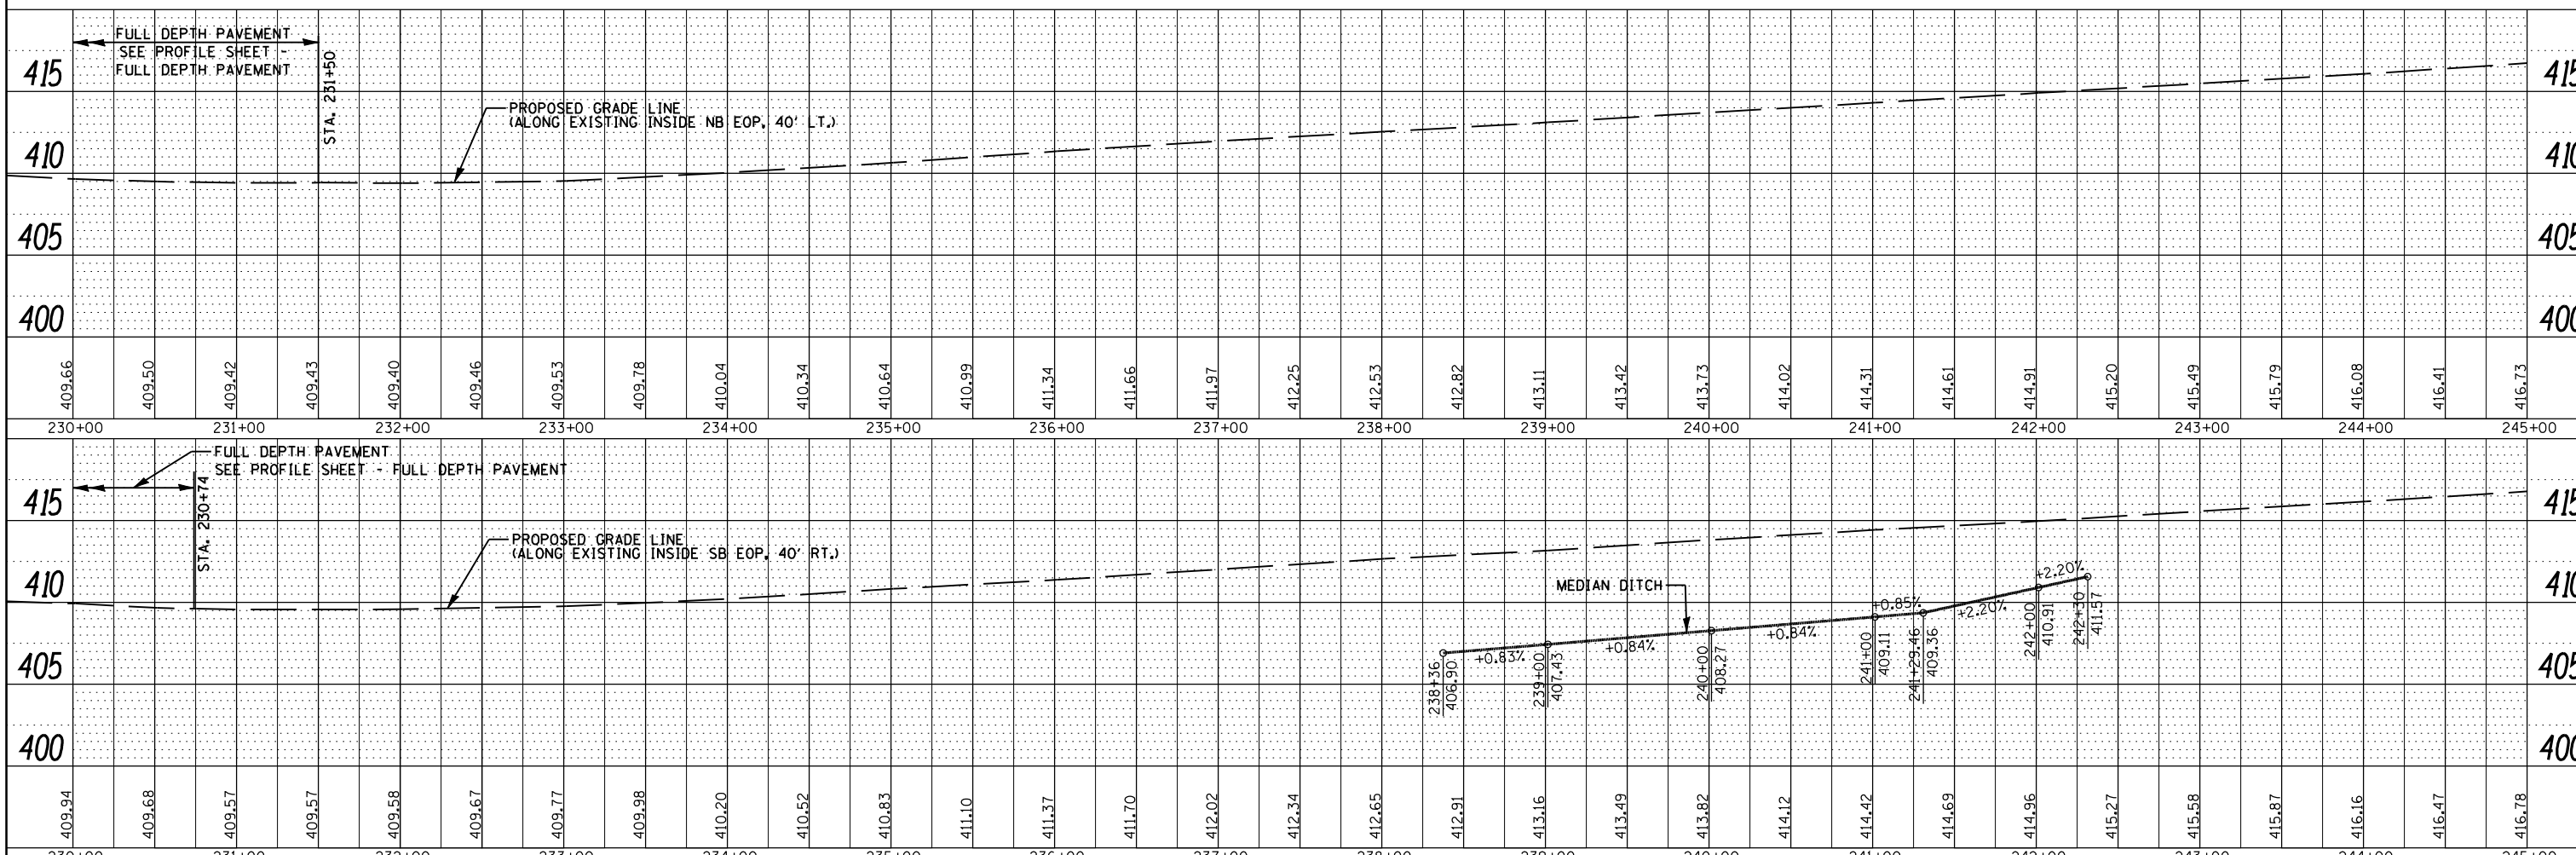

FILE NAME =	USER NAME = *USER*	DESIGNED - JRD	REVISIED -	<b>STATE OF ILLINOIS</b> <b>DEPARTMENT OF TRANSPORTATION</b>	<b>PLAN AND PROFILE</b> <b>INTERSTATE 57</b>	F.A.I. RTE.	SECTION	COUNTY	TOTAL SHEETS	SHEET NO.	
*FILEL*	PLOT SCALE = *SCALE*	CHECKED - MSK	REVISIED -			57	(X1-6-2,X1-5,X1-4-1BR-1JR-1)	WILLIAMSON	202	28	
	PLOT DATE = *DATE*	DRAWN - SLD	REVISIED -			CONTRACT NO. 78334					
		CHECKED - 02/01/2013	REVISIED -			ILLINOIS FED. AID PROJECT					

SCALE: 50 SHEET NO. 6 OF 19 SHEETS STA. 230+00 TO STA. 245+00