




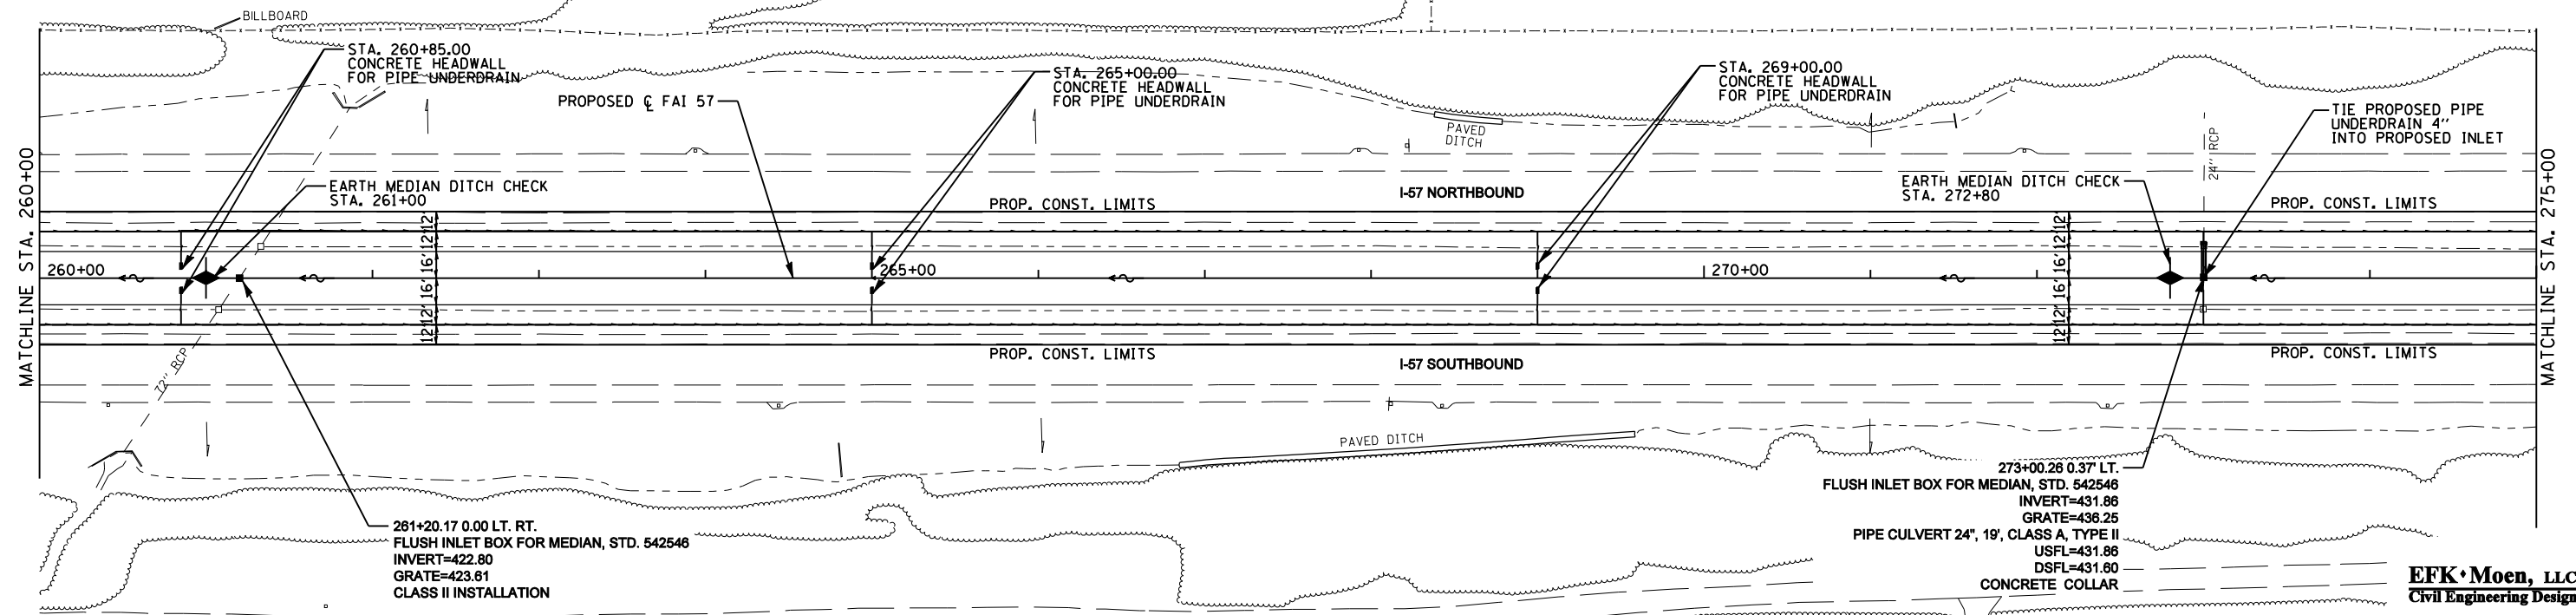

PLAN	SURVEYED	DATE
	PLOTTED	BY
	GRADES CHECKED	
	STRUCTURE NOTATIONS CHECKED	
	NOTE BOOK NO.	
	CADD FILE NAME	

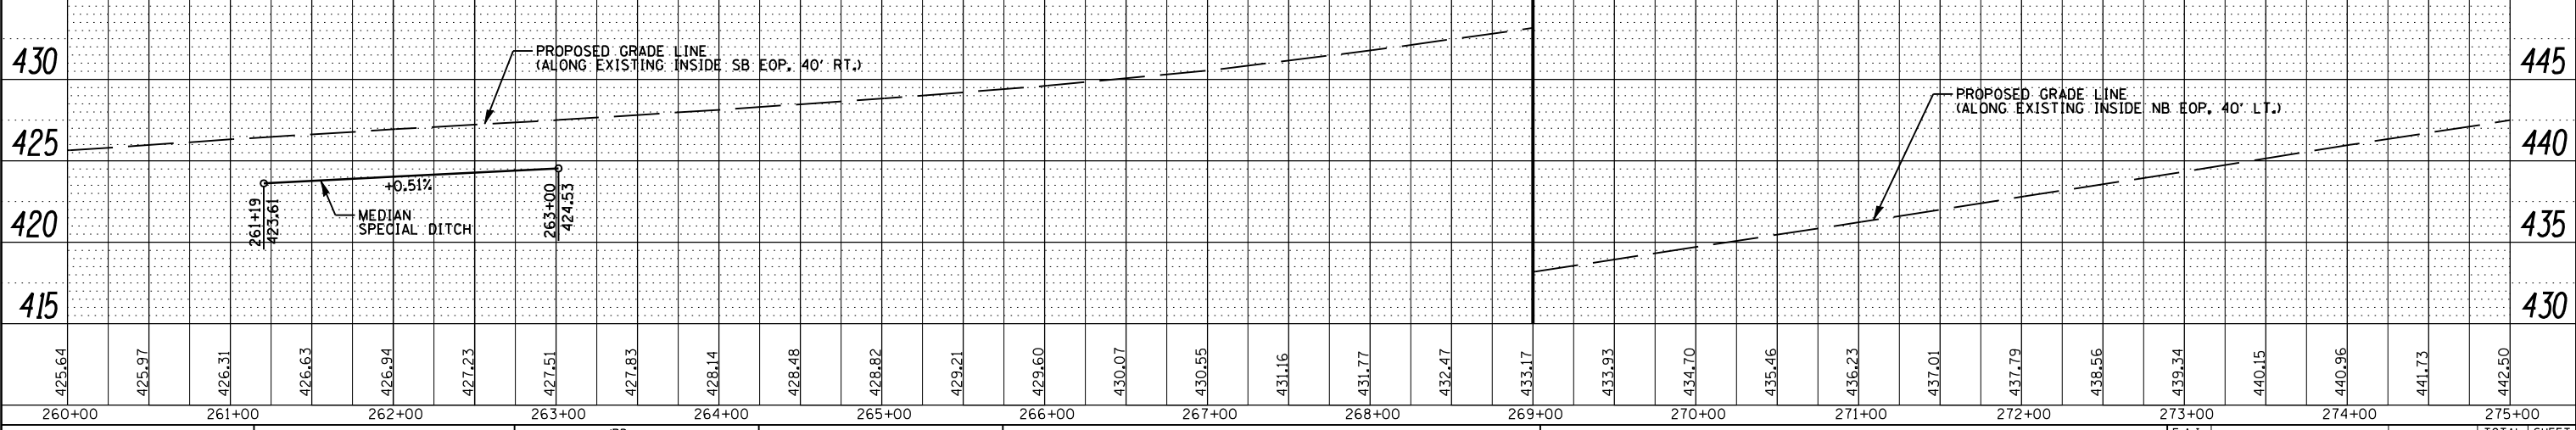

PROFILE	SURVEYED	DATE
	PLOTTED	BY
	GRADES CHECKED	
	STRUCTURE NOTATIONS CHECKED	
	NOTE BOOK NO.	
	CADD FILE NAME	

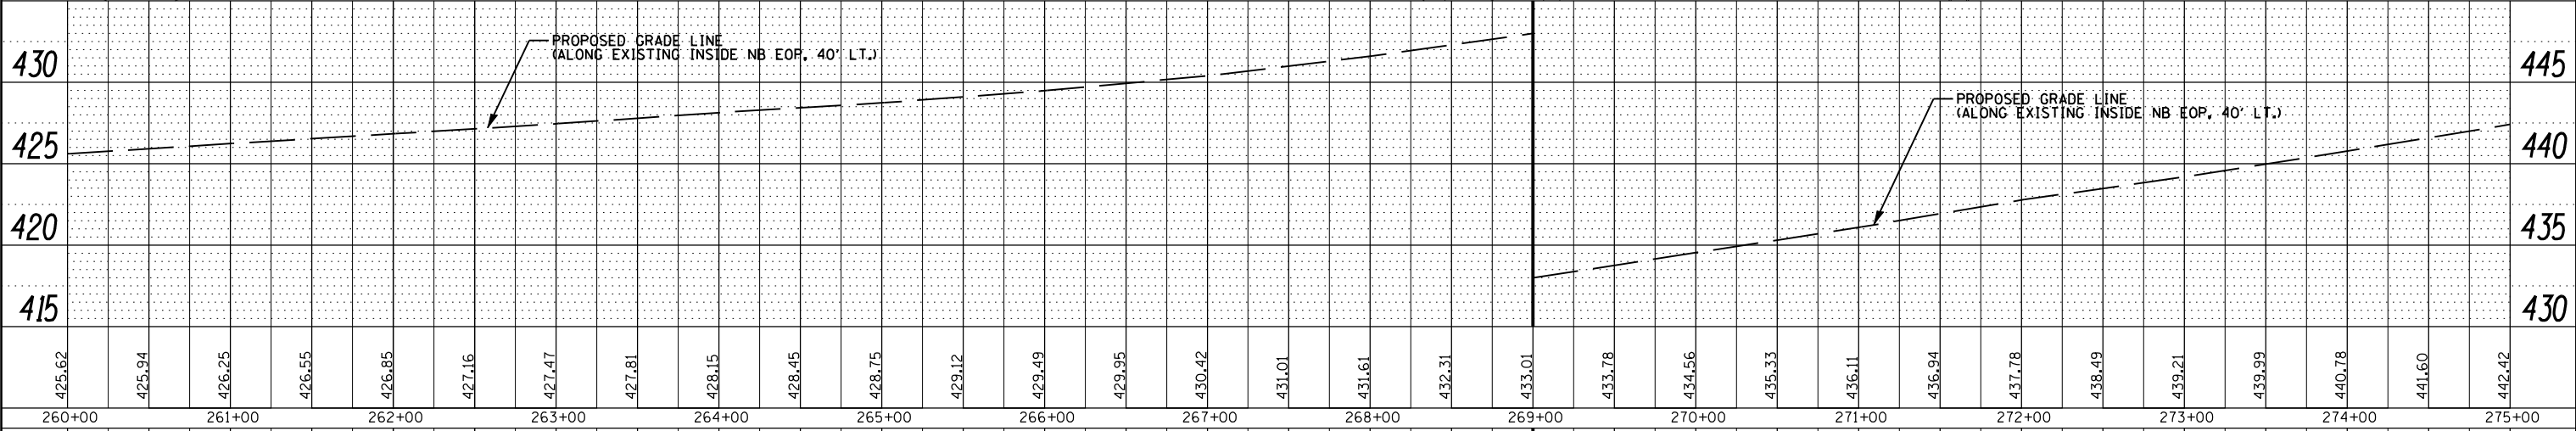

FILE NAME =	USER NAME = *USER*	DESIGNED - JRD	REVISOR -	STATE OF ILLINOIS DEPARTMENT OF TRANSPORTATION	PLAN AND PROFILE INTERSTATE 57	F.A.I. SECTION	COUNTY	TOTAL SHEETS	SHEET NO.	
FILEL	PLOT SCALE = *SCALE*	CHECKED - MSK	REVISOR -			57	(X1-6-2,X1-5,(X1-4-1BR-1)R-1	WILLIAMSON	202	30
	PLOT DATE = *DATE*	DRAWN - SLD	REVISOR -			CONTRACT NO. 78334				
		CHECKED - 02/01/2013	REVISOR -			ILLINOIS FED. AID PROJECT				

EFK Moen, LLC
Civil Engineering Design

SCALE: 50 SHEET NO. 8 OF 19 SHEETS STA. 260+00 TO STA. 275+00