



PLAN	SURVEYED	DATE
	PLOTTED	BY
	GRADES CHECKED	
	STRUCTURE NOTATIONS OK'D	
	NOTE BOOK NO.	
	CADD FILE NAME	

PROFILE	SURVEYED	DATE
	PLOTTED	BY
	GRADES CHECKED	
	STRUCTURE NOTATIONS OK'D	
	NOTE BOOK NO.	
	CADD FILE NAME	

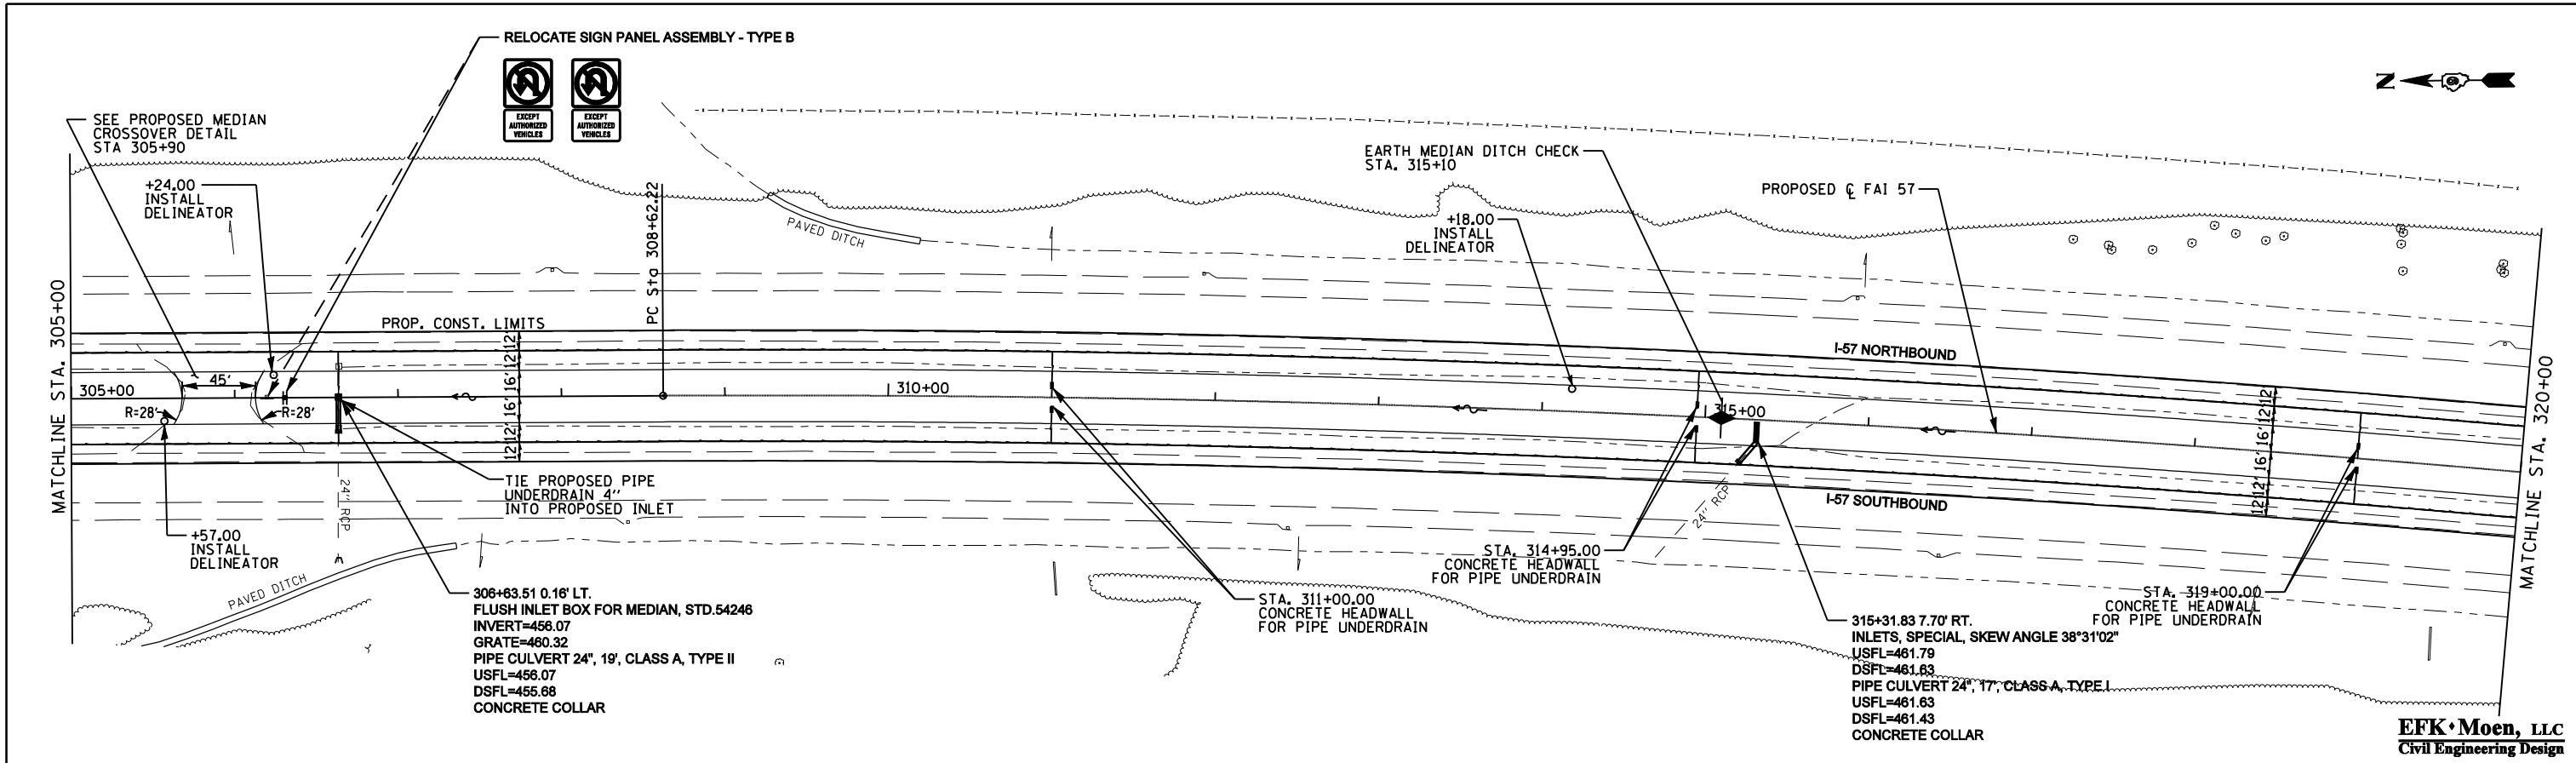

EFK Moen, LLC
Civil Engineering Design

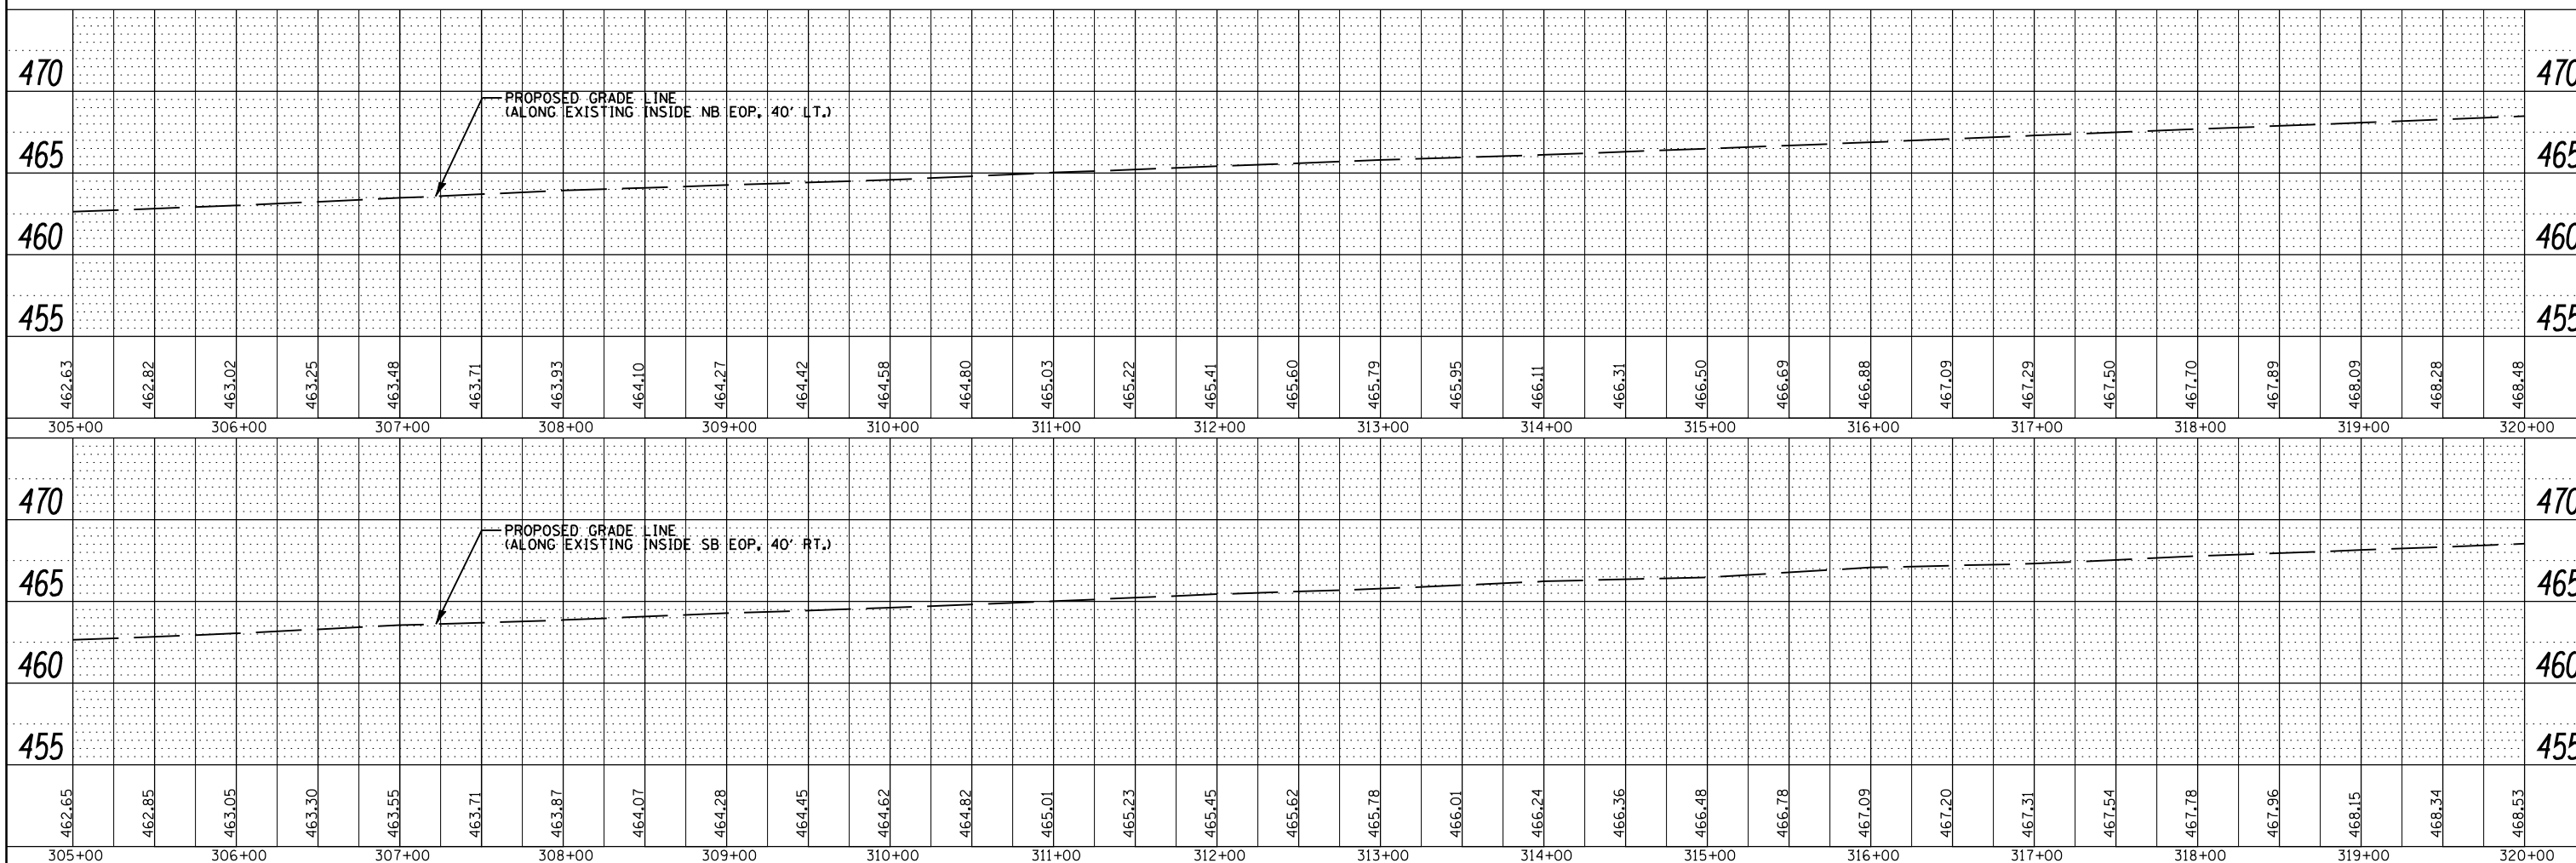

FILE NAME =	USER NAME = *USER*	DESIGNED - JRD	REVISIED -	STATE OF ILLINOIS DEPARTMENT OF TRANSPORTATION	PLAN AND PROFILE INTERSTATE 57	F.A.I. RTE.	SECTION	COUNTY	TOTAL SHEETS	SHEET NO.	
FILE.L	PLOT SCALE = *SCALE*	CHECKED - MSK	REVISIED -			57	(X1-6-2,X1-5,(X1-4-1BR-1)R-1	WILLIAMSON	202	33	
	PLOT DATE = *DATE*	DRAWN - SLD	REVISIED -			CONTRACT NO. 78334					
		CHECKED - 02/01/2013	REVISIED -			ILLINOIS FED. AID PROJECT					