



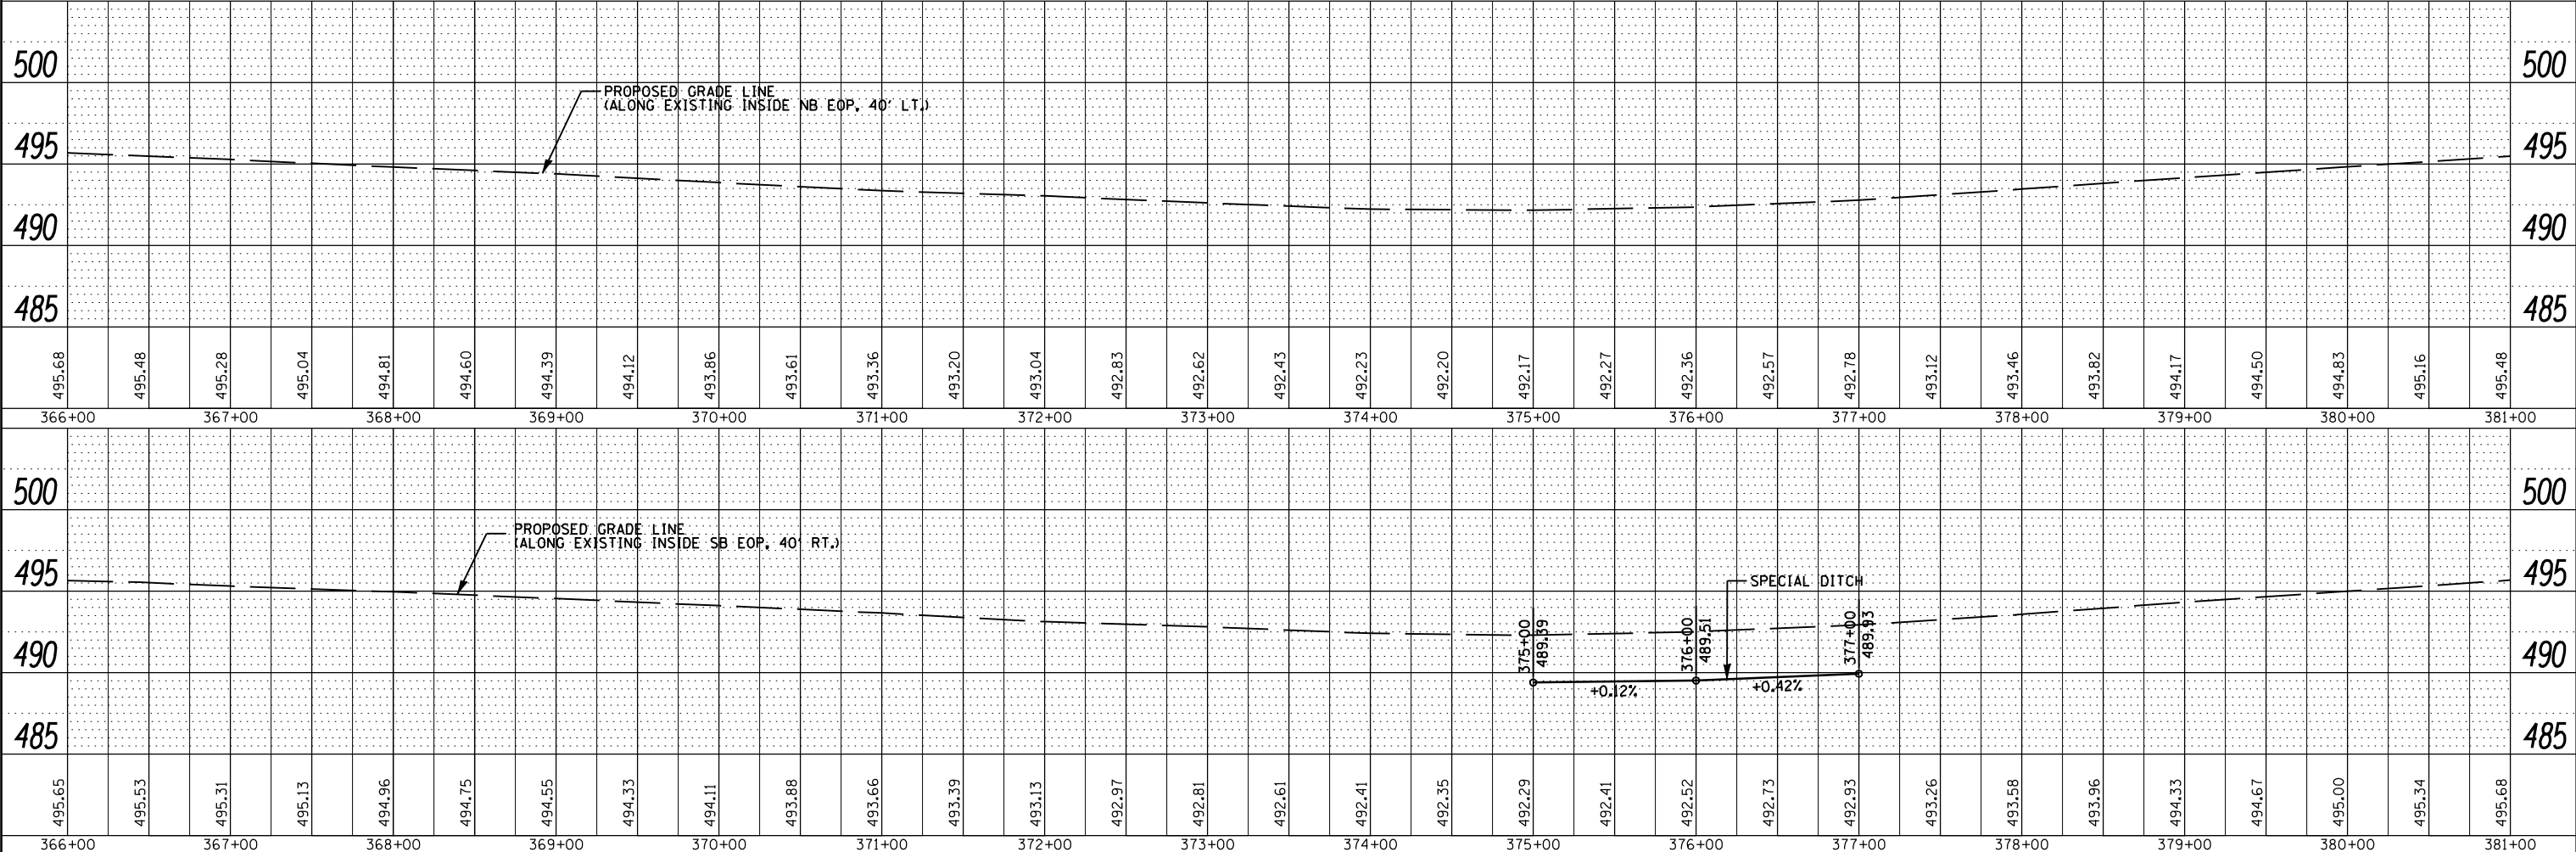

PLAN	SURVEYED	BY	DATE
	PLOTTED		
	CHECKED		
	NOTED		
	NO. _____		

PROFILE	SURVEYED	BY	DATE
	PLOTTED		
	CHECKED		
	NOTED		
	NO. _____		

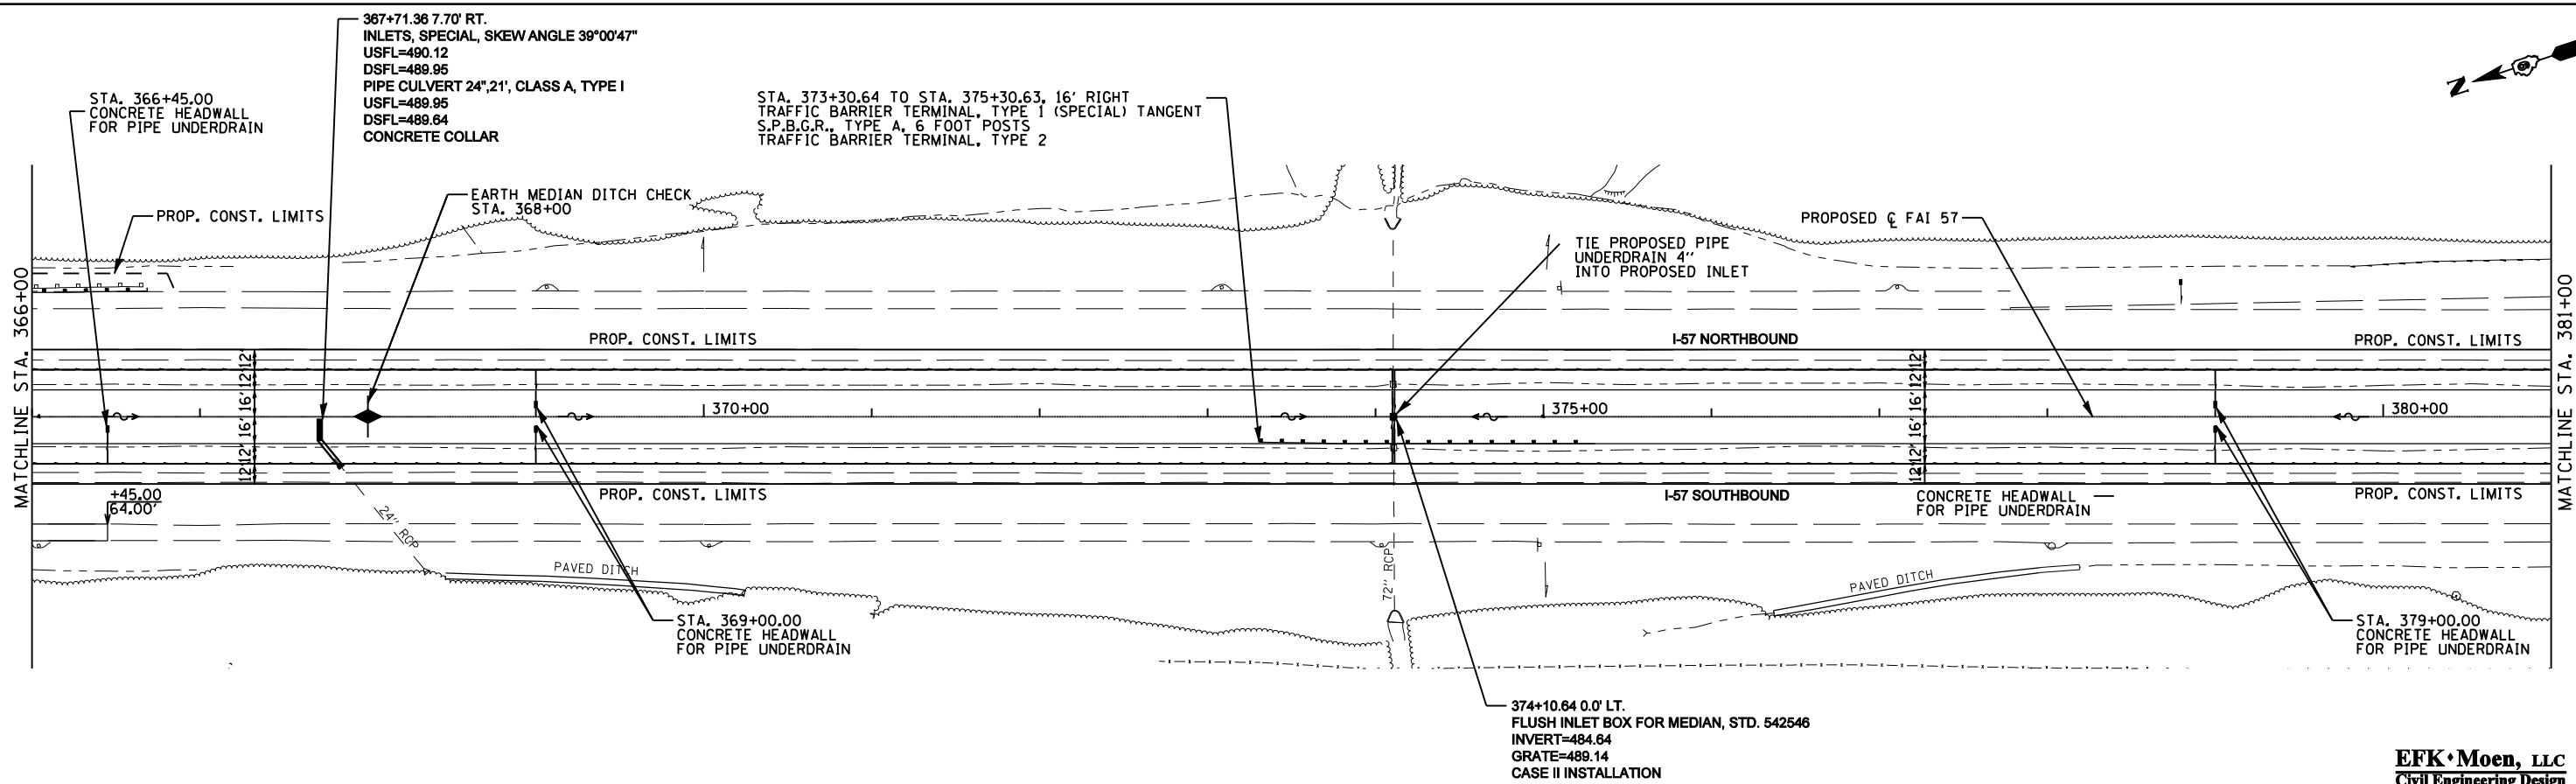

FILE NAME =	USER NAME = *USER*	DESIGNED - JRD	REVISOR -	STATE OF ILLINOIS DEPARTMENT OF TRANSPORTATION	PLAN AND PROFILE INTERSTATE 57		F.A.I. SECTION	COUNTY	TOTAL SHEETS	SHEET NO.
FILEL		CHECKED - MSK	REVISOR -		57	(X1-6-2,X1-5,(X1-4-1BR-1)R-1	WILLIAMSON	202	37	
		DRAWN - SLD	REVISOR -		CONTRACT NO. 78334					
		CHECKED - 02/01/2013	REVISOR -		ILLINOIS FED. AID PROJECT					

EFK Moen, LLC
Civil Engineering Design

SCALE: 50 SHEET NO. 15 OF 19 SHEETS STA. 366+00 TO STA. 381+00