
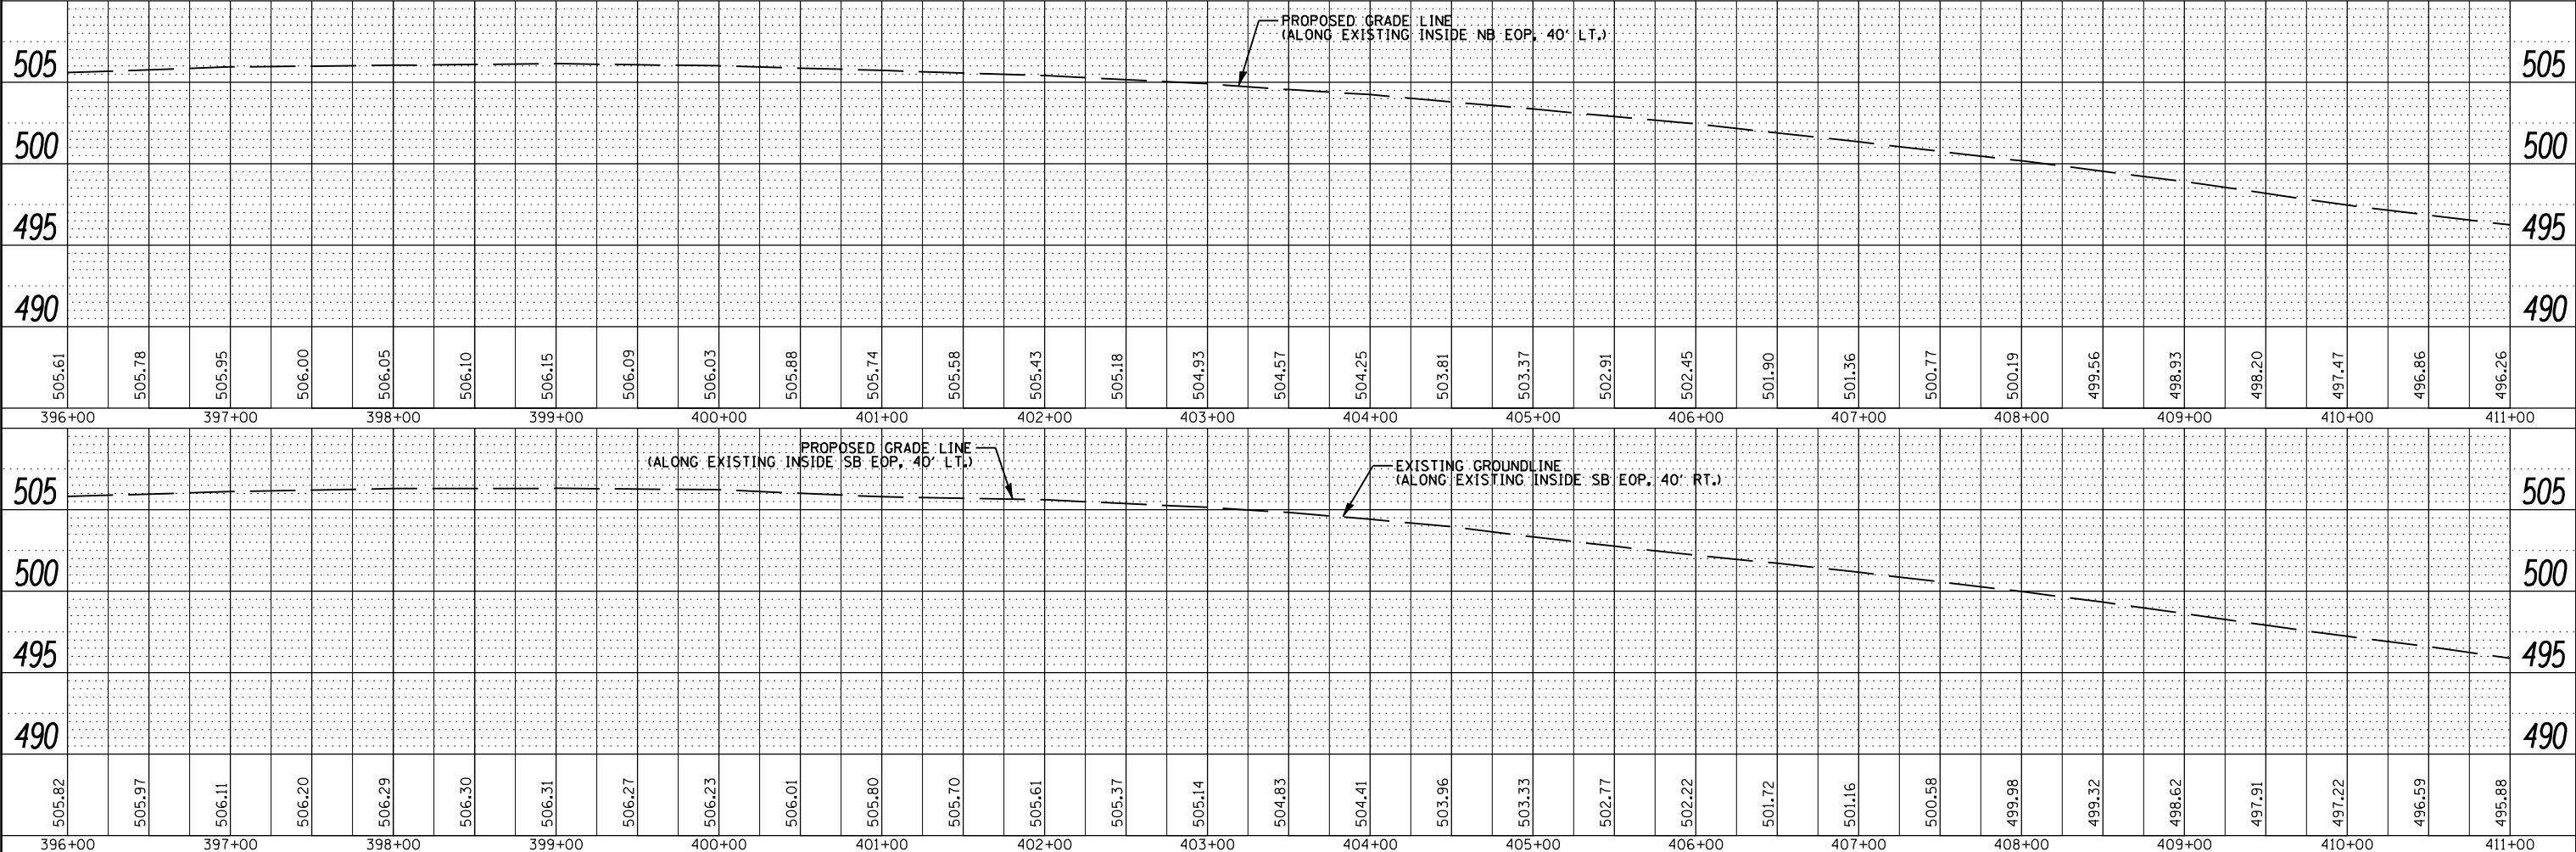


PLAN	SURVEYED	DATE
	PLOTTED	BY
	GRADES CHECKED	
	STRUCTURE NOTATIONS CHECKED	
	NO.	

PROFILE	SURVEYED	DATE
	PLOTTED	BY
	GRADES CHECKED	
	STRUCTURE NOTATIONS CHECKED	
	NO.	

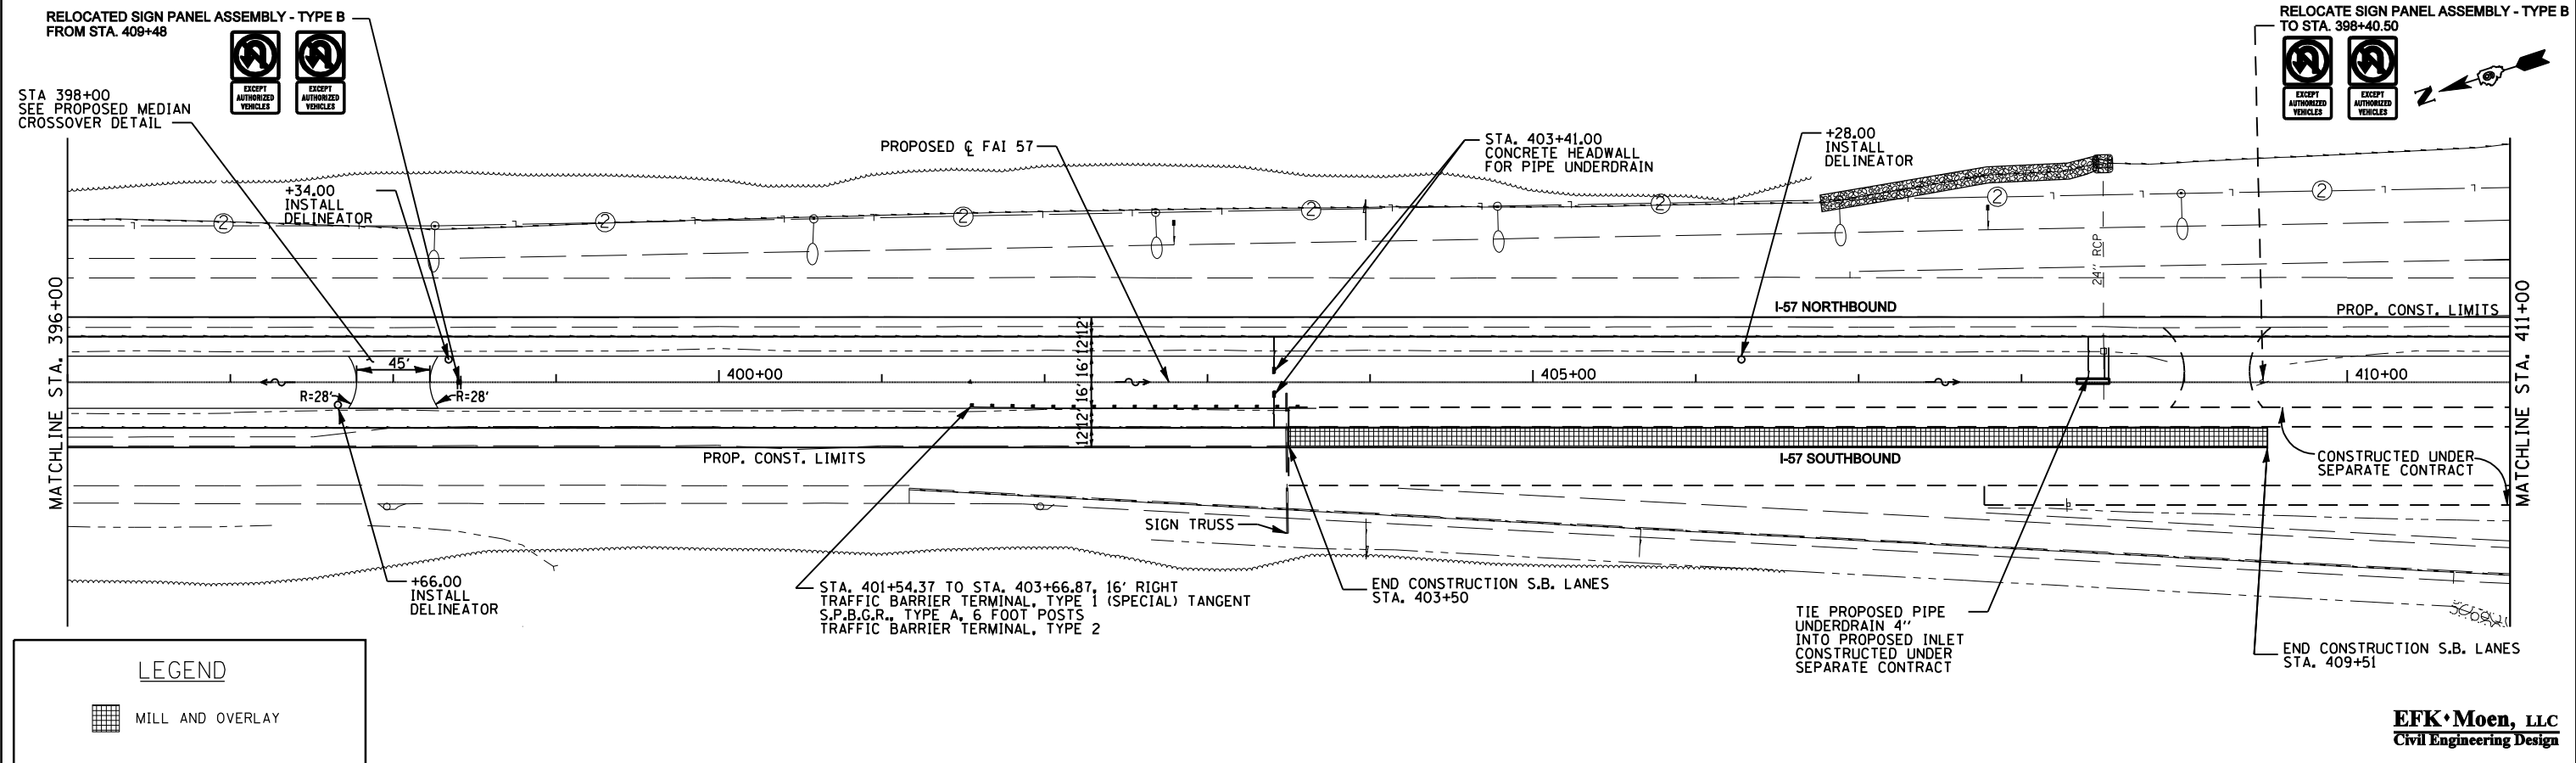

FILE NAME =	USER NAME = *USER*	DESIGNED - JRD	REVISOR -
FILEL		CHECKED - MSK	REVISOR -
		DRAWN - SLD	REVISOR -
		CHECKED - 02/01/2013	REVISOR -

STATE OF ILLINOIS DEPARTMENT OF TRANSPORTATION		PLAN AND PROFILE INTERSTATE 57	
SCALE: 50	SHEET NO. 17 OF 19 SHEETS	STA. 396+00 TO STA. 411+00	

F.A.I. RTE.	SECTION	COUNTY	TOTAL SHEETS	SHEET NO.
57	(X1-6-2,X1-5,X1-4-1BR-1)R-1	WILLIAMSON	202	39
CONTRACT NO. 78334			ILLINOIS FED. AID PROJECT	

EFK Moen, LLC
Civil Engineering Design