
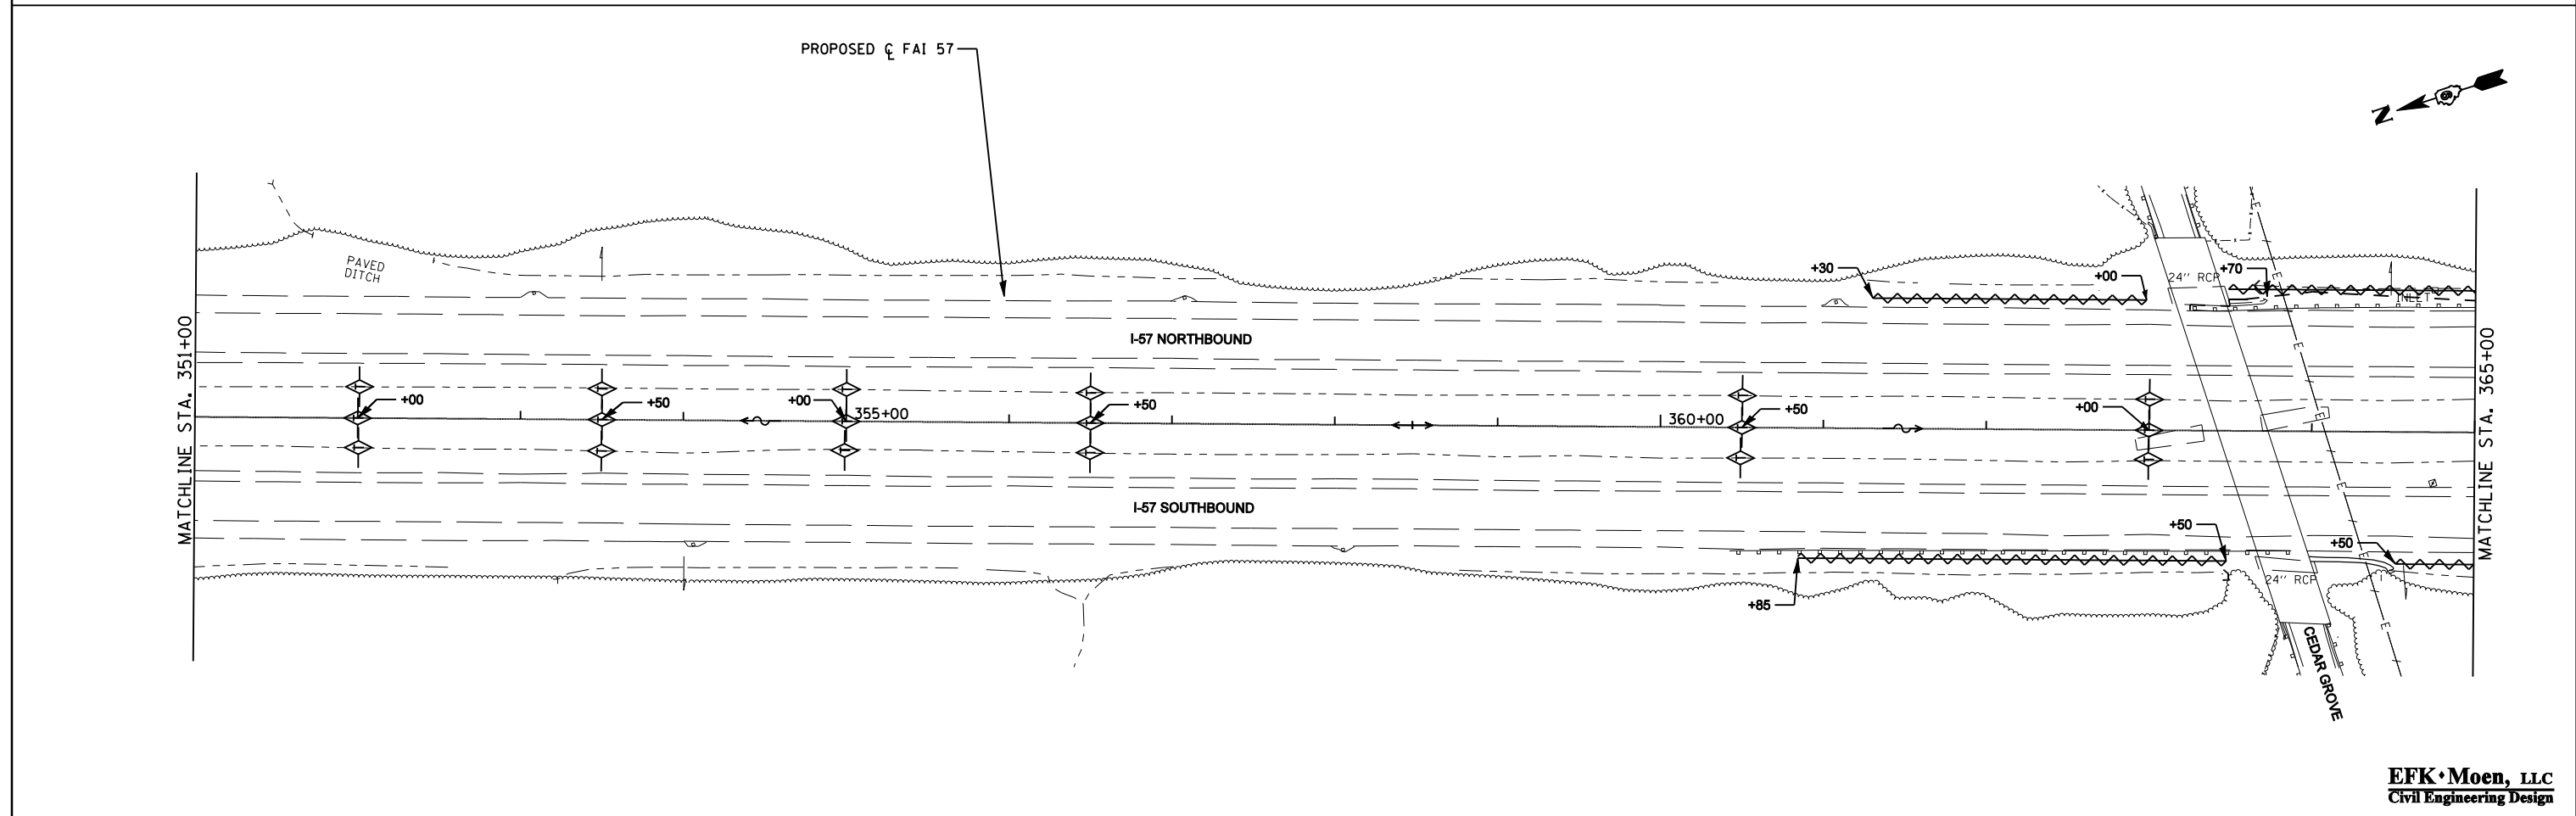


TEMPORARY EROSION CONTROL PERMANENT EROSION CONTROL

- ↪ DITCH FLOW ⊠ INLET AND PIPE PROTECTION ▨ EROSION CONTROL BLANKET
- ◇ TEMPORARY DITCH CHECK
- ⌒ PERIMETER EROSION BARRIER

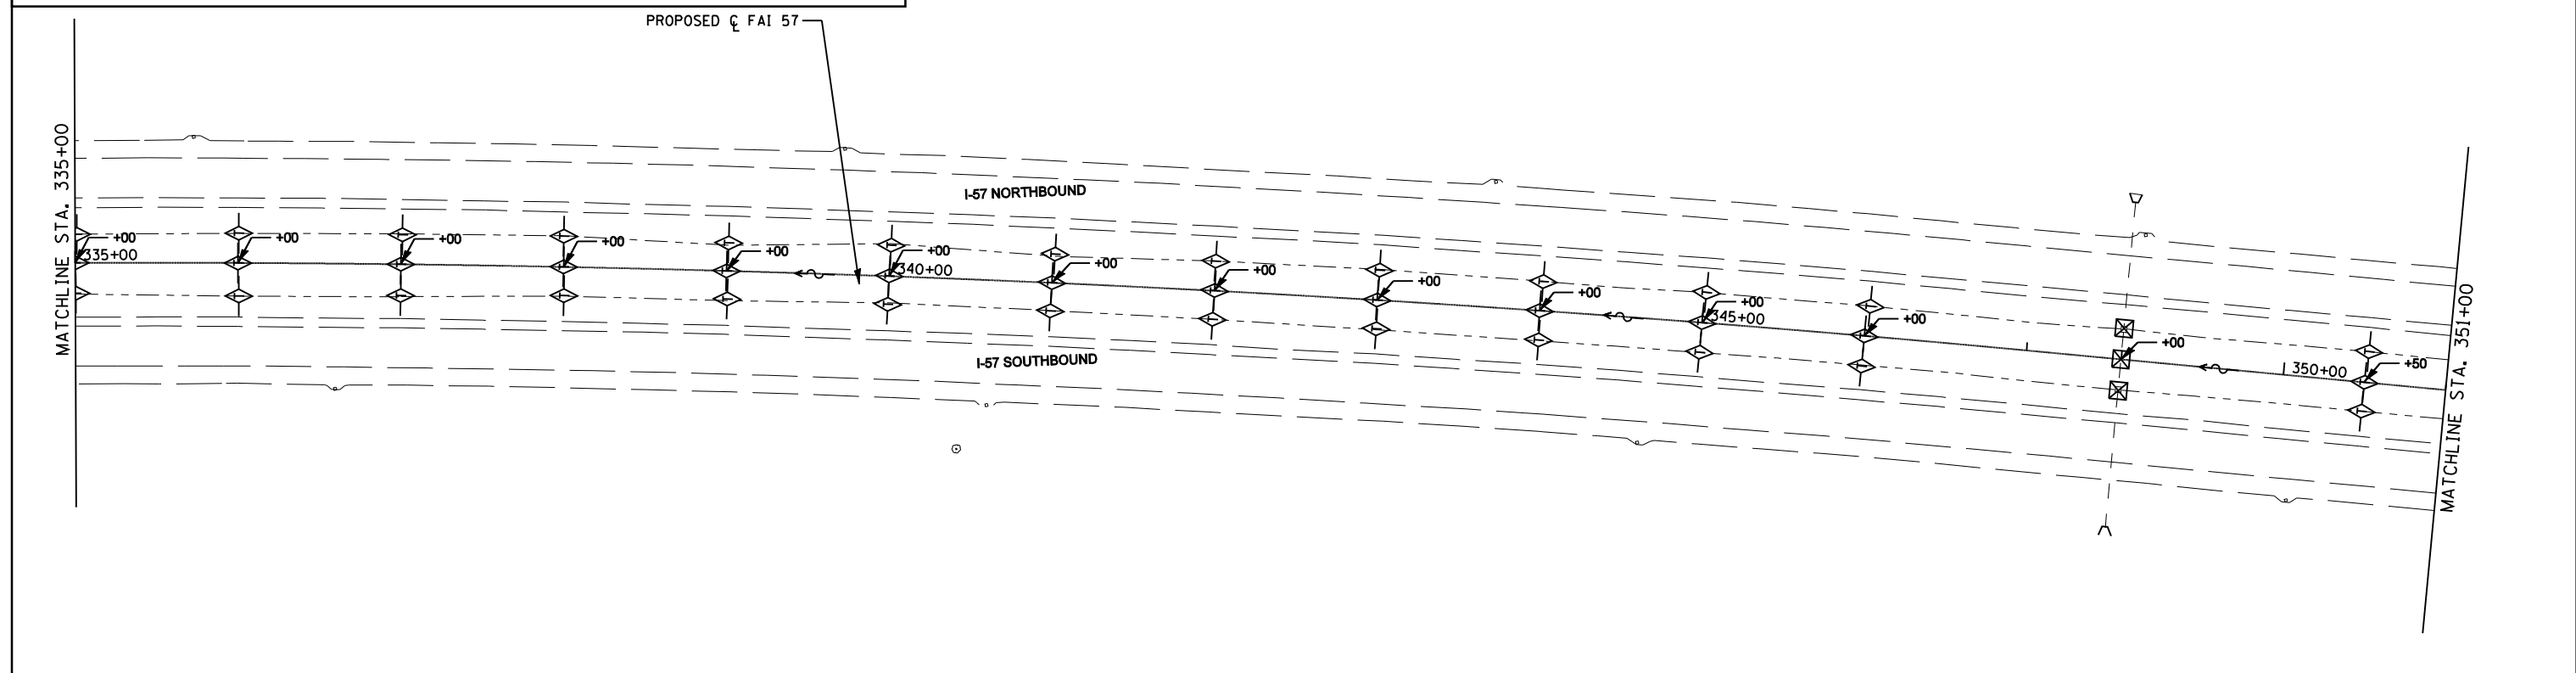

FILE NAME = *FILE*	USER NAME = *USER*	DESIGNED - JRD	REVISED -
		DRAWN - MSK	REVISED -
	PLOT SCALE = *SCALE*	CHECKED - SLD	REVISED -
	PLOT DATE = *DATE*	DATE - 02/01/2013	REVISED -

**STATE OF ILLINOIS
DEPARTMENT OF TRANSPORTATION**

**EROSION AND SEDIMENT CONTROL
INTERSTATE 57**

SCALE: 1"=50' SHEET NO. 7 OF 9 SHEETS STA. 335+00 TO STA. 365+00

F.A.I. RTE. 57	SECTION (X1-6-2,X1-5,(X1-4-1BR-1)R-1	COUNTY WILLIAMSON	TOTAL SHEETS 202	SHEET NO. 63
FED. ROAD DIST. NO.		ILLINOIS FED. AID PROJECT		
		CONTRACT NO. 78334		

EFK·Moen, LLC
Civil Engineering Design