

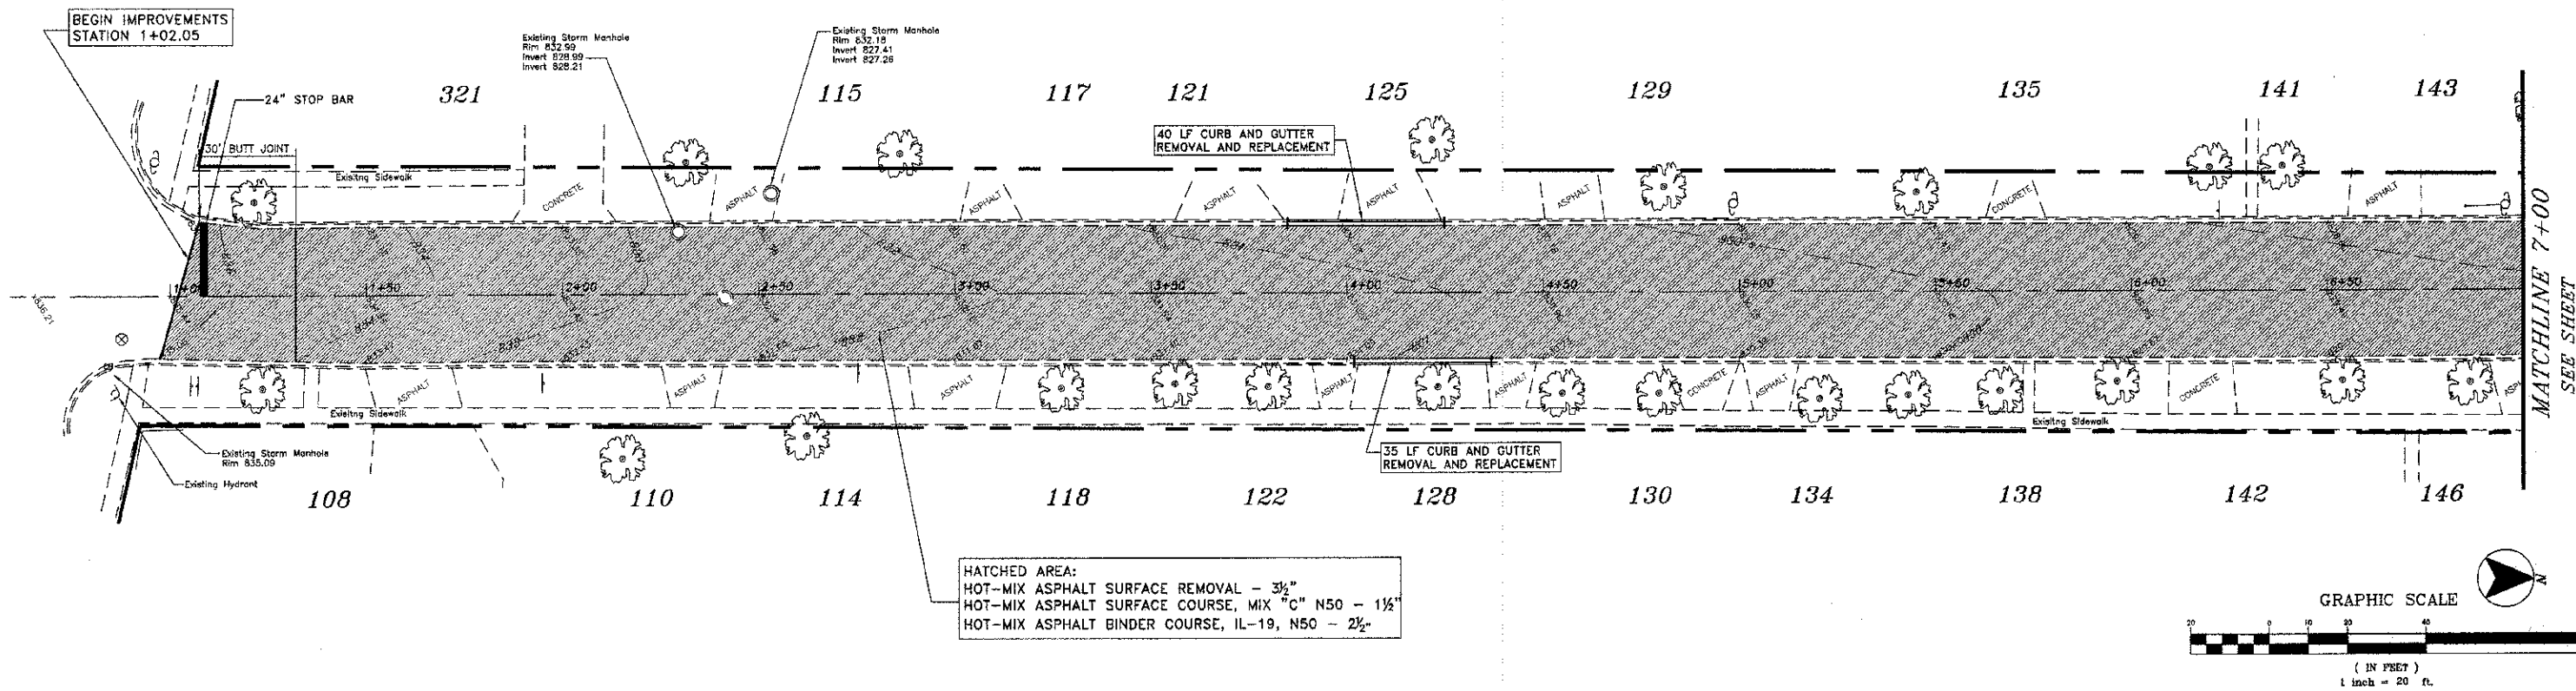
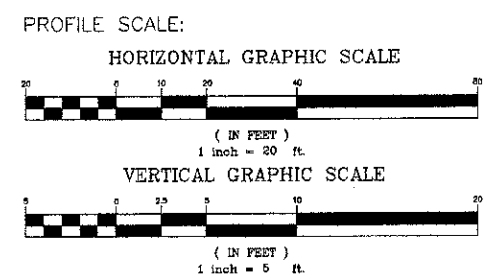


ROUTE NO.	SECTION	COUNTY	TOTAL SHEETS	SHEET NO.
FAU 5502	10-00033-01-RS	DeKalb	4	3

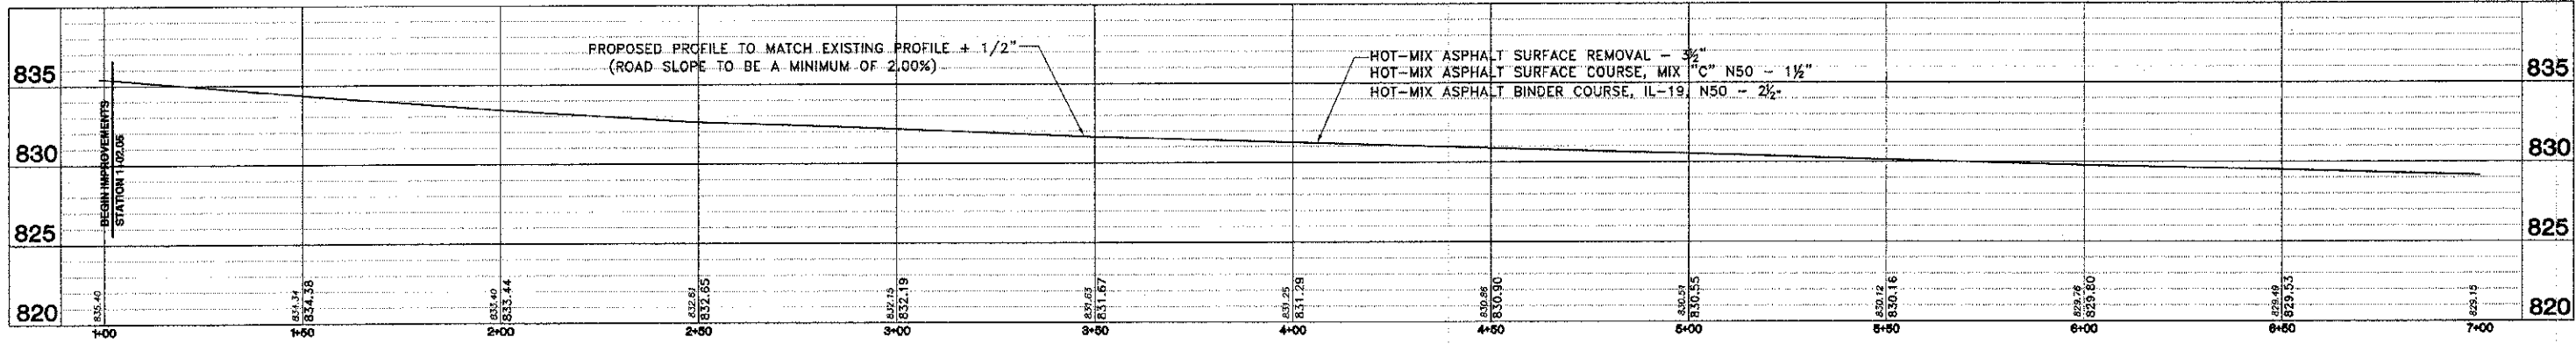

HATCHED AREA:
 HOT-MIX ASPHALT SURFACE REMOVAL - 3/4"
 HOT-MIX ASPHALT SURFACE COURSE, MIX "C" N50 - 1 1/2"
 HOT-MIX ASPHALT BINDER COURSE, IL-19, N50 - 2 1/2"

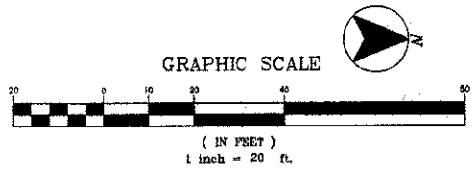

DATE	REVISIONS
11-27-13	PER IDGT REVIEW

SCHEFLOW
engineers

1814 GRANDSTAND PLACE
 ELGIN, ILLINOIS 60123
 phone 847.697.7095
 fax 847.697.7099
 schefloweng.com
 Firm License No. 184-001104

GENOA 10-00033-01-RS ILLINOIS
 FAU 5502 - BROWN STREET
 CONTRACT - 87533
 PLAN AND PROFILE 1+00 - 7+00

SCALE	DATE
1"=20'	1/7/13
DRAWN BY	JOB NO.
PCS	4840
CHECKED BY	SHEET NO.
FCC	3 of 4