



| ROUTE NO. | SECTION        | COUNTY | TOTAL SHEETS | SHEET NO. |
|-----------|----------------|--------|--------------|-----------|
| FAU 5502  | 10-00033-01-RS | DeKalb | 4            | 4         |


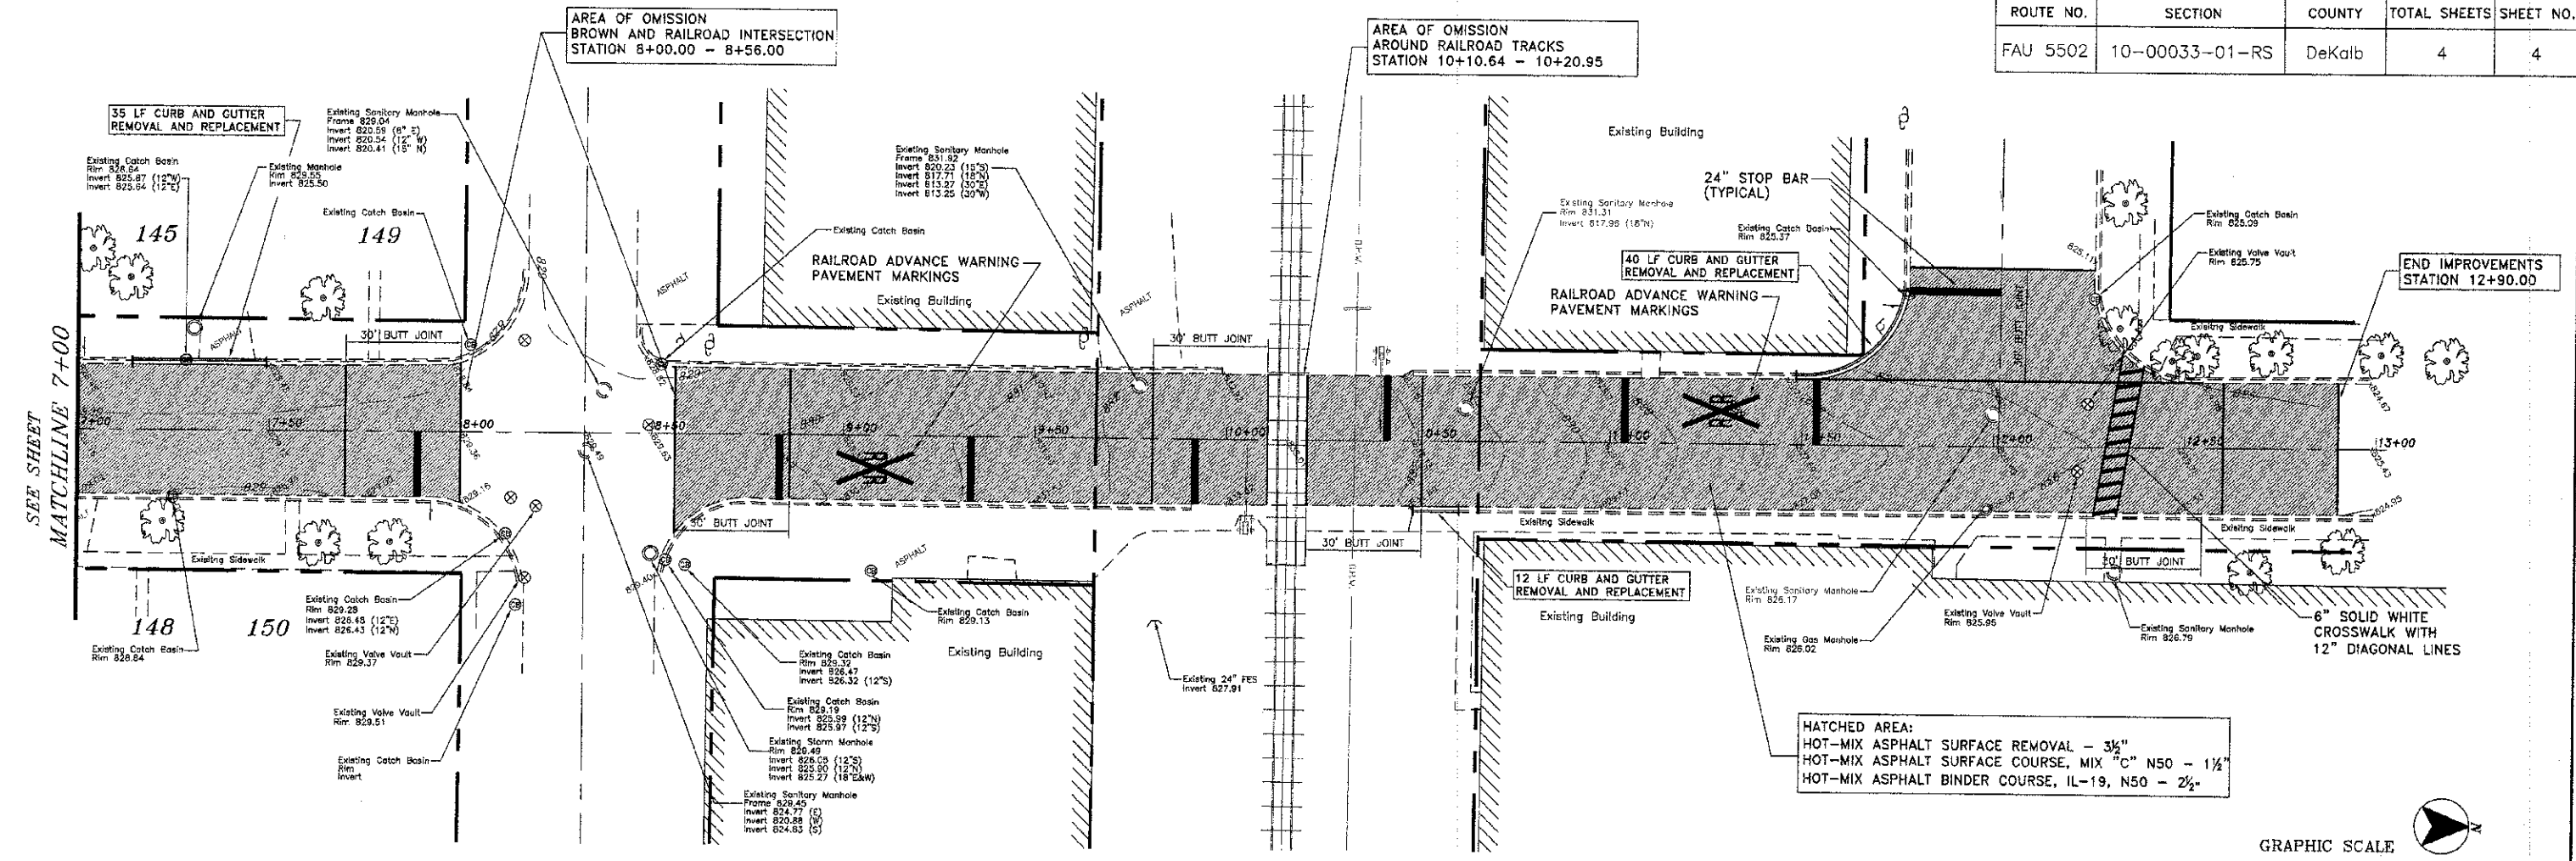


HATCHED AREA:  
HOT-MIX ASPHALT SURFACE REMOVAL - 3/4"  
HOT-MIX ASPHALT SURFACE COURSE, MIX "C" N50 - 1 1/2"  
HOT-MIX ASPHALT BINDER COURSE, IL-19, N50 - 2 1/2"

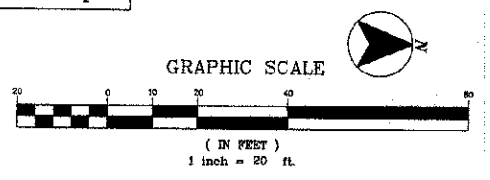

AREA OF OMISSION  
BROWN AND RAILROAD INTERSECTION  
STATION 7+95.47 - 8+78.62

AREA OF OMISSION  
AROUND RAILROAD TRACKS  
STATION 10+10.64 - 10+20.95

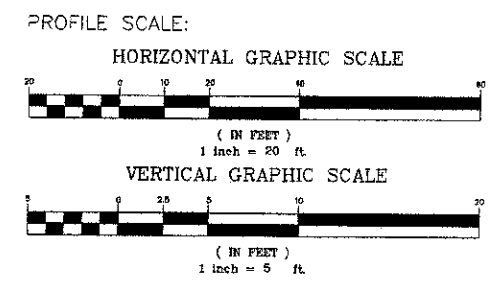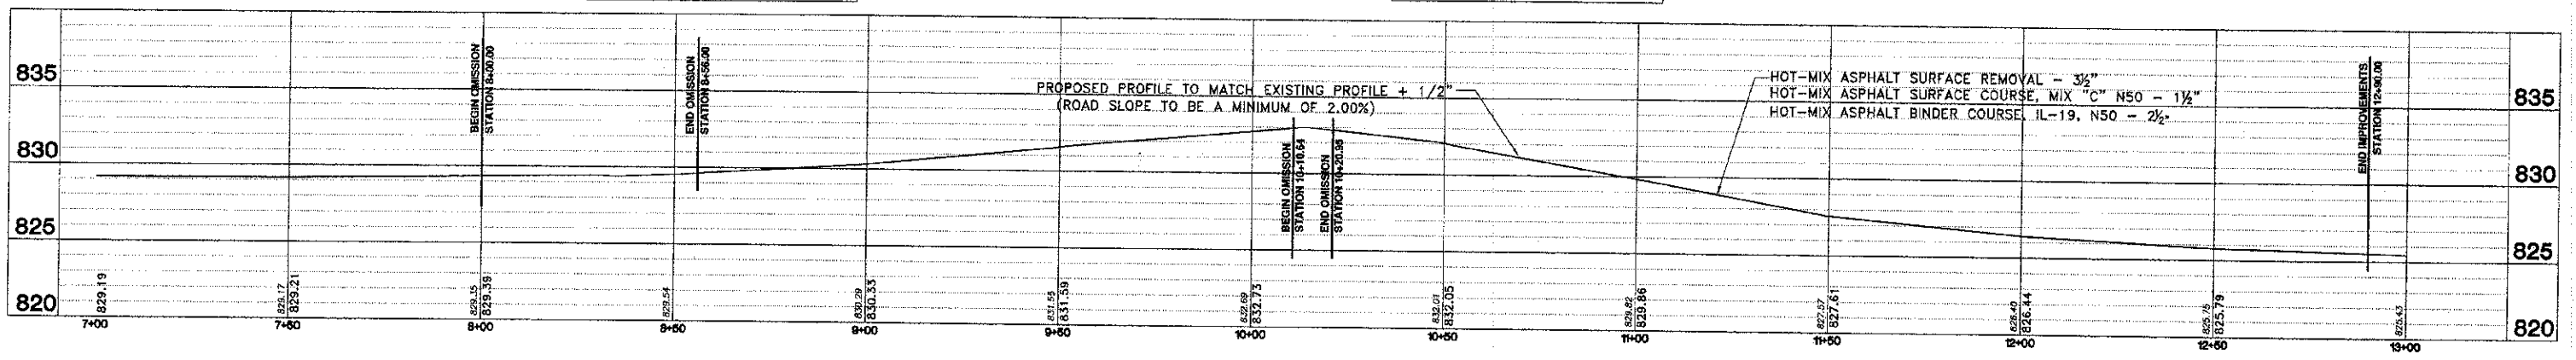

|                  |                            |  |   |   |                   |                 |
|------------------|----------------------------|--|---|---|-------------------|-----------------|
| DATE<br>11-27-13 | REMARKS<br>PER IDOT REVIEW |  | 1814 GRANDSTAND PLACE<br>ELGIN, ILLINOIS 60123<br>phone 847.697.7095<br>fax 847.697.7099<br>scheffloweng.com<br>Firm License No. 184-001104 | GENOA 10-00033-01-RS ILLINOIS<br>FAU 5502 - BROWN STREET<br>CONTRACT - 87533<br>PLAN AND PROFILE - 7+00 - 12+90 | SCALE<br>1"=20'   | DATE<br>1/7/13  |
|                  |                            |  |   |   | CHECKED BY<br>FCC | JOB NO.<br>4840 |