

STORM WATER POLLUTION PREVENTION PLAN LEGEND

- INLET AND PIPE PROTECTION
- PERIMETER EROSION BARRIER
- EROSION CONTROL BLANKET

SECTION	COLONY	TOTAL SHEETS
N/A	KANKAKEE	15
CONTRACT NO. 87539		
FED. ROAD DIST. NO.	ILLINOIS	FED. AID PROJECT
*C-00276-00-BT		

TYSON ENGINEERING, INC.
 CONSULTING CIVIL ENGINEERS AND LANDSCAPE ARCHITECTS
 DESIGN FIRM LICENSE #194-001136
 337 SOUTH SCHUYLER AVENUE
 KANKAKEE, ILLINOIS 60901
 PHONE (815) 932-7406


This document and the ideas and designs incorporated herein, as an instrument of professional service, is the property of Tyson Engineering Inc. and is not to be used in whole or in part, for any other project without written authorization of Tyson Engineering Inc.

Do not scale drawings. Use dimensions only. Contractor shall be responsible for verifying all dimensions.

Information herein and herein is confidential.

REVISIONS				
NO.	DATE	BY	DESCRIPTION	PER IDOT REVIEW
1	7/6/12	MRG		


MATCH LINE - STA. 169+50
 SAME SHEET SEE BELOW

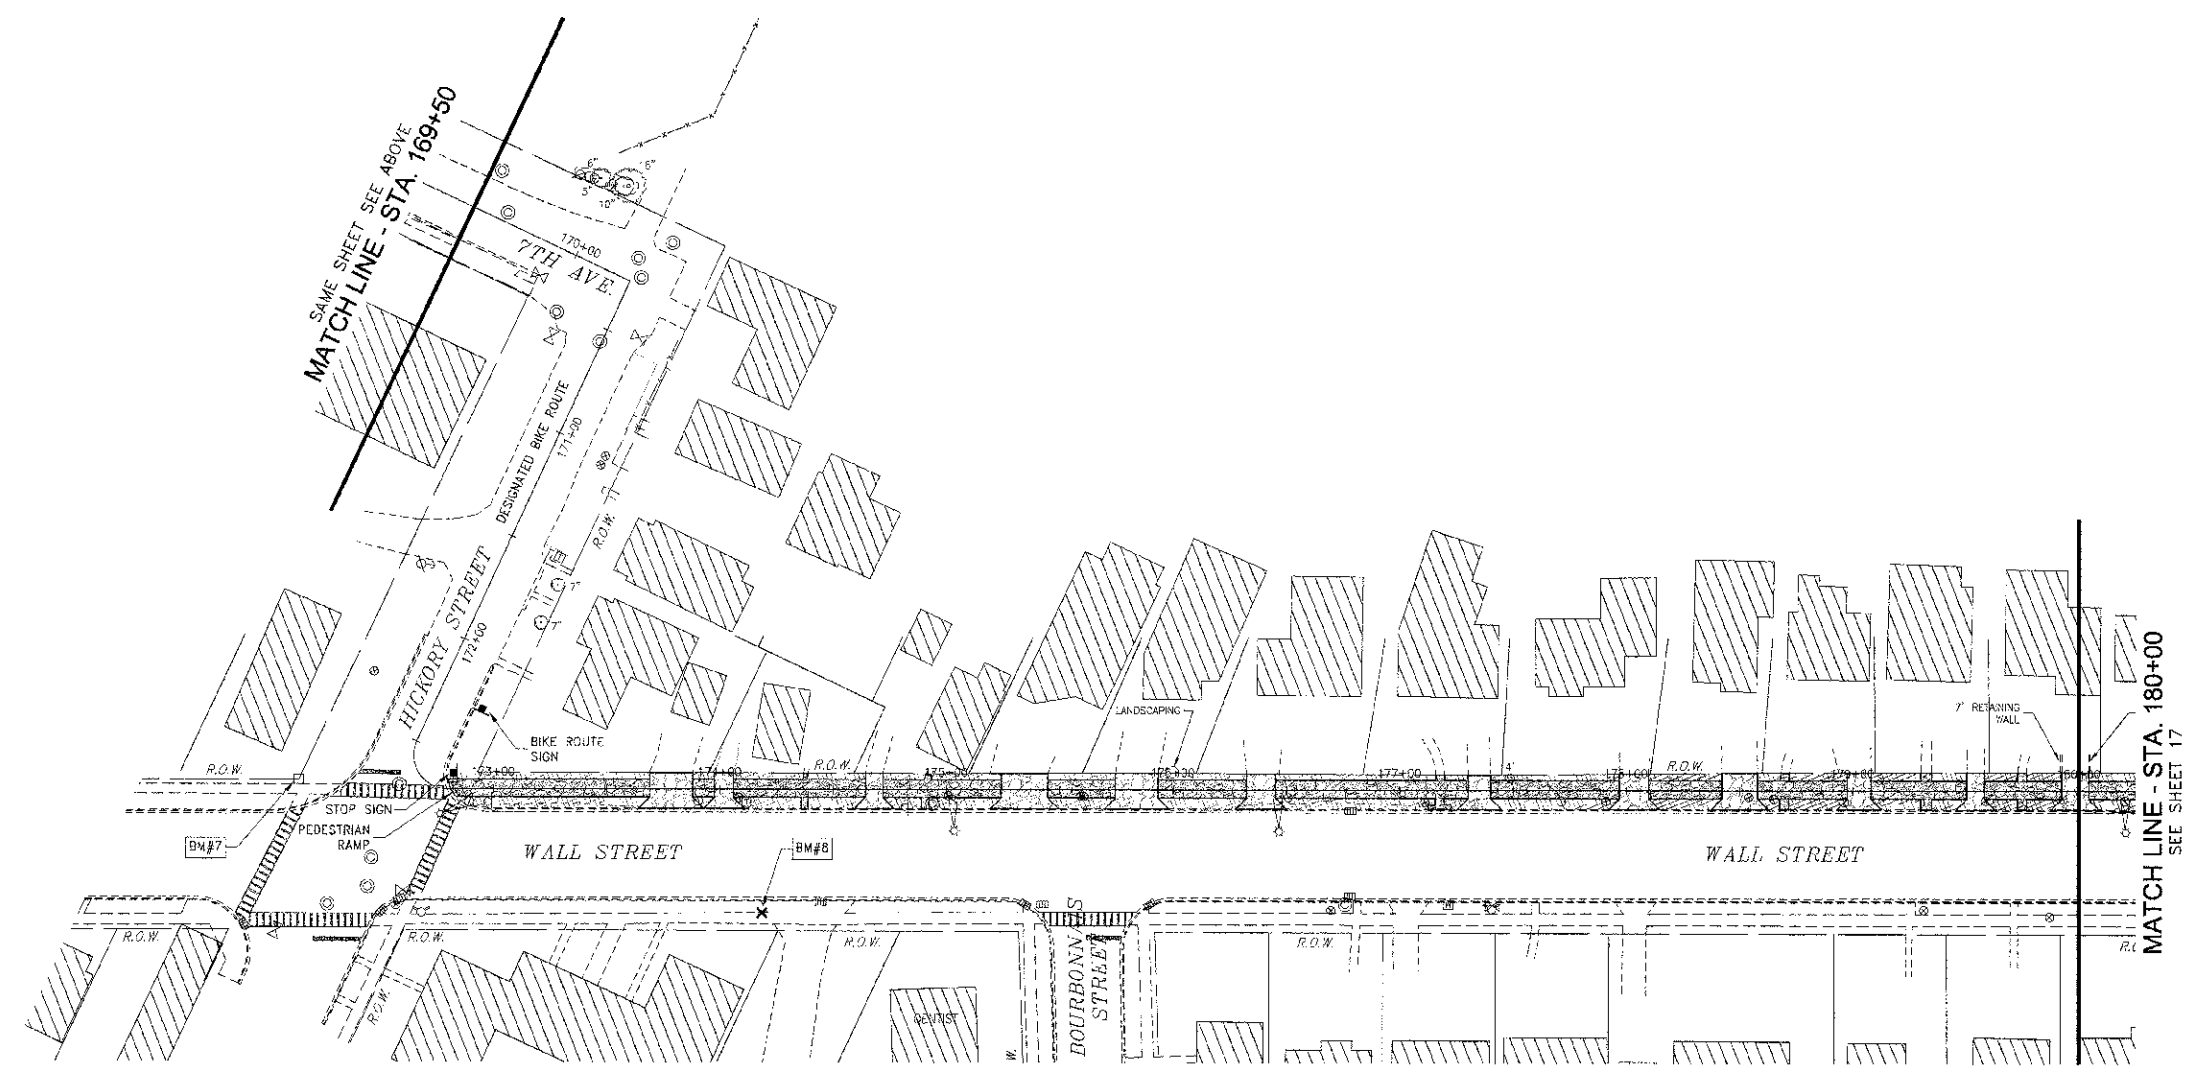

STORM WATER POLLUTION PREVENTION PLAN

PROPOSED IMPROVEMENTS FOR
RIVERFRONT TRAIL
PHASE II
 KANKAKEE, ILLINOIS

SECTION 10-00276-00-BT	
DATE: 6/7/12	JOB NO. E10054
SCALE: HORIZ: 1"=40'	FILE NO.
VERT: N/A	
DRAWN BY: MRG	SHEET
CHECKED BY: SRM	16

 

MATCH LINE - STA. 180+00
 SEE SHEET 17

