


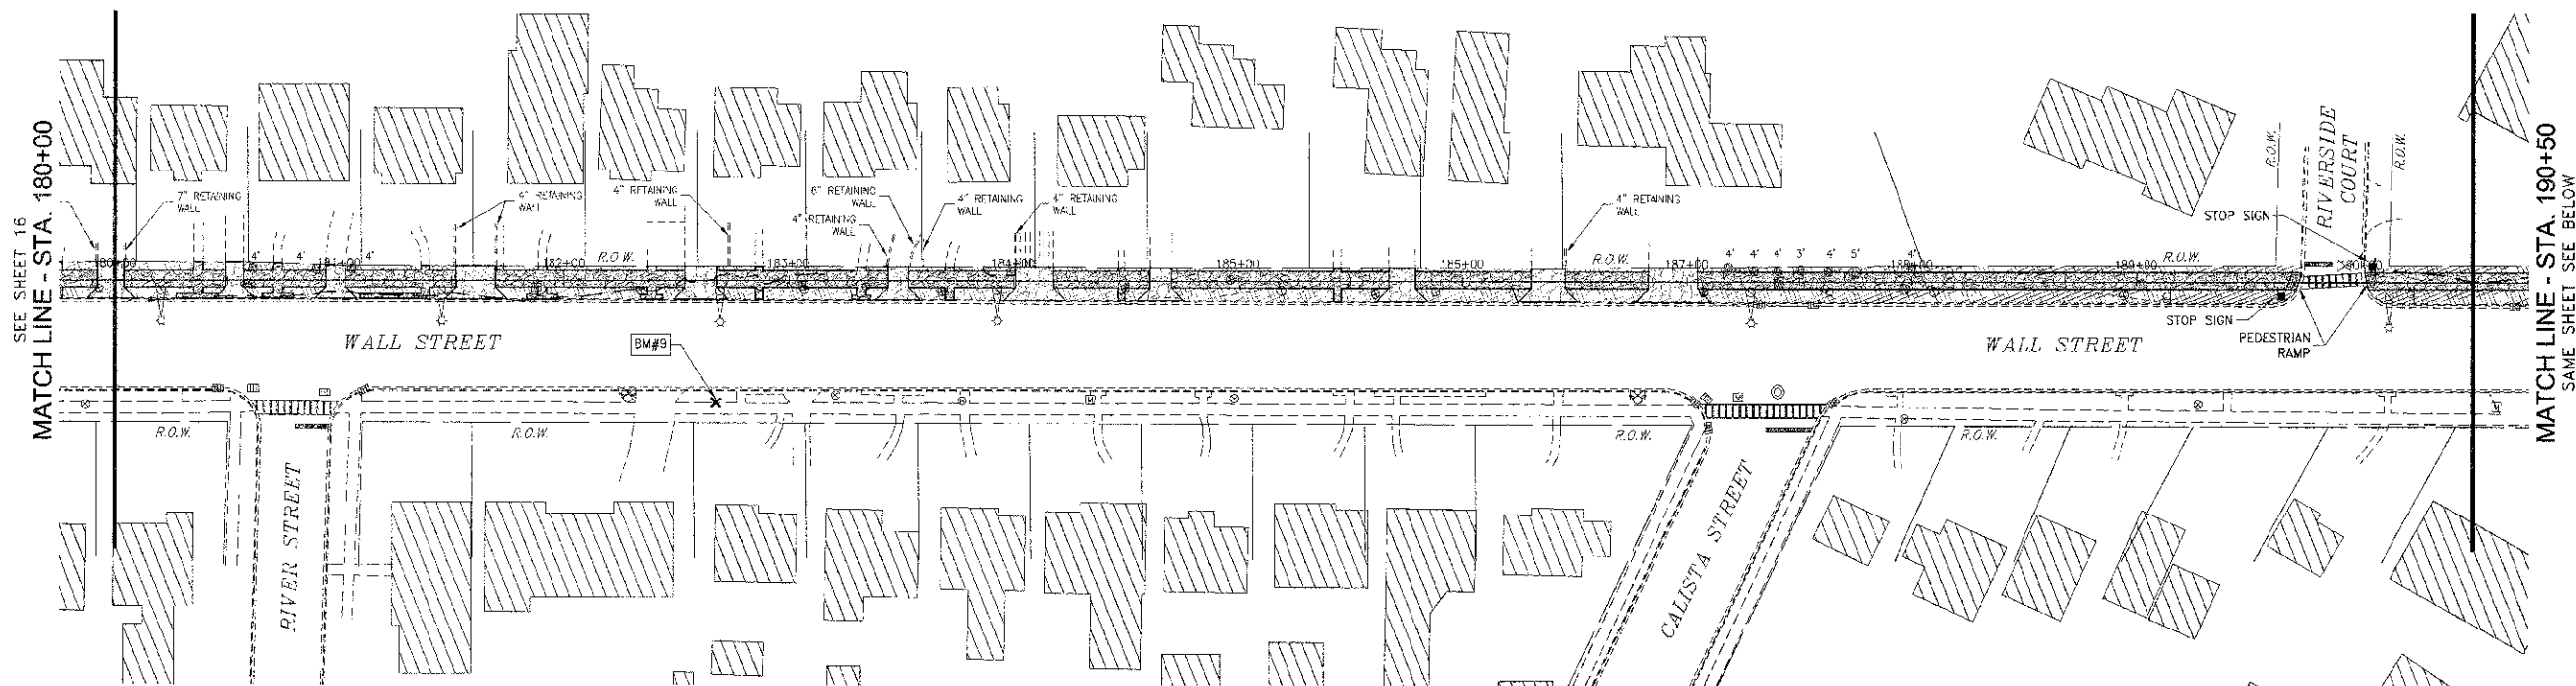

SEE SHEET 16
MATCH LINE - STA. 180+00

MATCH LINE - STA. 190+50
SAME SHEET SEE BELOW

PLAN	SECTION	COUNTY	TOTAL SHEETS	SHEET NO.
N/A	*	KANKAKEE	18	17
CONTRACT NO. 87539				
FED. ROAD DIST. NO. ILLINOIS				
FED. AID PROJECT				
*10-00276-00-BT				

TYSON ENGINEERING, INC.
CONSULTING CIVIL ENGINEERS
LAND SURVEYORS
DESIGN FIRM LICENSE #184-001136

367 SOUTH SCHUYLER AVENUE
KANKAKEE, ILLINOIS 60901
PHONE (815) 932-7406

This document and the ideas and designs incorporated herein, as an instrument of professional service, is the property of Tyson Engineering Inc. and is not to be used in whole or in part, for any other project without written authorization of Tyson Engineering Inc.


Do not scale drawings. Use dimensions only.

Contractor shall be responsible for verifying all dimensions.

Information herein and herein is confidential.

REVISIONS				
NO.	DATE	BY	DESCRIPTION	
1	7/6/12	MRG	PER	DOT REVIEW

STORM WATER POLLUTION PREVENTION PLAN

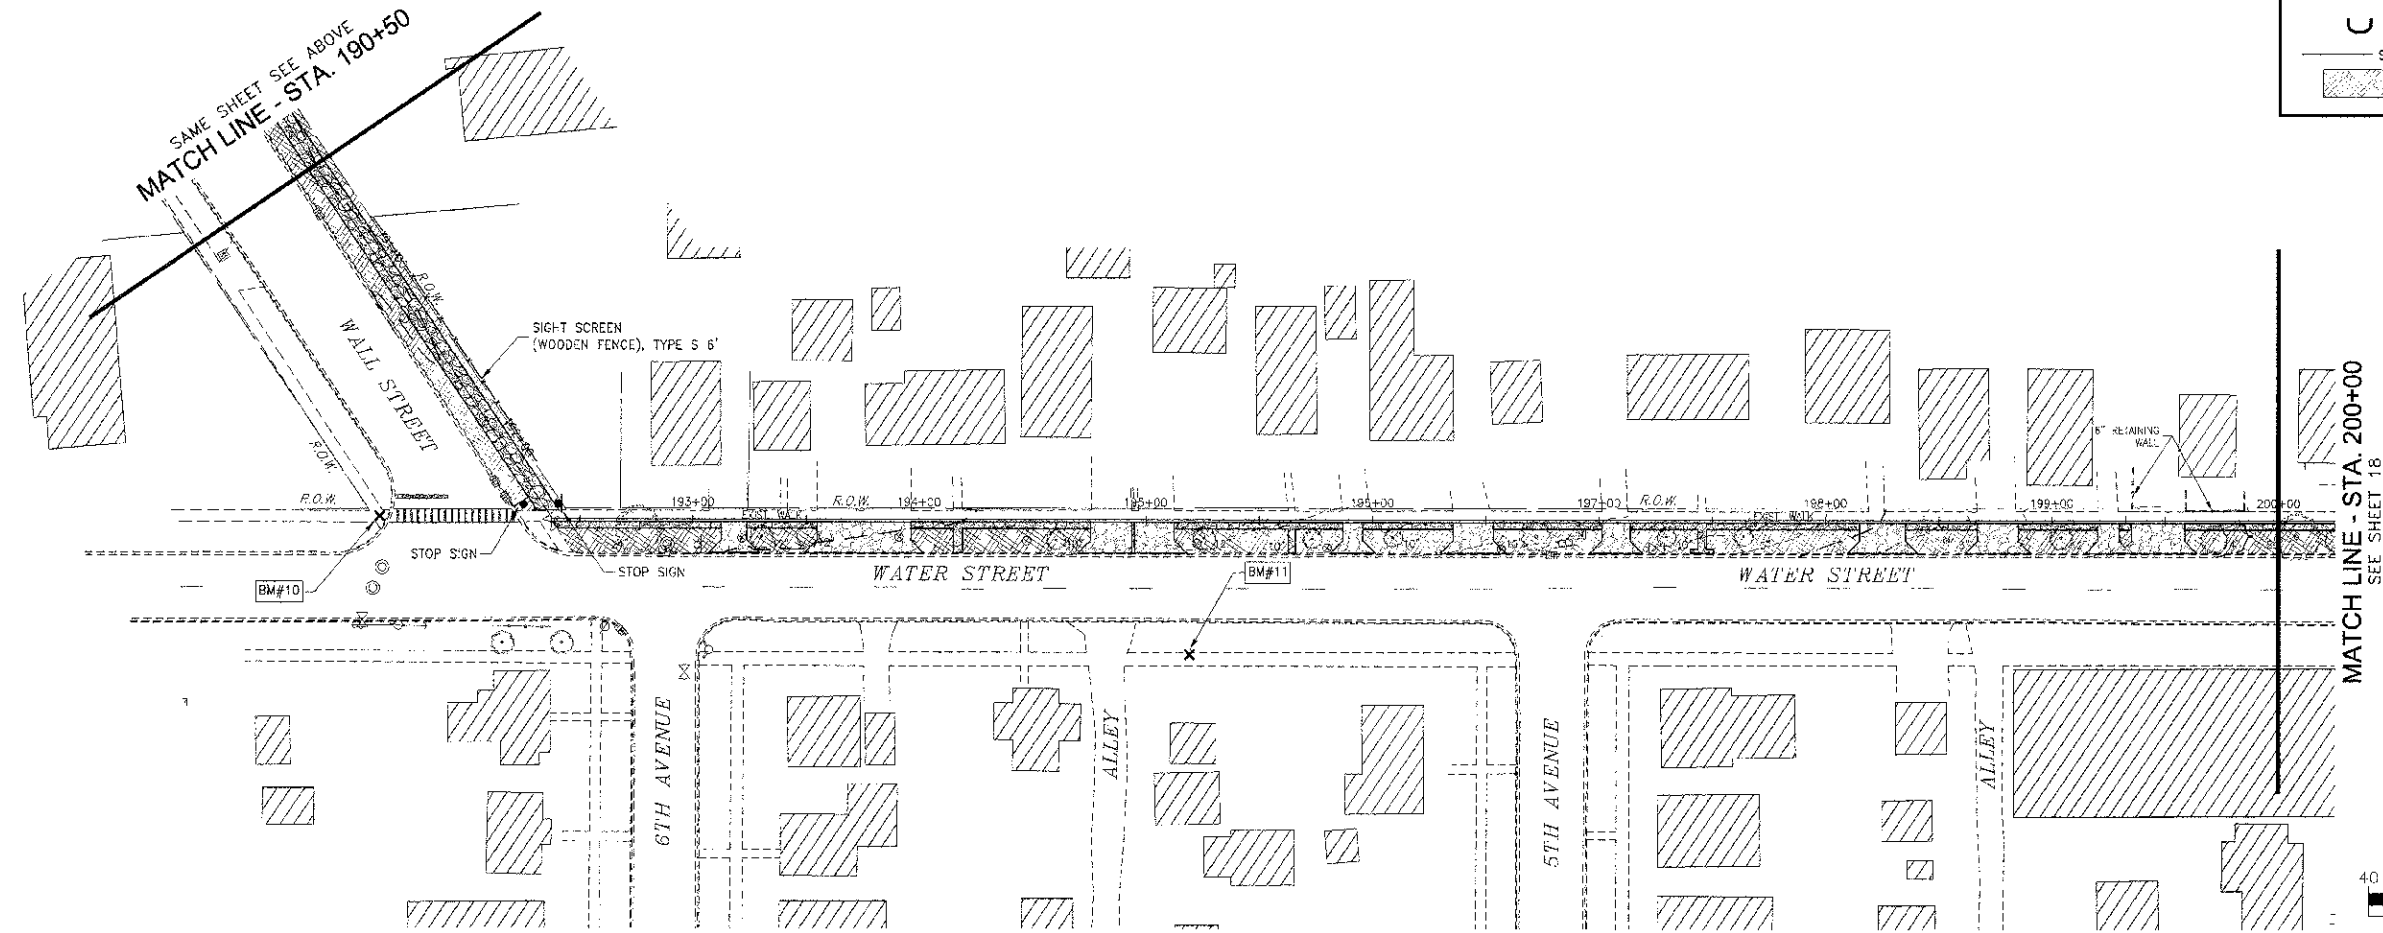

SEE SHEET 16
MATCH LINE - STA. 190+50


MATCH LINE - STA. 200+00
SEE SHEET 18

STORM WATER POLLUTION PREVENTION PLAN LEGEND

C INLET AND PIPE PROTECTION

S PERIMETER EROSION BARRIER

EROSION CONTROL BLANKET

 

PROPOSED IMPROVEMENTS FOR
RIVERFRONT TRAIL
PHASE II
KANKAKEE, ILLINOIS

SECTION 10-00276-00-BT	
DATE: 6/7/12	JOB NO. 110054
SCALE: HORIZ.: 1"=40'	FILE NO.
VERT.: N/A	
DRAWN BY: MRG	SHEET
CHECKED BY: SRM	17