
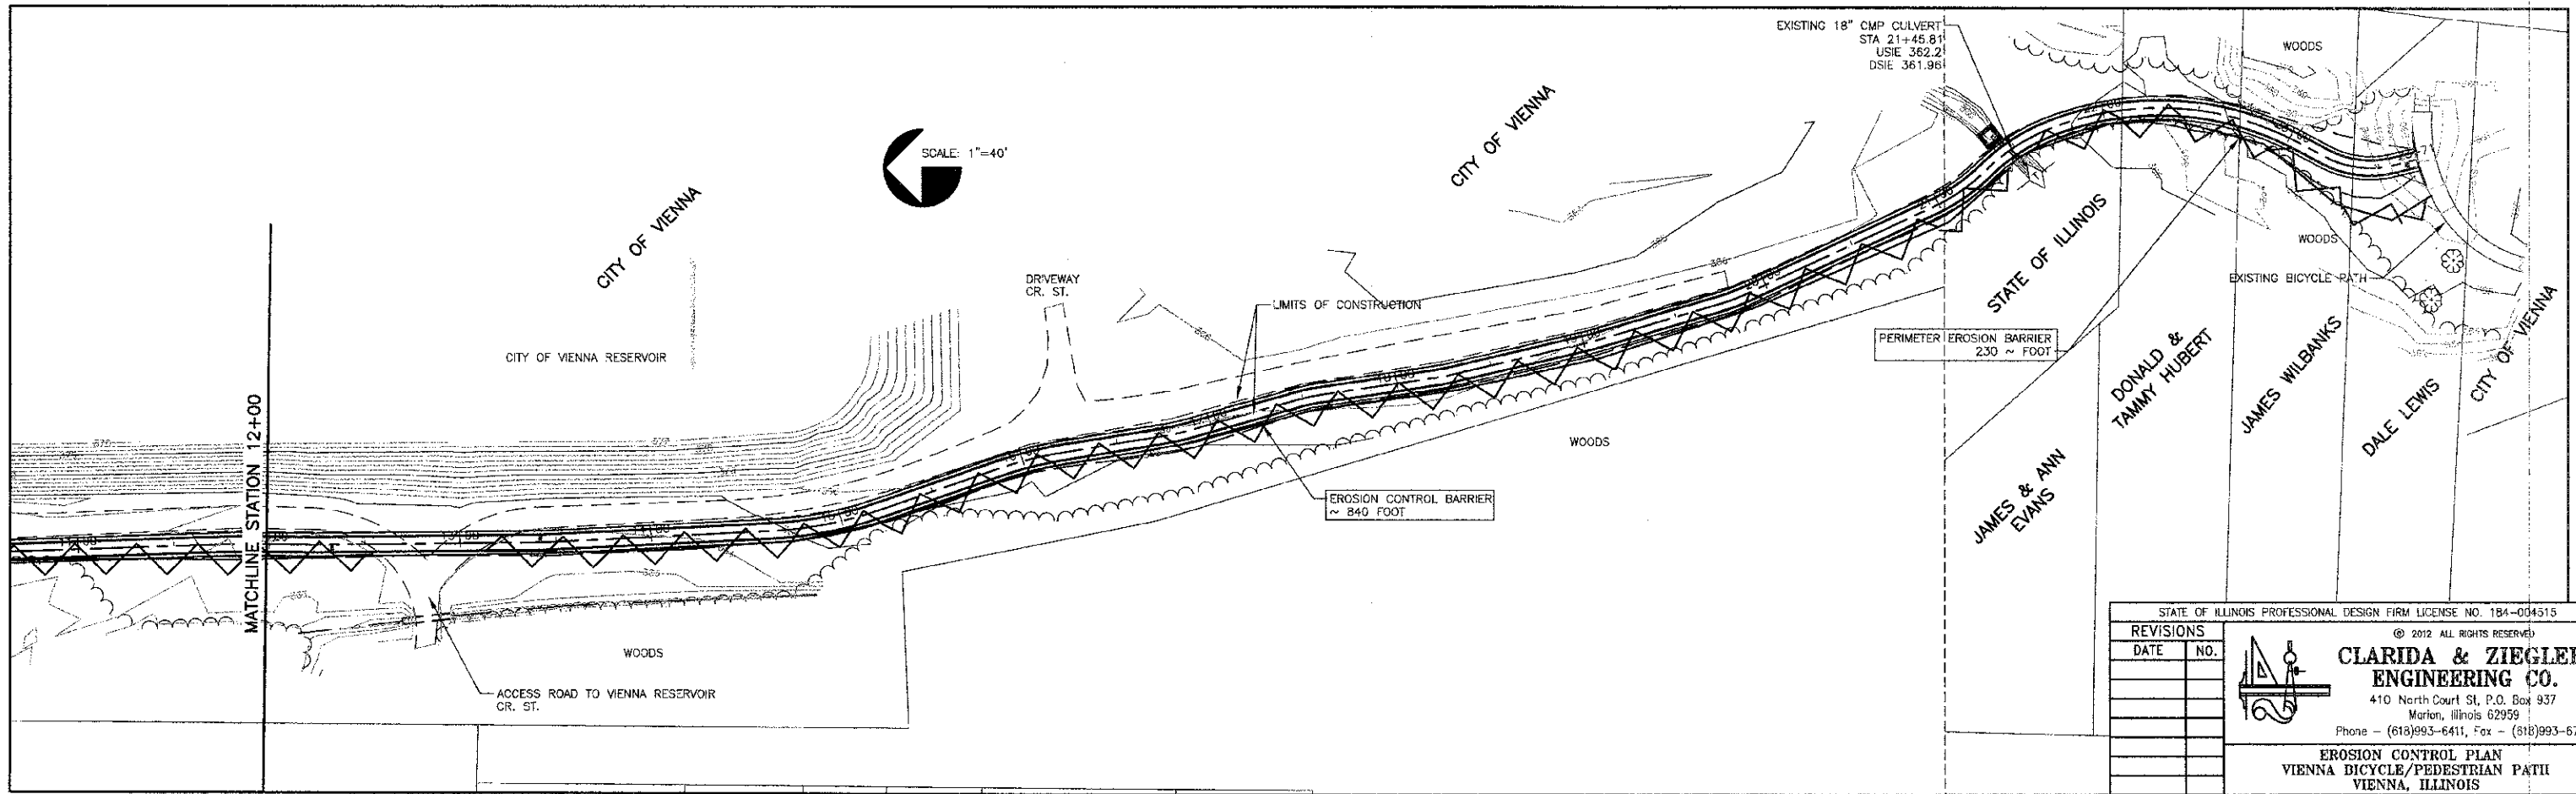


ROUTE NO.	SECTION	COUNTY	TOTAL SHEETS	SHEET NO.
F.A.U. 45	10-00014-00-BT	JOHNSON	13	06
ILLINOIS		BIKE PATH		

CONTRACT NO. 99482

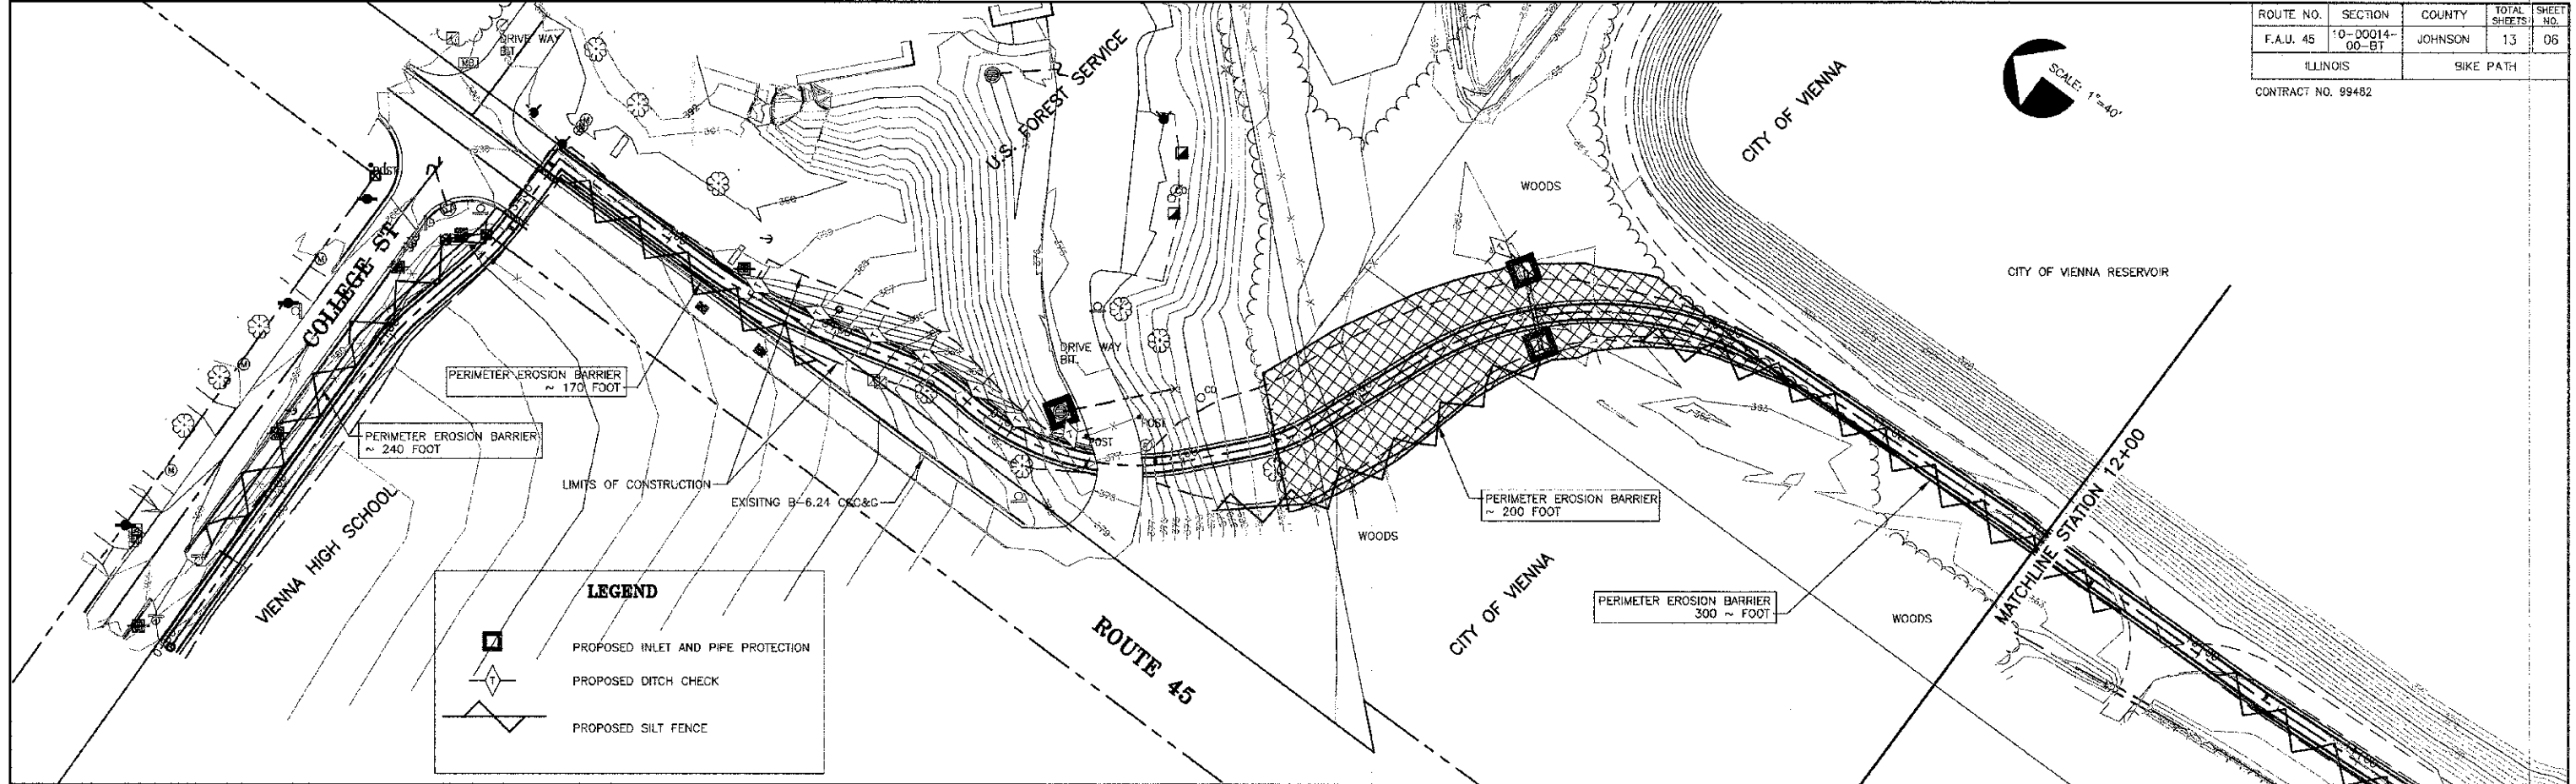

STATE OF ILLINOIS PROFESSIONAL DESIGN FIRM LICENSE NO. 184-004515

REVISIONS	
DATE	NO.

© 2012 ALL RIGHTS RESERVED

CLARIDA & ZIEGLER ENGINEERING CO.
 410 North Court St, P.O. Box 937
 Marion, Illinois 62959
 Phone - (618)993-6411, Fax - (618)993-6750

EROSION CONTROL PLAN
VIENNA BICYCLE/PEDESTRIAN PATH
VIENNA, ILLINOIS

Date: 3/30/12 DR. By: TW CK'D By: WBZ
 Scale: 1"=100' Job No. 10095 Sheet No. 6 of 13