
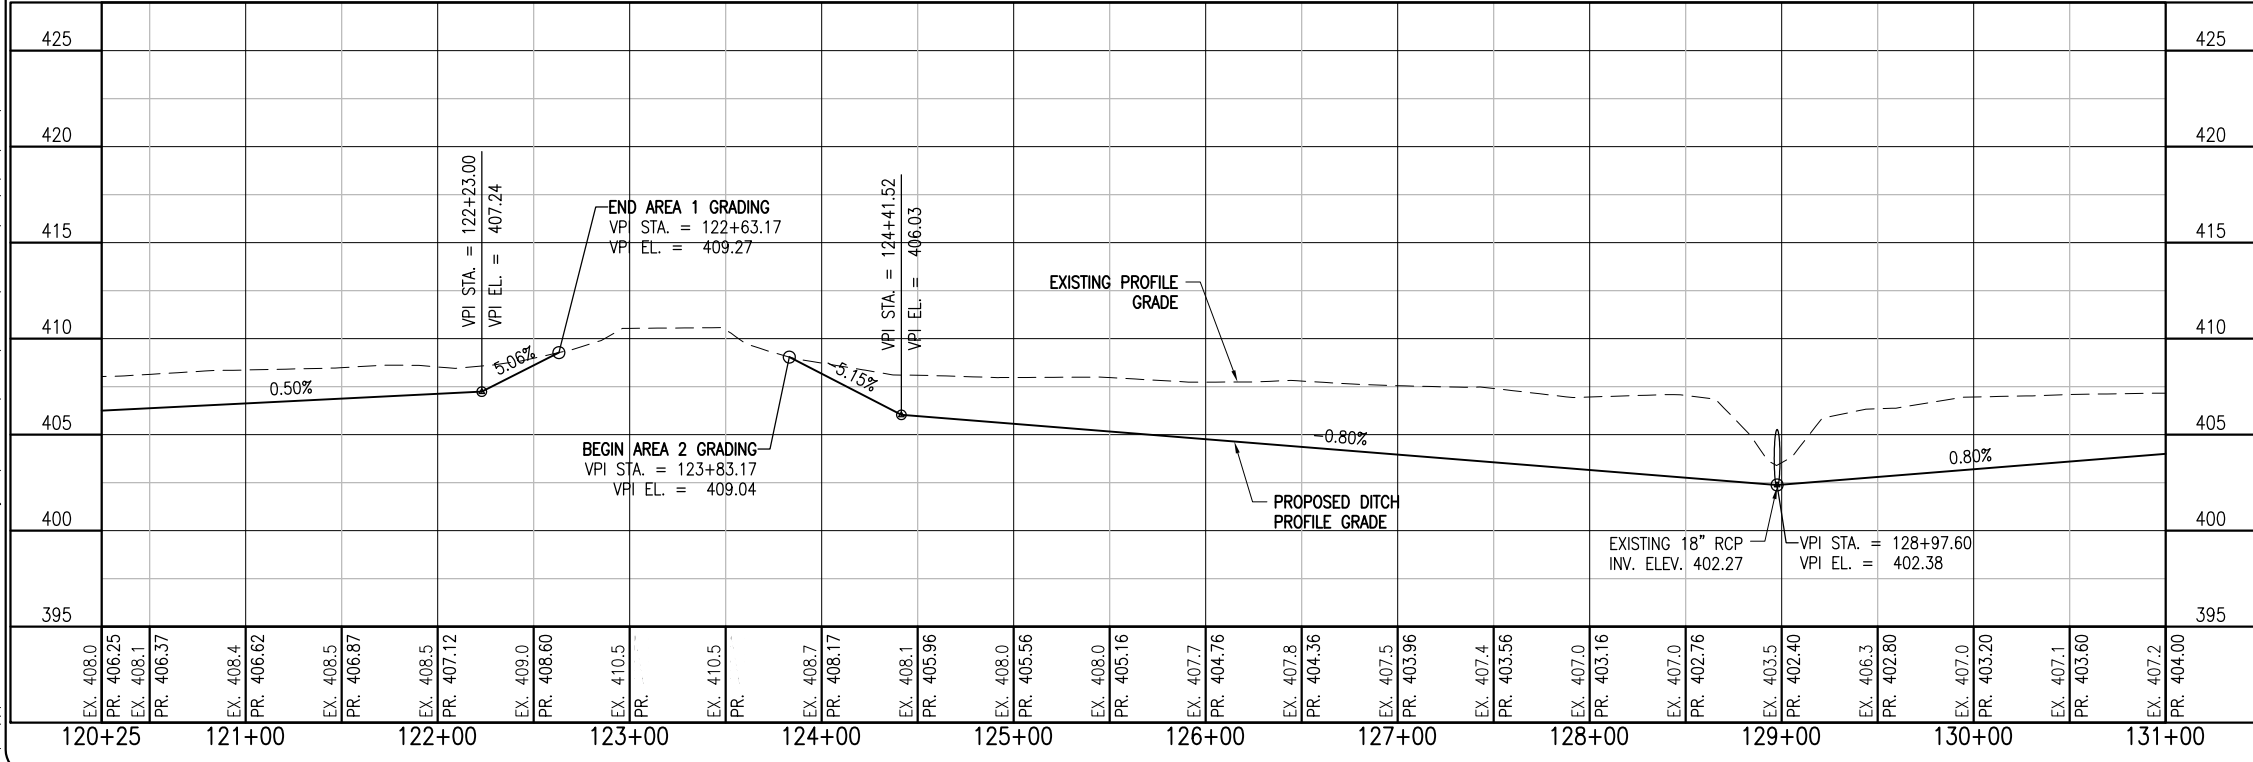


LEGEND

- EXISTING BUILDING
- EXISTING PAVEMENT
- EXISTING FENCE
- EXISTING STORM SEWER
- EXISTING SANITARY
- EXISTING DITCH
- EXISTING STORM INLET/MAHOLE

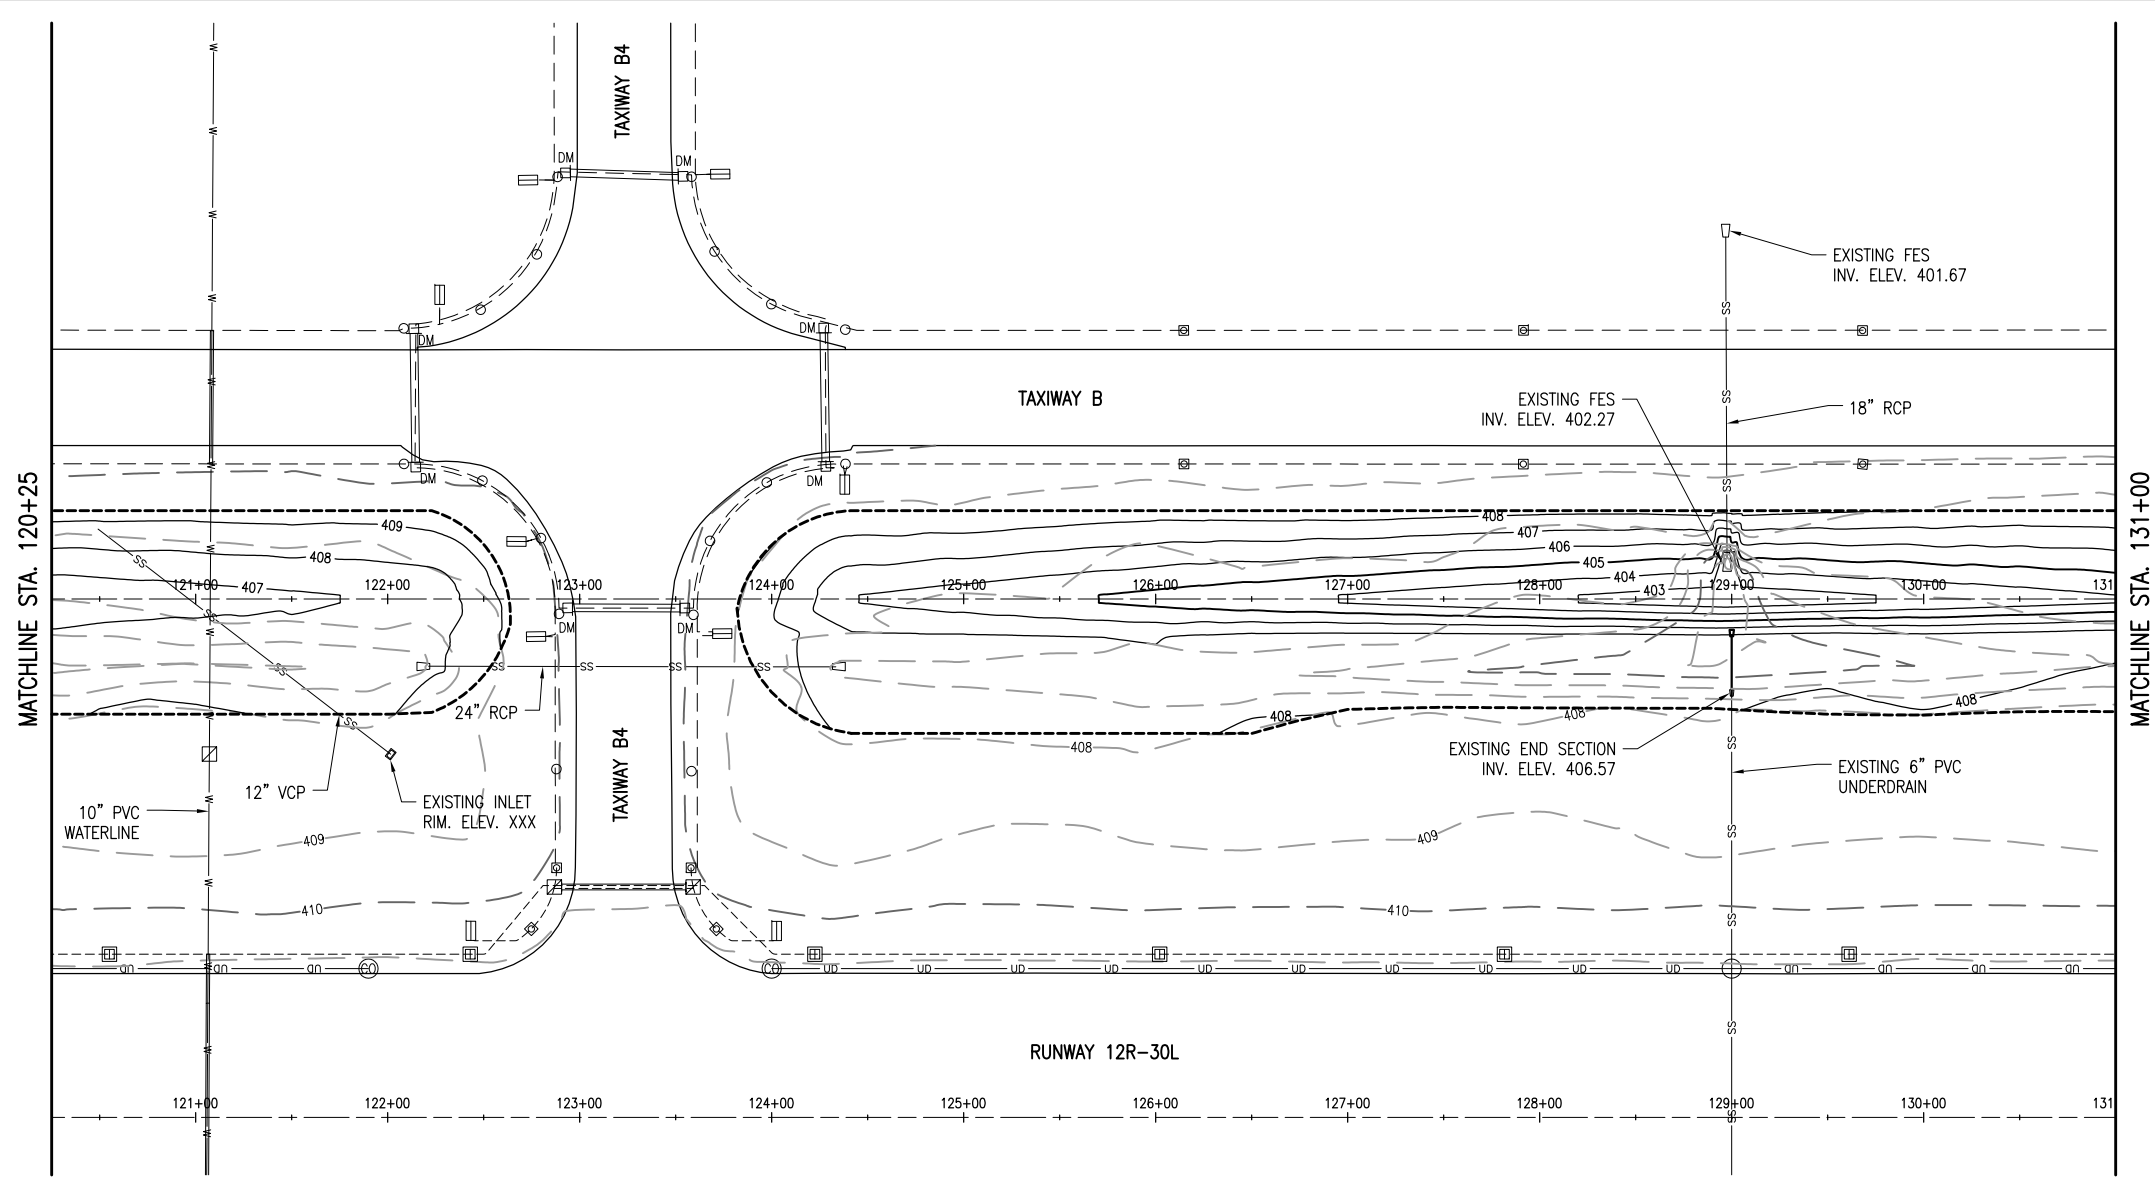

MAR 11, 2013 12:41 PM HARR01115
 pw:\sps-svr306\hanson\dom\hanson_projects\Documents\11\10190\11A0190\CAD\Airport\Sheet\C-701-PNP

REVISION	DATE

SAINT LOUIS DOWNTOWN AIRPORT
 A Division of Bi-State Development Agency
 BLOCK GRANT PROJ.: 3-17-0039-B29
 IL PROJ.: CFS-4210

Hanson Project No.	11A0190
Filename	C-701-PNP.dwg
Scale	1"=50'H 1"=5'V
Date	03/08/13

LAYOUT	DATE
DRAWN	01/28/13
REVIEWED	01/29/13
DRAWN	MLH
REVIEWED	BSS
DATE	03/08/13

HANSON
 © Copyright Hanson Professional Services Inc. 2013
 Hanson Professional Services Inc.
 1525 North Lincoln Street
 Springfield, Illinois 62703-2886

GRADE DITCH PARALLEL TO MAIN RUNWAY
 PLAN AND PROFILE
 STA. 120+25.00 TO STA. 131+00.00