

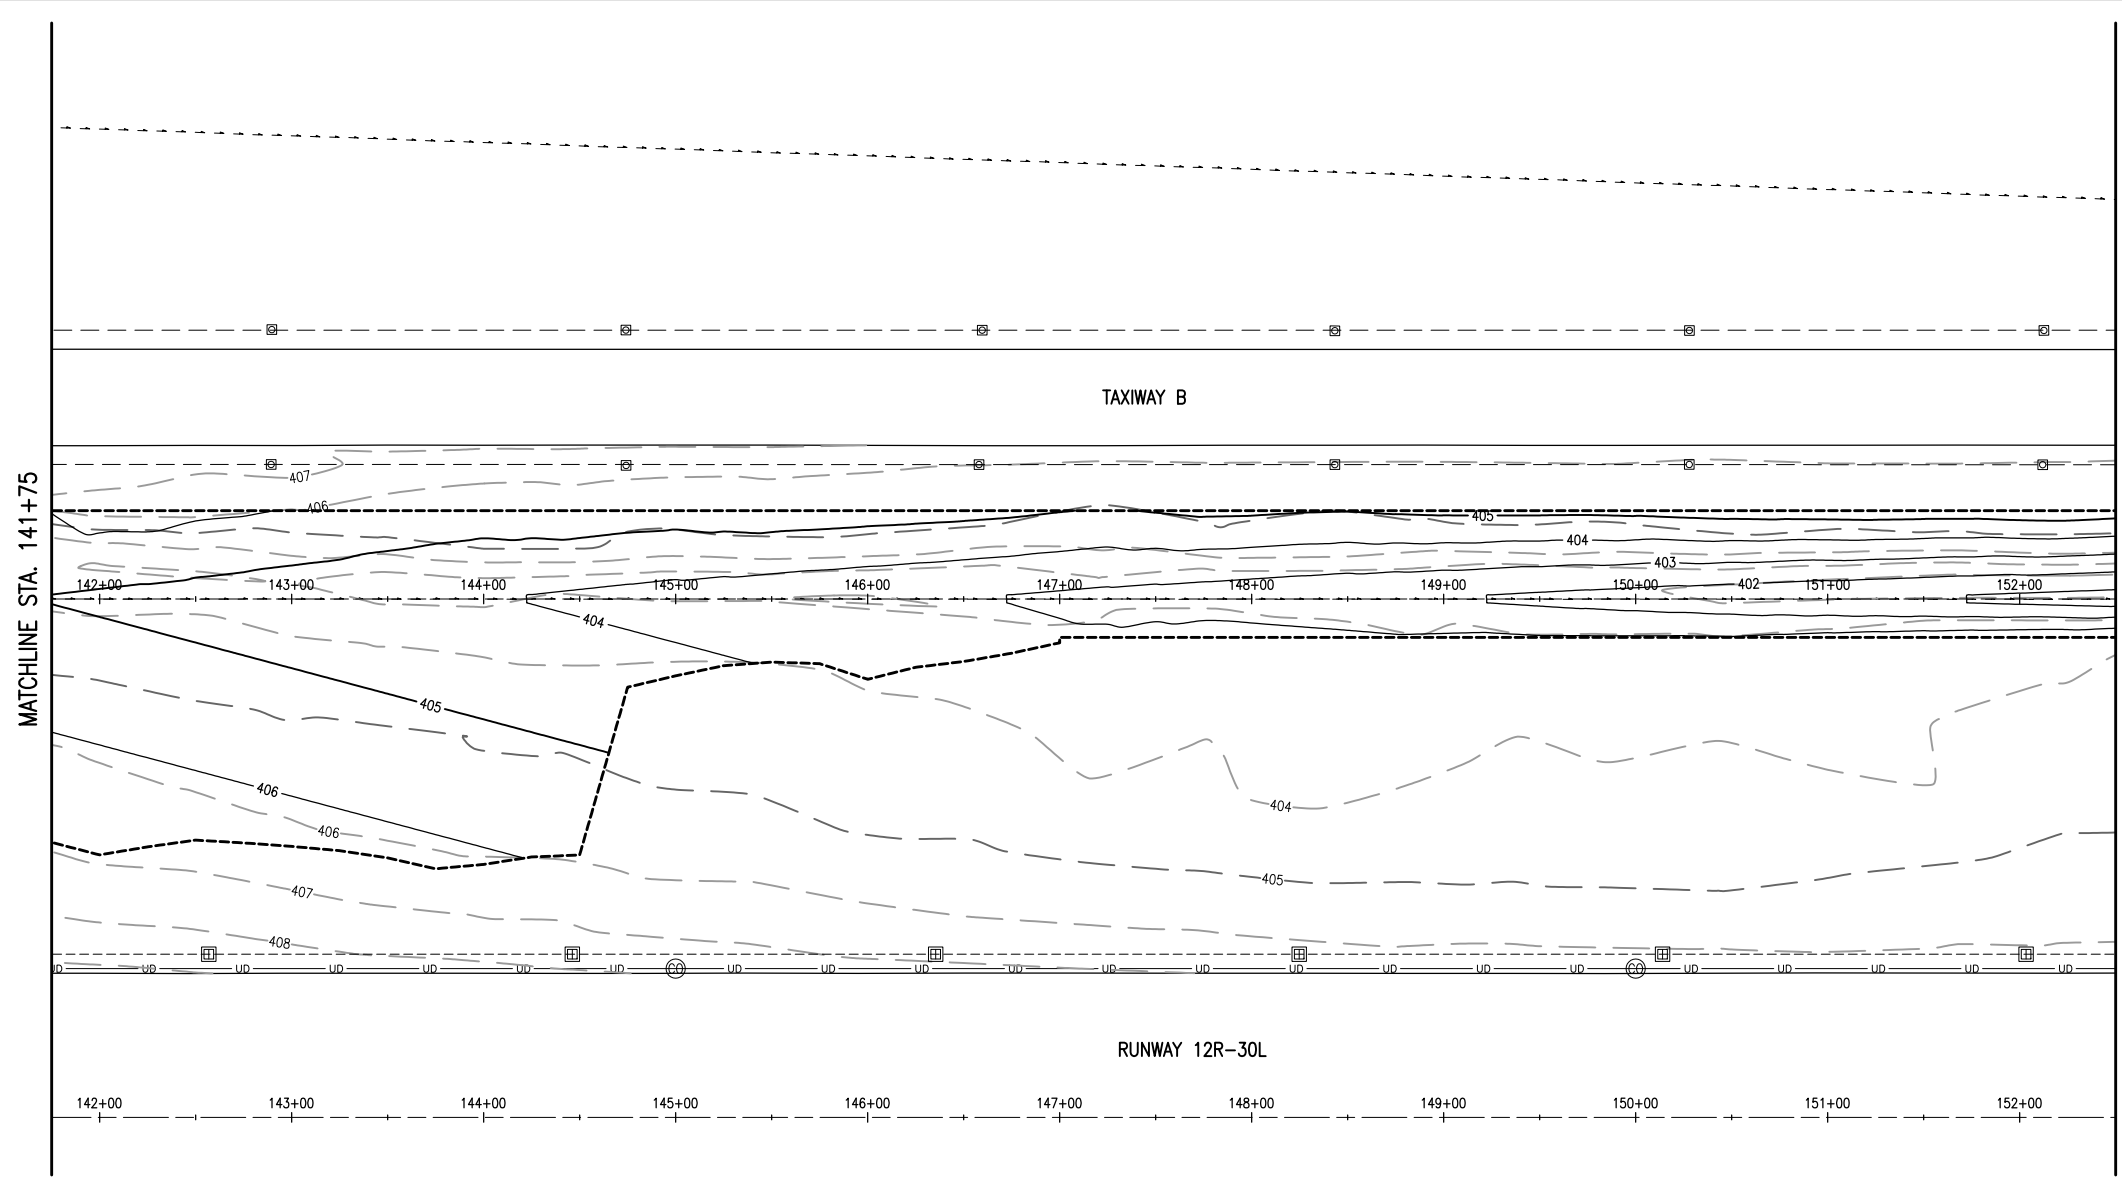


MAR 11, 2013 12:41 PM HARR01115
 pw:\sps-sv306\hanson\Projects\Documents\11\11A0190D\CAD\Airport\Sheet\C-701-PNP

 


SD057

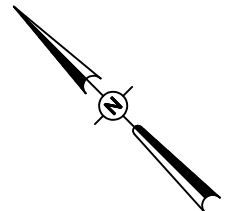

LEGEND

- EXISTING BUILDING
- EXISTING PAVEMENT
- EXISTING FENCE
- EXISTING STORM SEWER
- EXISTING SANITARY
- EXISTING DITCH
- EXISTING STORM INLET/MAHOLE

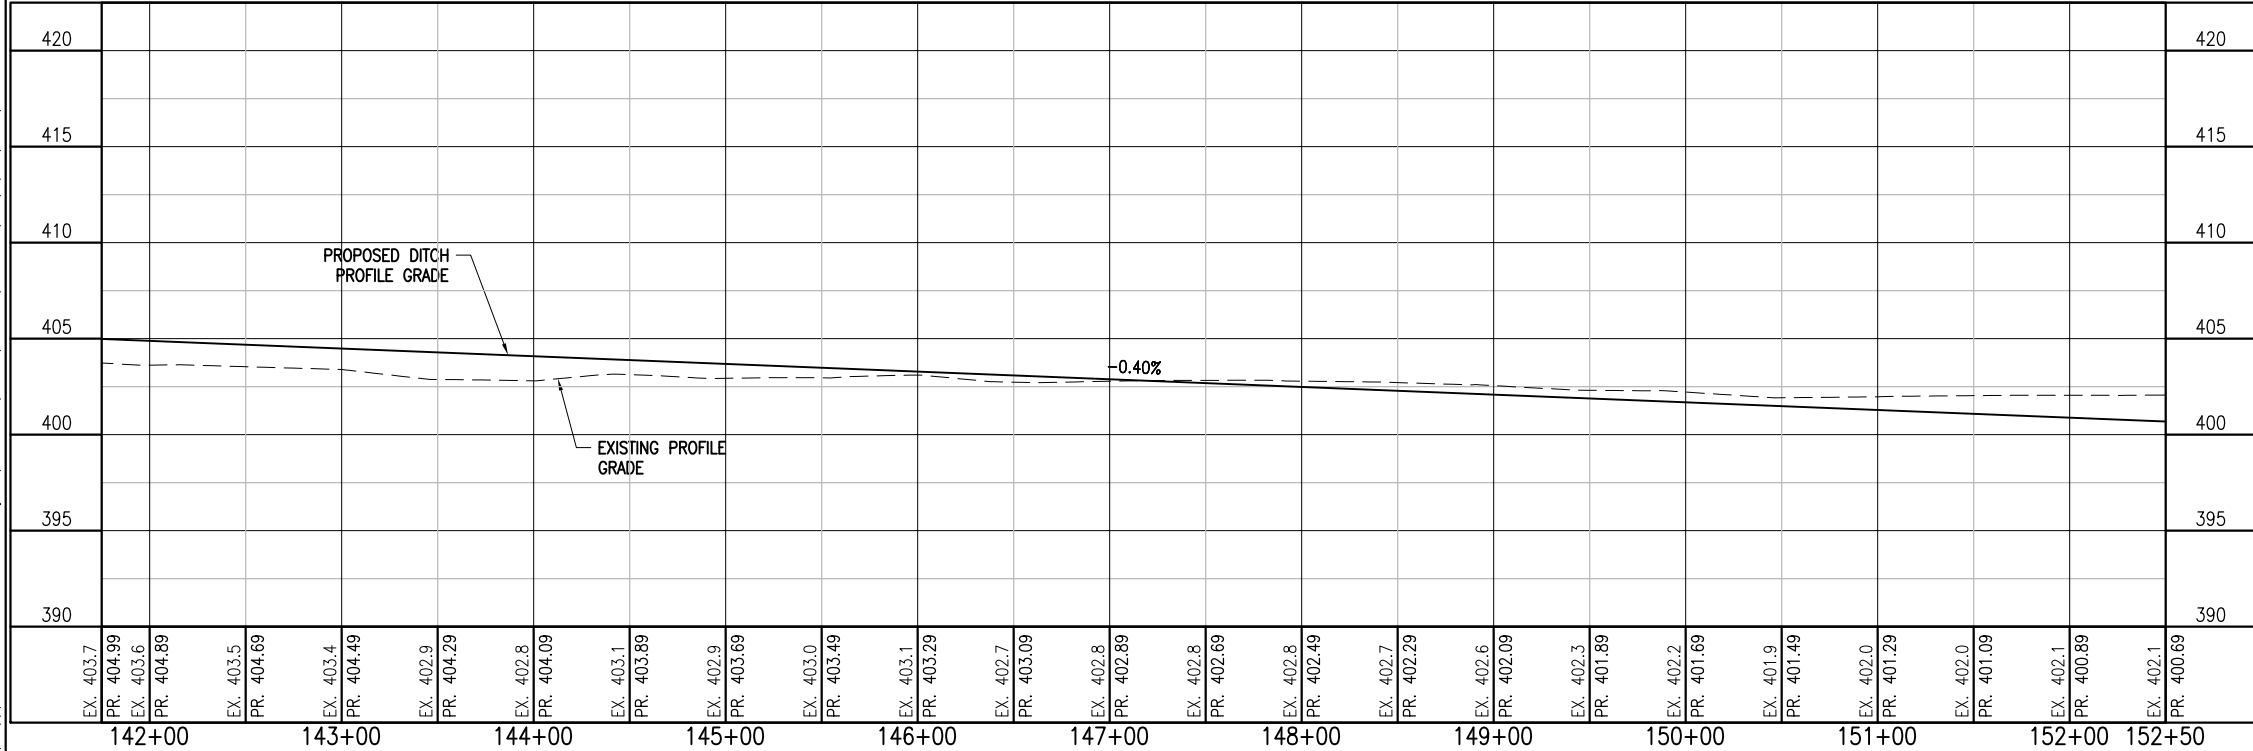

REVISION
DATE

SAINT LOUIS DOWNTOWN AIRPORT
 A Division of Bi-State Development Agency
 BLOCK GRANT PROJ.: 3-17-0039-B29
 IL PROJ.: CPS-4210

Hanson Project No. 11A0190	File Name C-701-PNP.dwg	Scale 1"=50'H, 1"=5'V	Date 03/08/13
LAYOUT	DRW	01/28/13	MLH
REVIEWED	BSS	03/08/13	MLH

HANSON
 © Copyright Hanson Professional Services Inc. 2013
 Hanson Professional Services Inc.
 1525 South Main Street
 Springfield, Illinois 62703-2866

GRADE DITCH PARALLEL TO MAIN RUNWAY
 PLAN AND PROFILE
 STA. 141+75.00 TO STA. 152+50.00