



F.A. RTE.	SECTION	COUNTY	TOTAL SHEETS	SHEET NO.
		POPE	16	10
STA.		TO STA.		
FED. ROAD DIST. NO.		ILLINOIS FED. AID PROJECT		
IDNR PROJECT NO. 5-06-004				

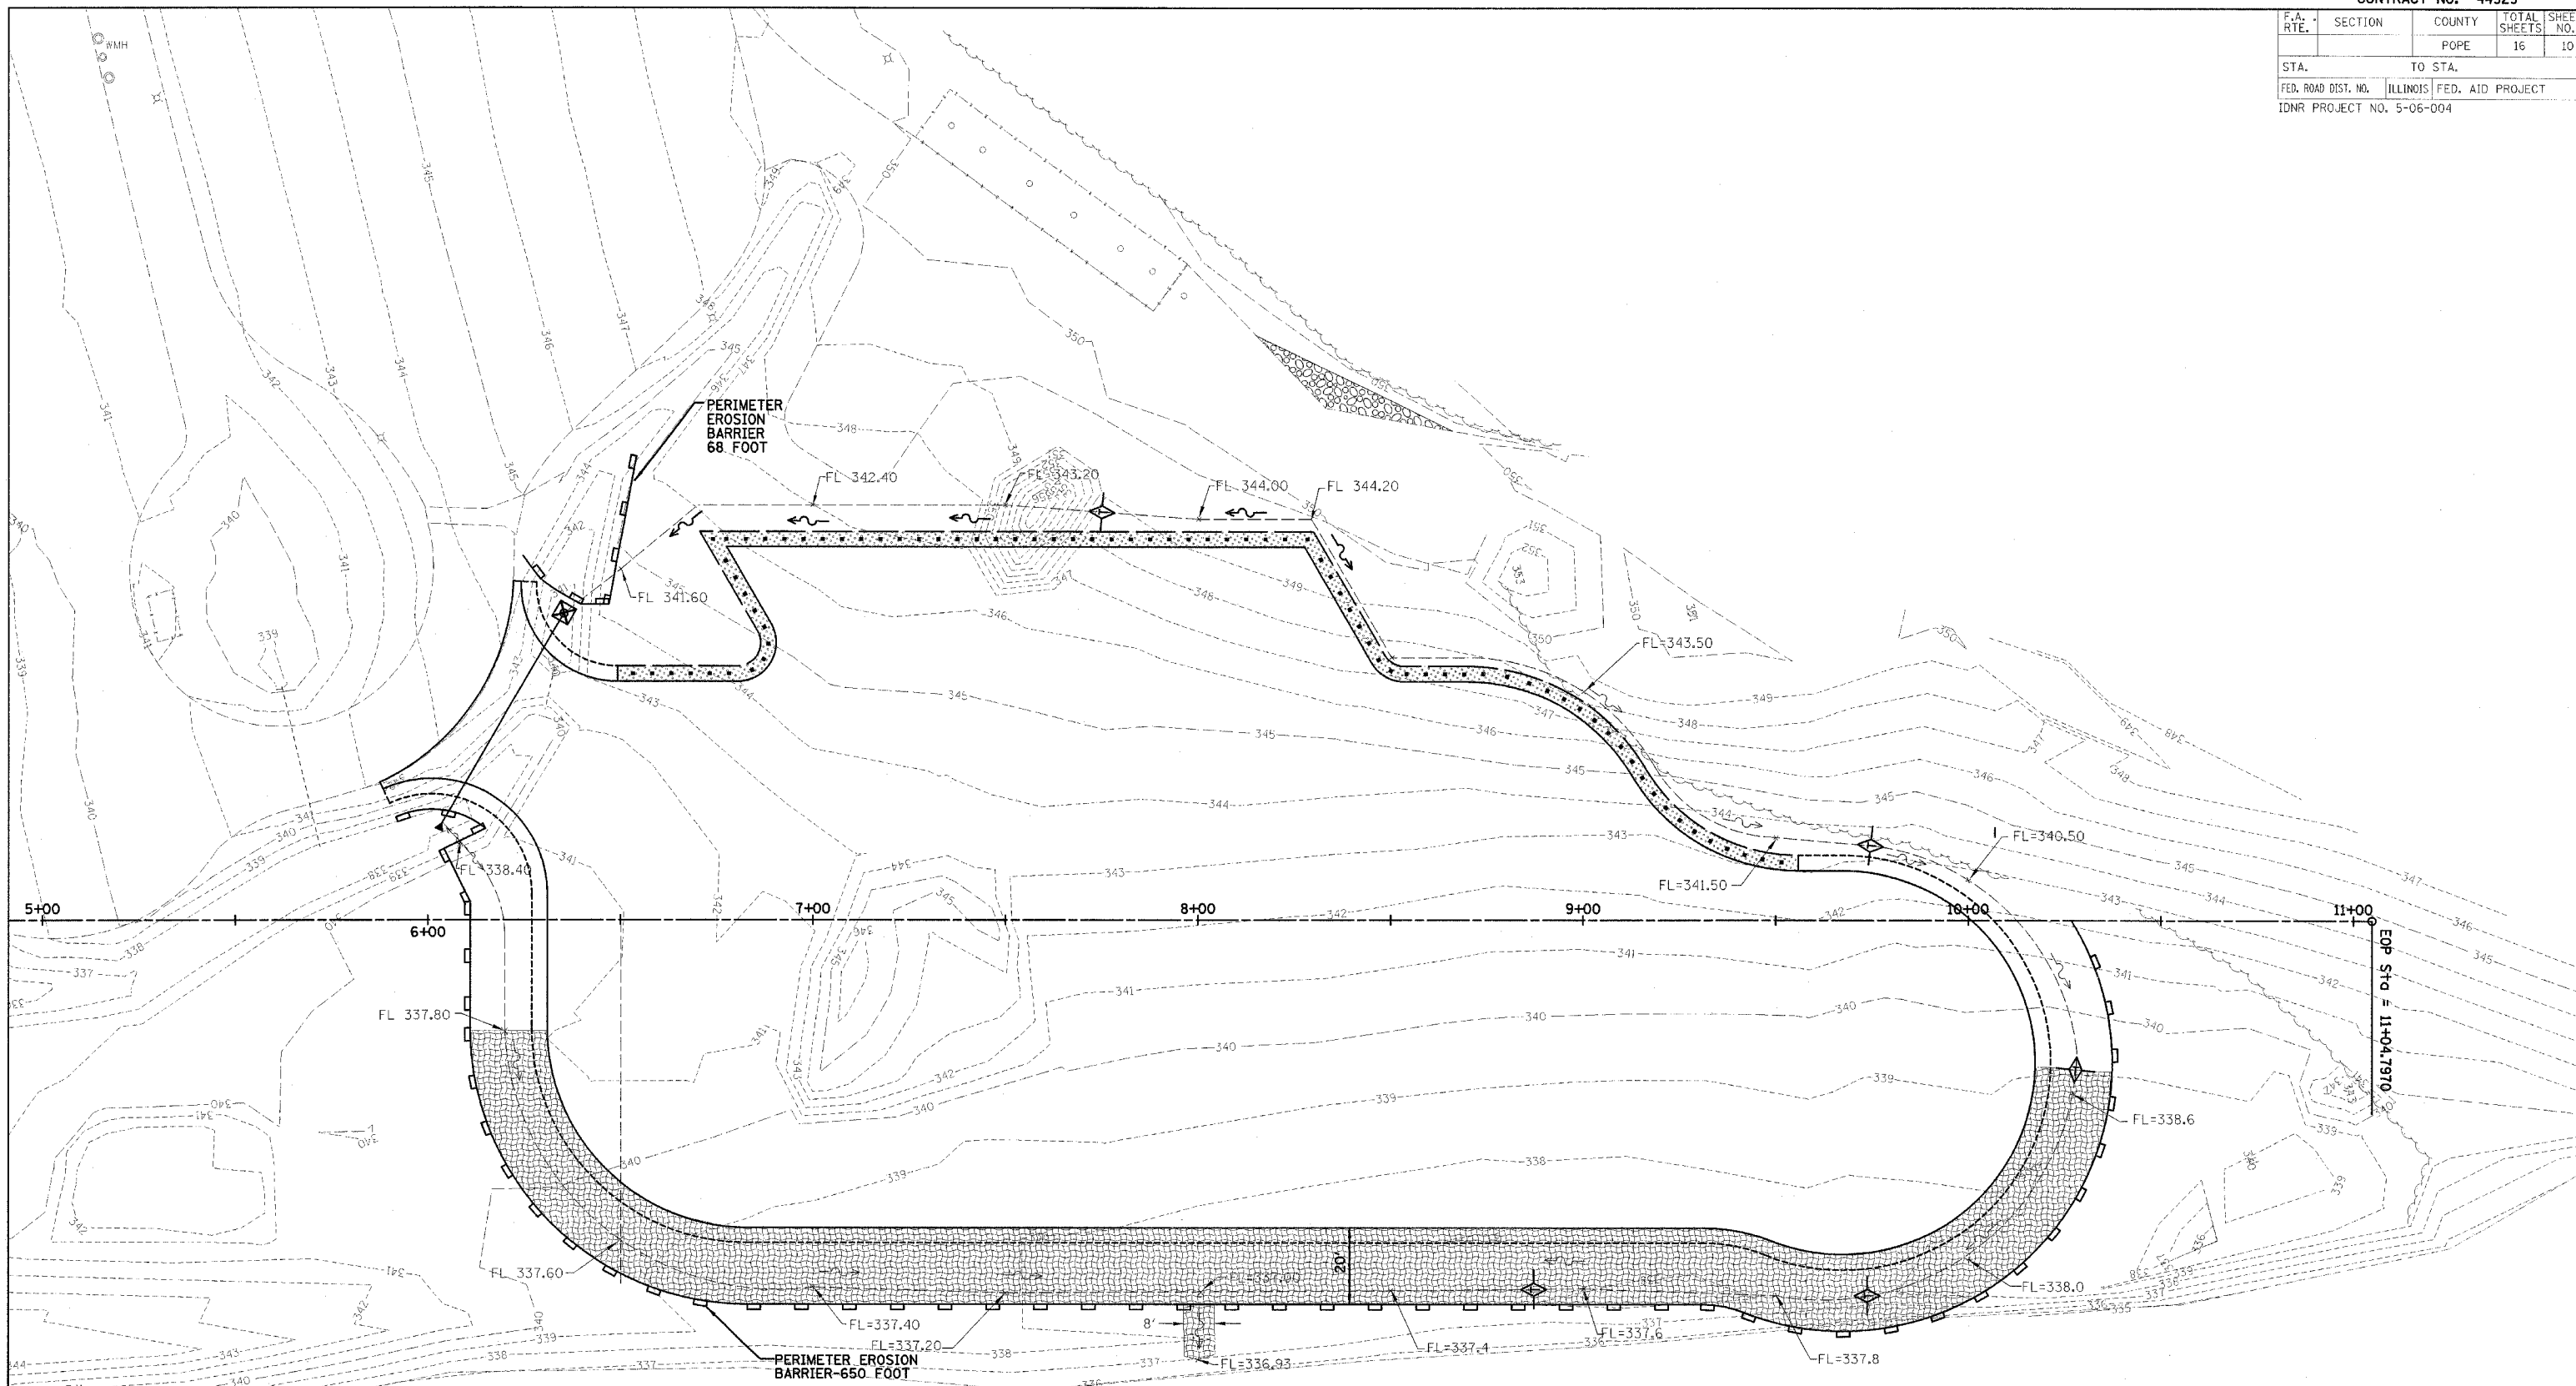

LEGEND	
	INLET & PIPE PROTECTION
	TEMPORARY DITCH CHECK
	PERIMETER EROSION CONTROL BARRIER
	EROSION CONTROL BLANKET

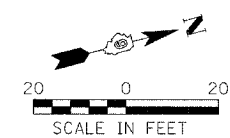

REVISIONS	
NAME	DATE

ILLINOIS DEPARTMENT OF TRANSPORTATION
 PARKING LOT EROSION CONTROL PLAN
 IDOT / IDNR
 GOLCONDA MARINA RECREATION AREA

SCALE: VERT. DRAWN BY: MAL
 HORIZ. CHECKED BY: RGD
 DATE: 8/17/06