


F.A. RTE.	SECTION	COUNTY	TOTAL SHEETS	SHEET NO.
	PARK ROADS	LAKE	26	11
STA.		TO STA.		
FED. ROAD DIST. NO.		ILLINOIS FED. AID PROJECT		
IDNR PROJECT NO. 2-06-003				

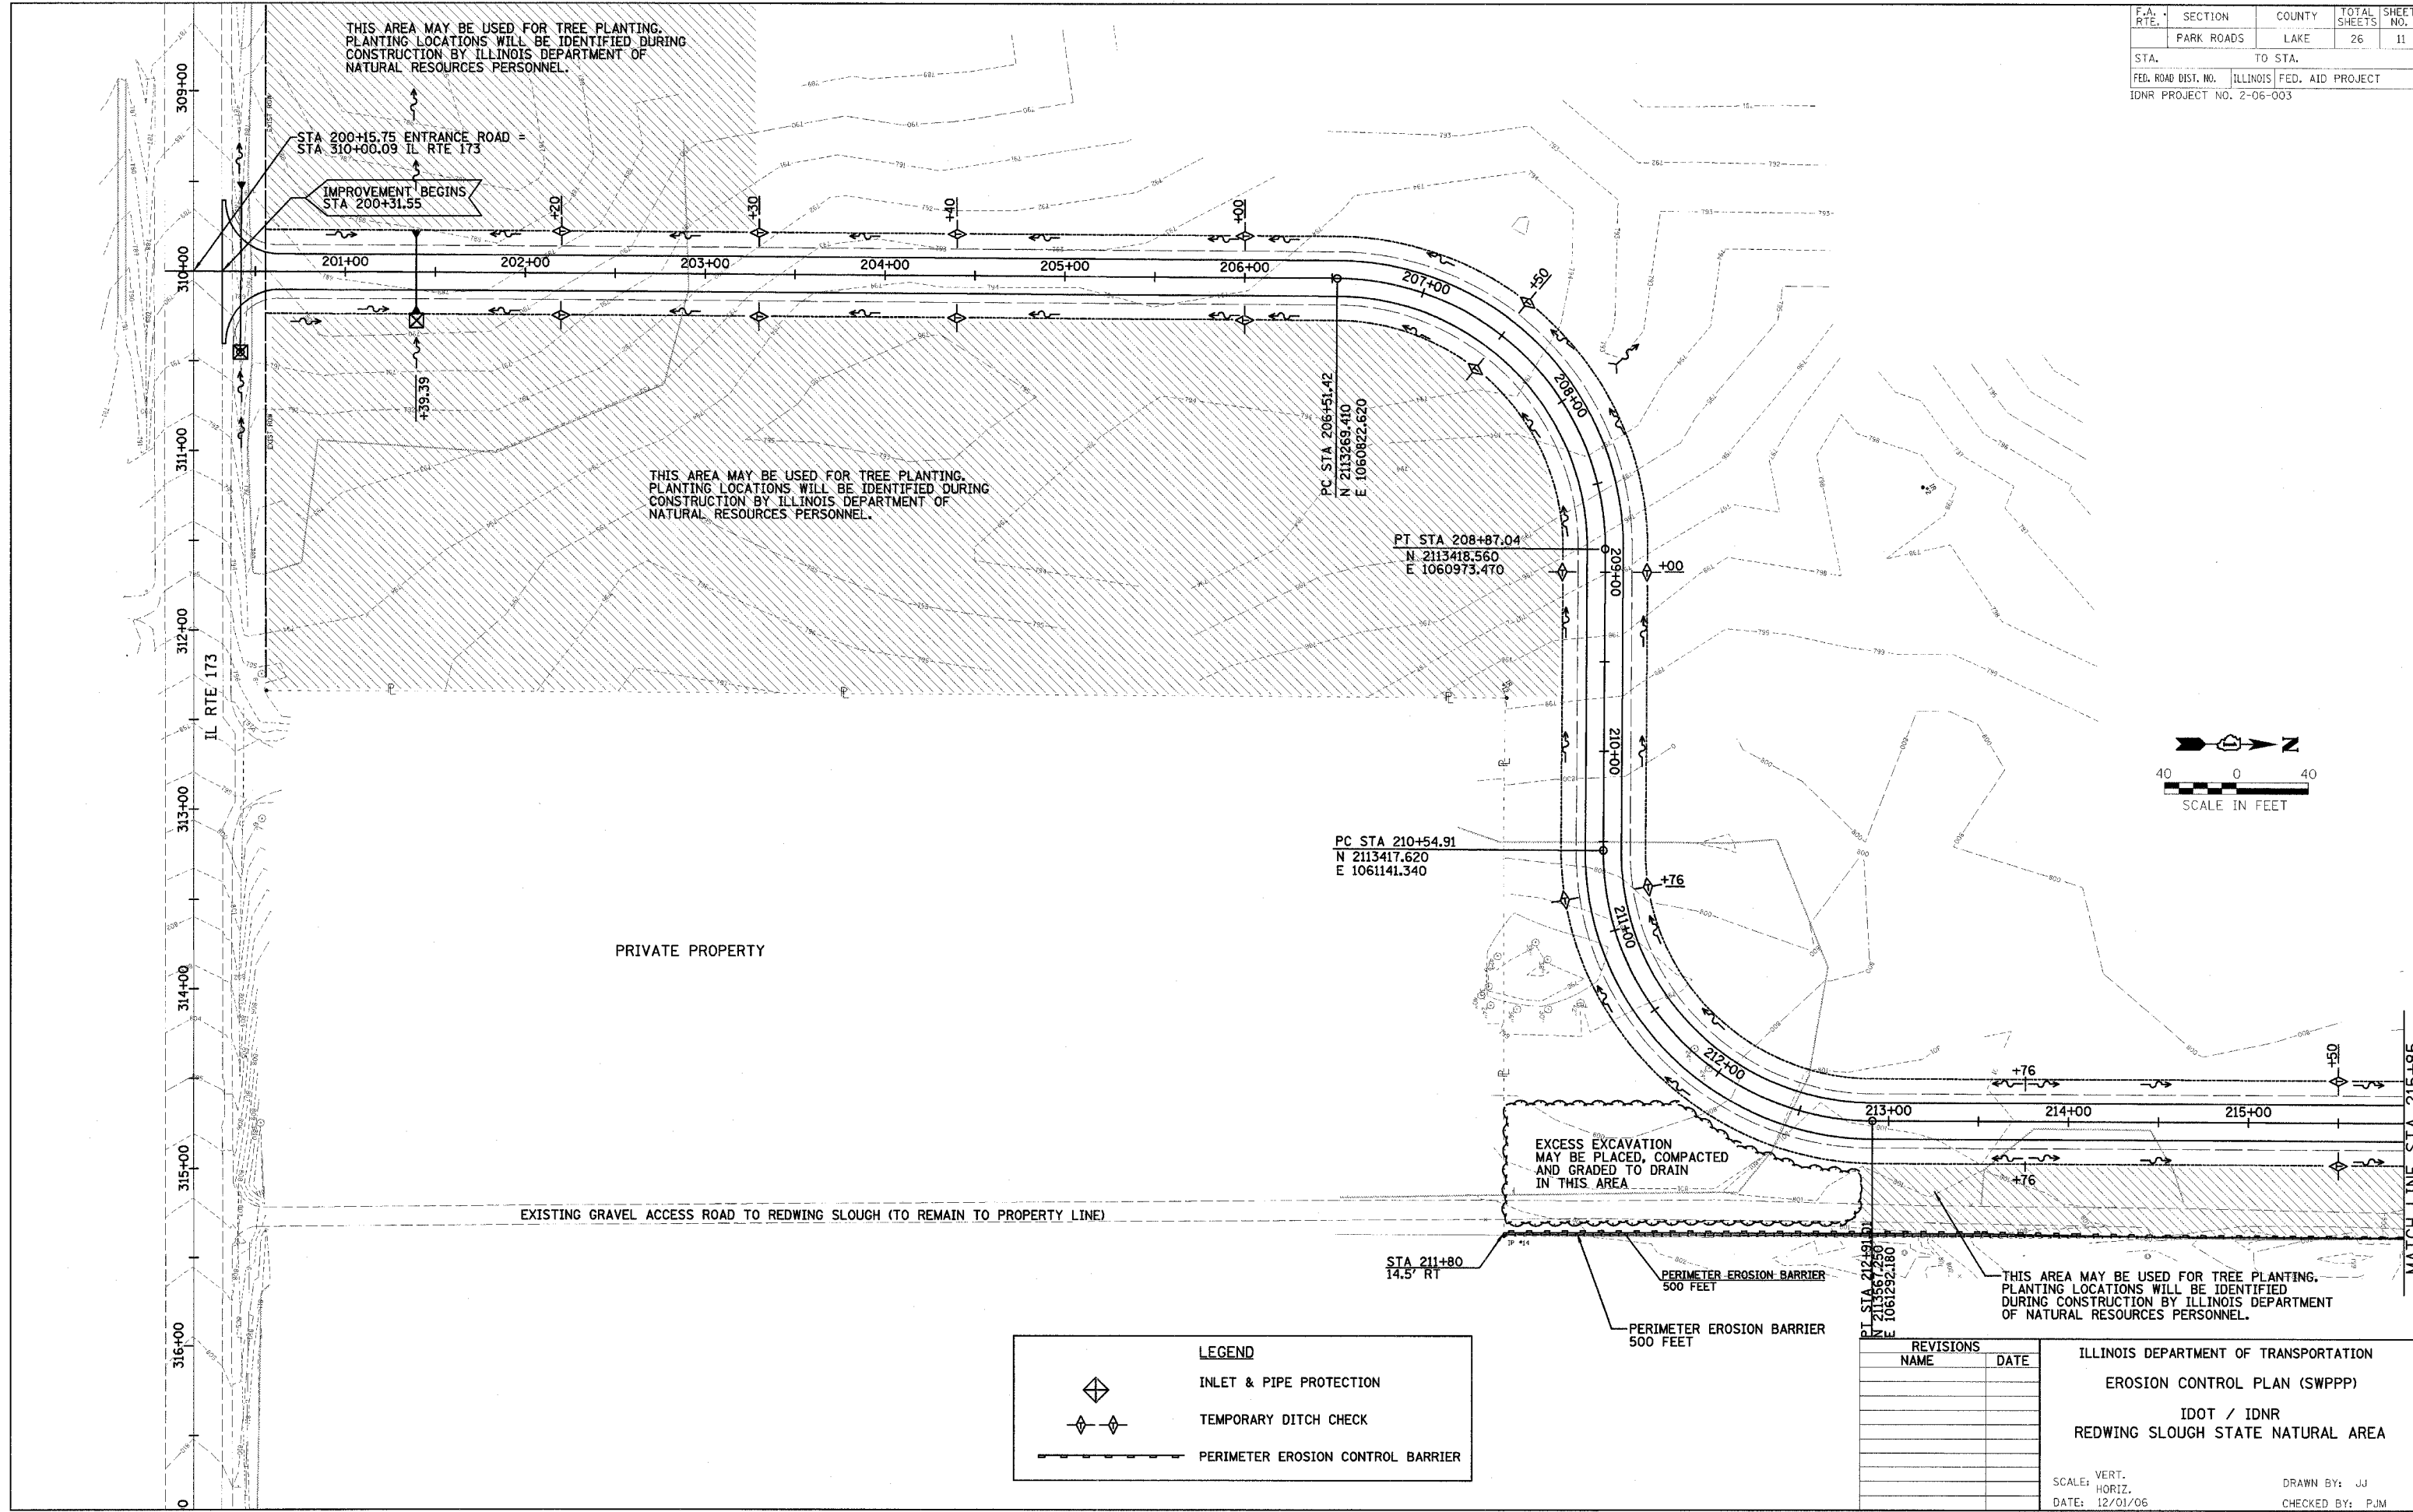

THIS AREA MAY BE USED FOR TREE PLANTING. PLANTING LOCATIONS WILL BE IDENTIFIED DURING CONSTRUCTION BY ILLINOIS DEPARTMENT OF NATURAL RESOURCES PERSONNEL.

THIS AREA MAY BE USED FOR TREE PLANTING. PLANTING LOCATIONS WILL BE IDENTIFIED DURING CONSTRUCTION BY ILLINOIS DEPARTMENT OF NATURAL RESOURCES PERSONNEL.

EXCESS EXCAVATION MAY BE PLACED, COMPACTED AND GRADED TO DRAIN IN THIS AREA

THIS AREA MAY BE USED FOR TREE PLANTING. PLANTING LOCATIONS WILL BE IDENTIFIED DURING CONSTRUCTION BY ILLINOIS DEPARTMENT OF NATURAL RESOURCES PERSONNEL.

LEGEND	
	INLET & PIPE PROTECTION
	TEMPORARY DITCH CHECK
	PERIMETER EROSION CONTROL BARRIER

REVISIONS	
NAME	DATE

ILLINOIS DEPARTMENT OF TRANSPORTATION  
 EROSION CONTROL PLAN (SWPPP)  
 IDOT / IDNR  
 REDWING SLOUGH STATE NATURAL AREA

SCALE: VERT.      DRAWN BY: JJ  
 HORIZ.              CHECKED BY: PJM  
 DATE: 12/01/06