
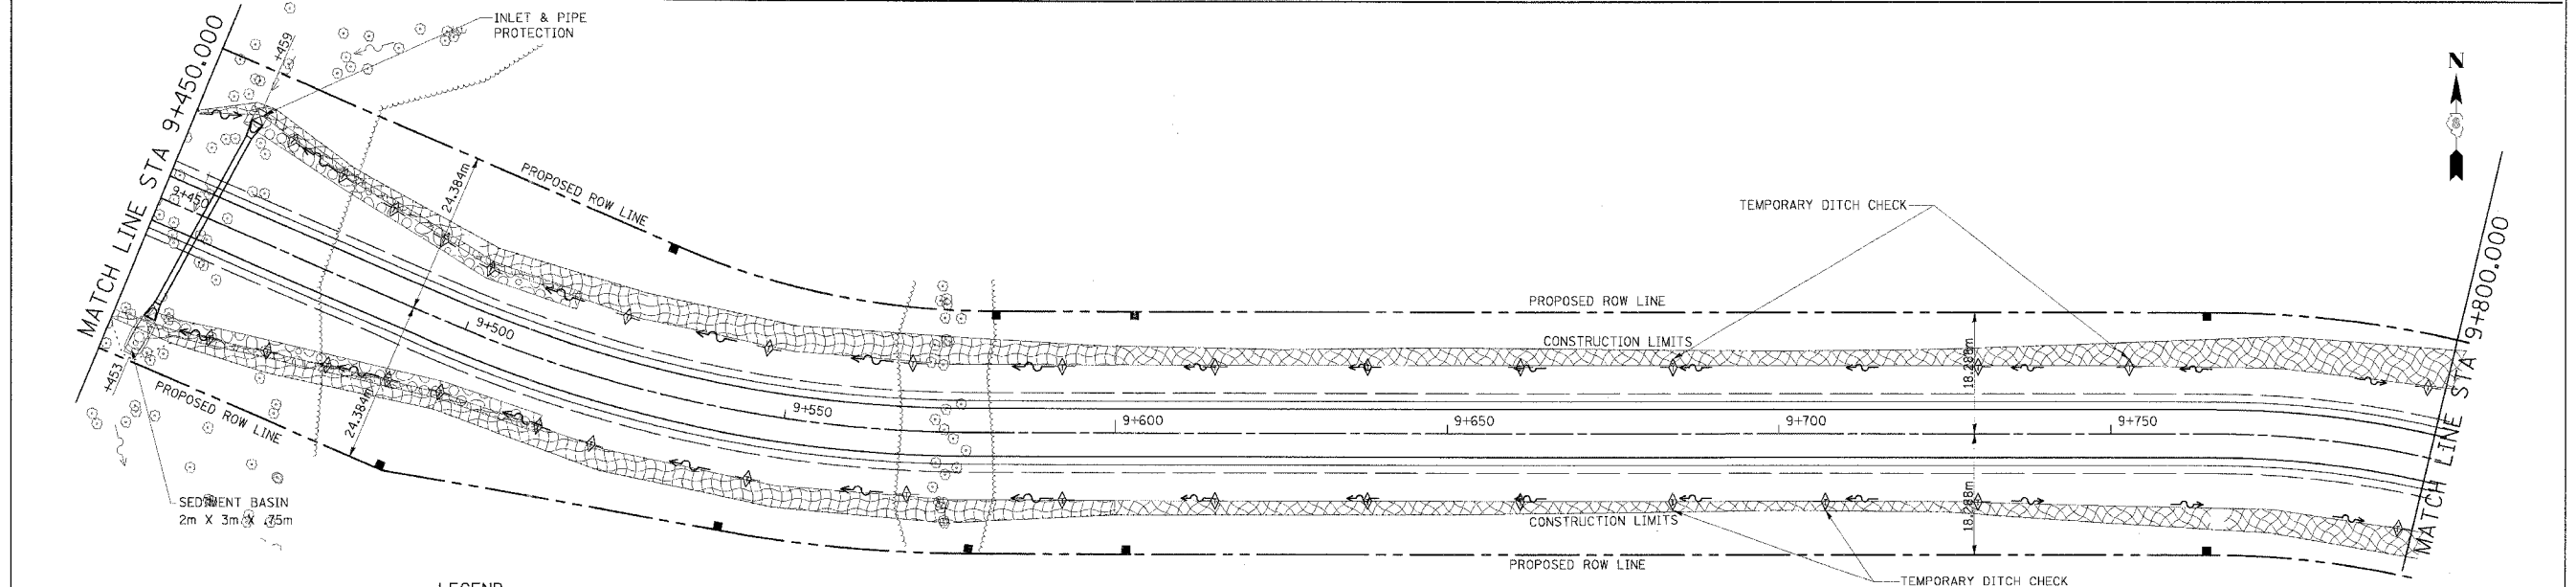


F.A.P. RTE.	SECTION	COUNTY	TOTAL SHEETS	SHEET NO.
310		MADISON	418	383
STA. 9+182.437		TO STA. 9+800.000		
FED. ROAD DIST. NO. ILLINOIS FED. AID PROJECT				

SECTION 60-14-2 & 60-14-2B
CONTRACT NO. 76986

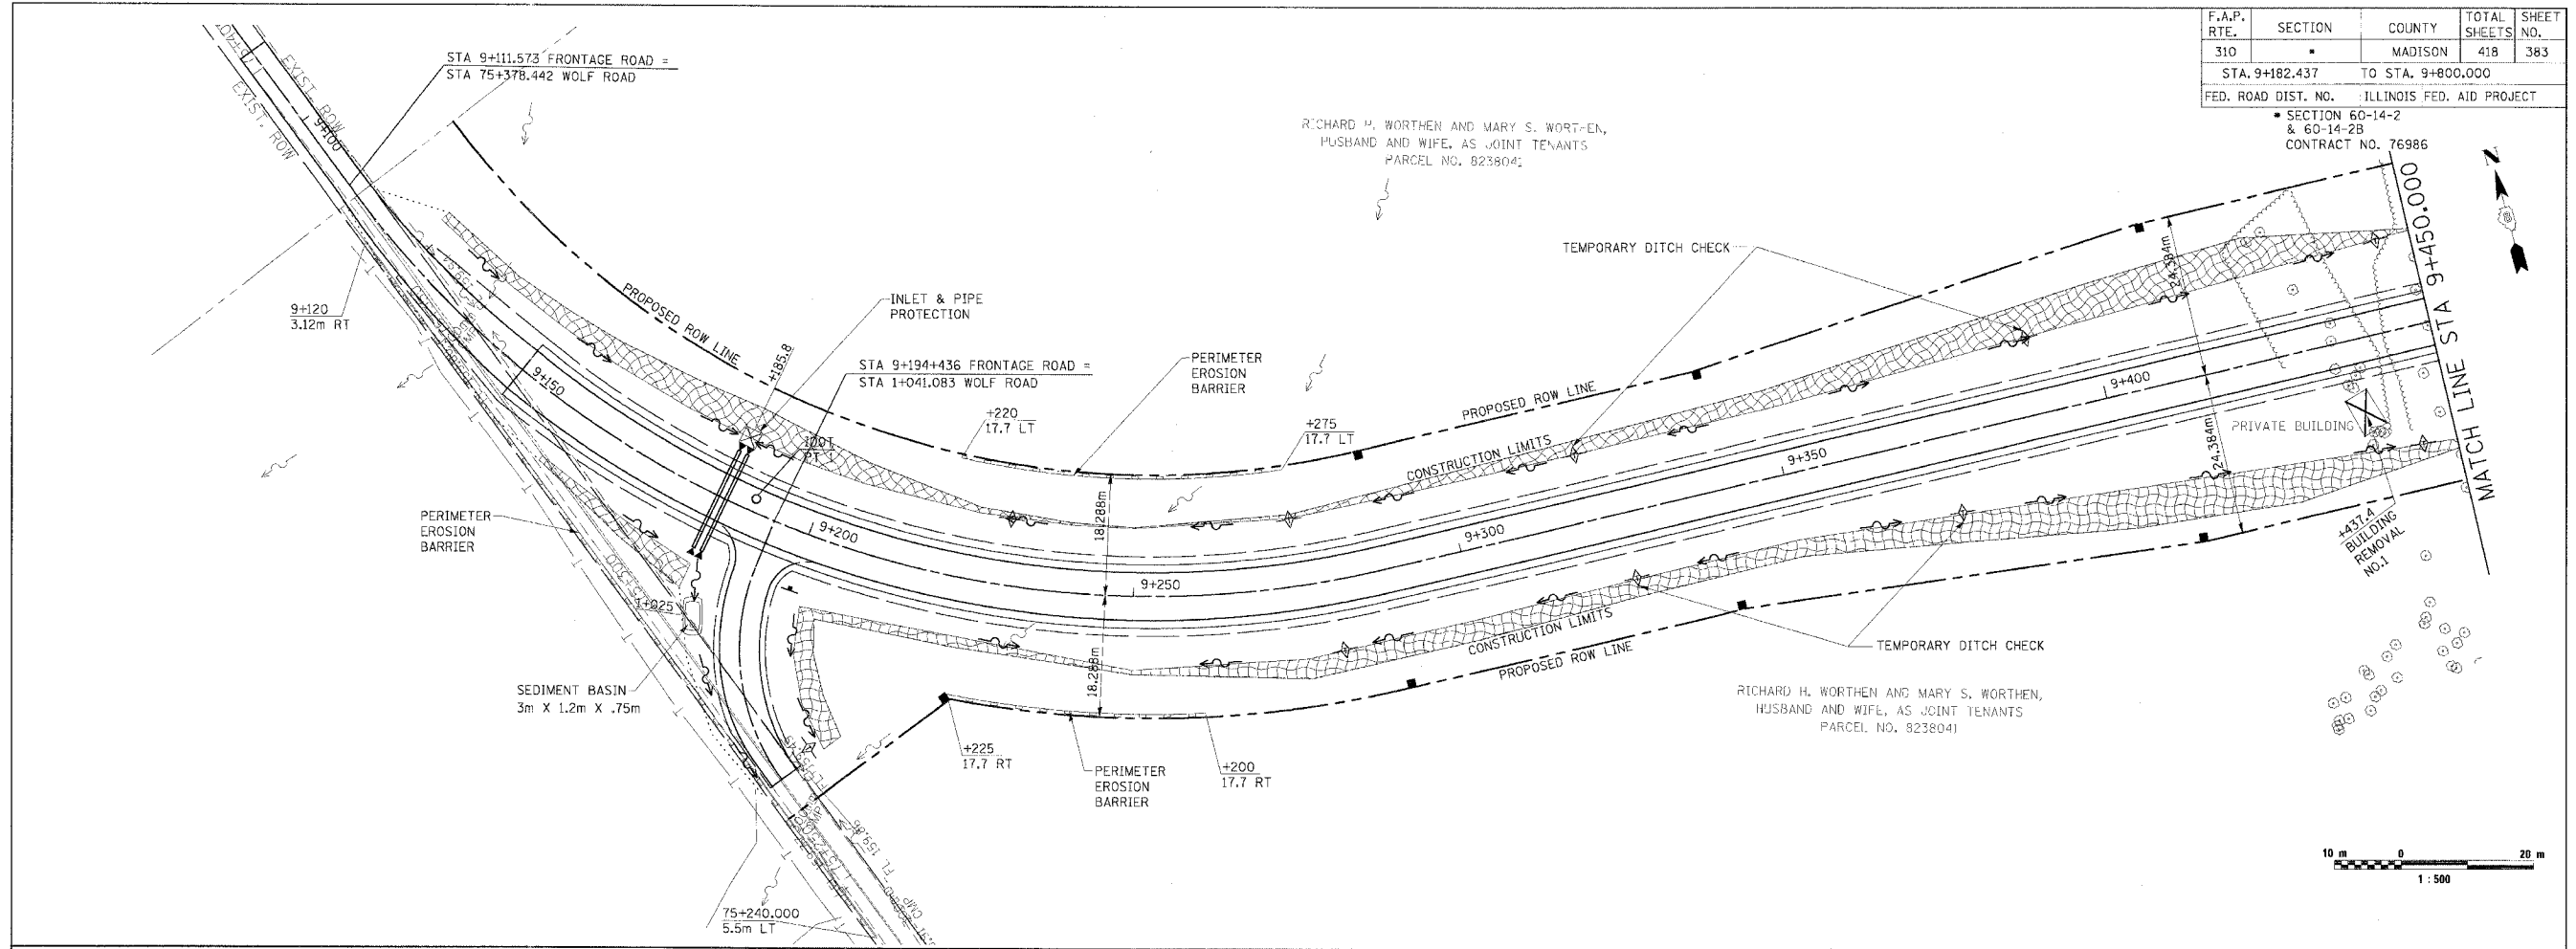

ITEM	SYMBOL
EROSION CONTROL BLANKET	
TEMPORARY DITCH CHECKS	
PERIMETER EROSION BARRIER	
SUMMIT	
ROADWAY DITCH FLOW	
INLET AND PIPE PROTECTION	
SEDIMENT BASIN	

REVISIONS	DATE

ILLINOIS DEPARTMENT OF TRANSPORTATION
EROSION AND SEDIMENT CONTROL PLAN
FAP ROUTE 310
FAP ROUTE 310 SECTION 60-14-2, 60-14-2B
MADISON COUNTY
DRAWN BY BANDY
CHECKED BY STEUART
DATE

EROSION AND SEDIMENT CONTROL PLAN, FRONTAGE RD., FAP ROUTE 310, STA. 9+182.437 TO STA. 9+800.000

1:22/2007 7:46:57 AM