
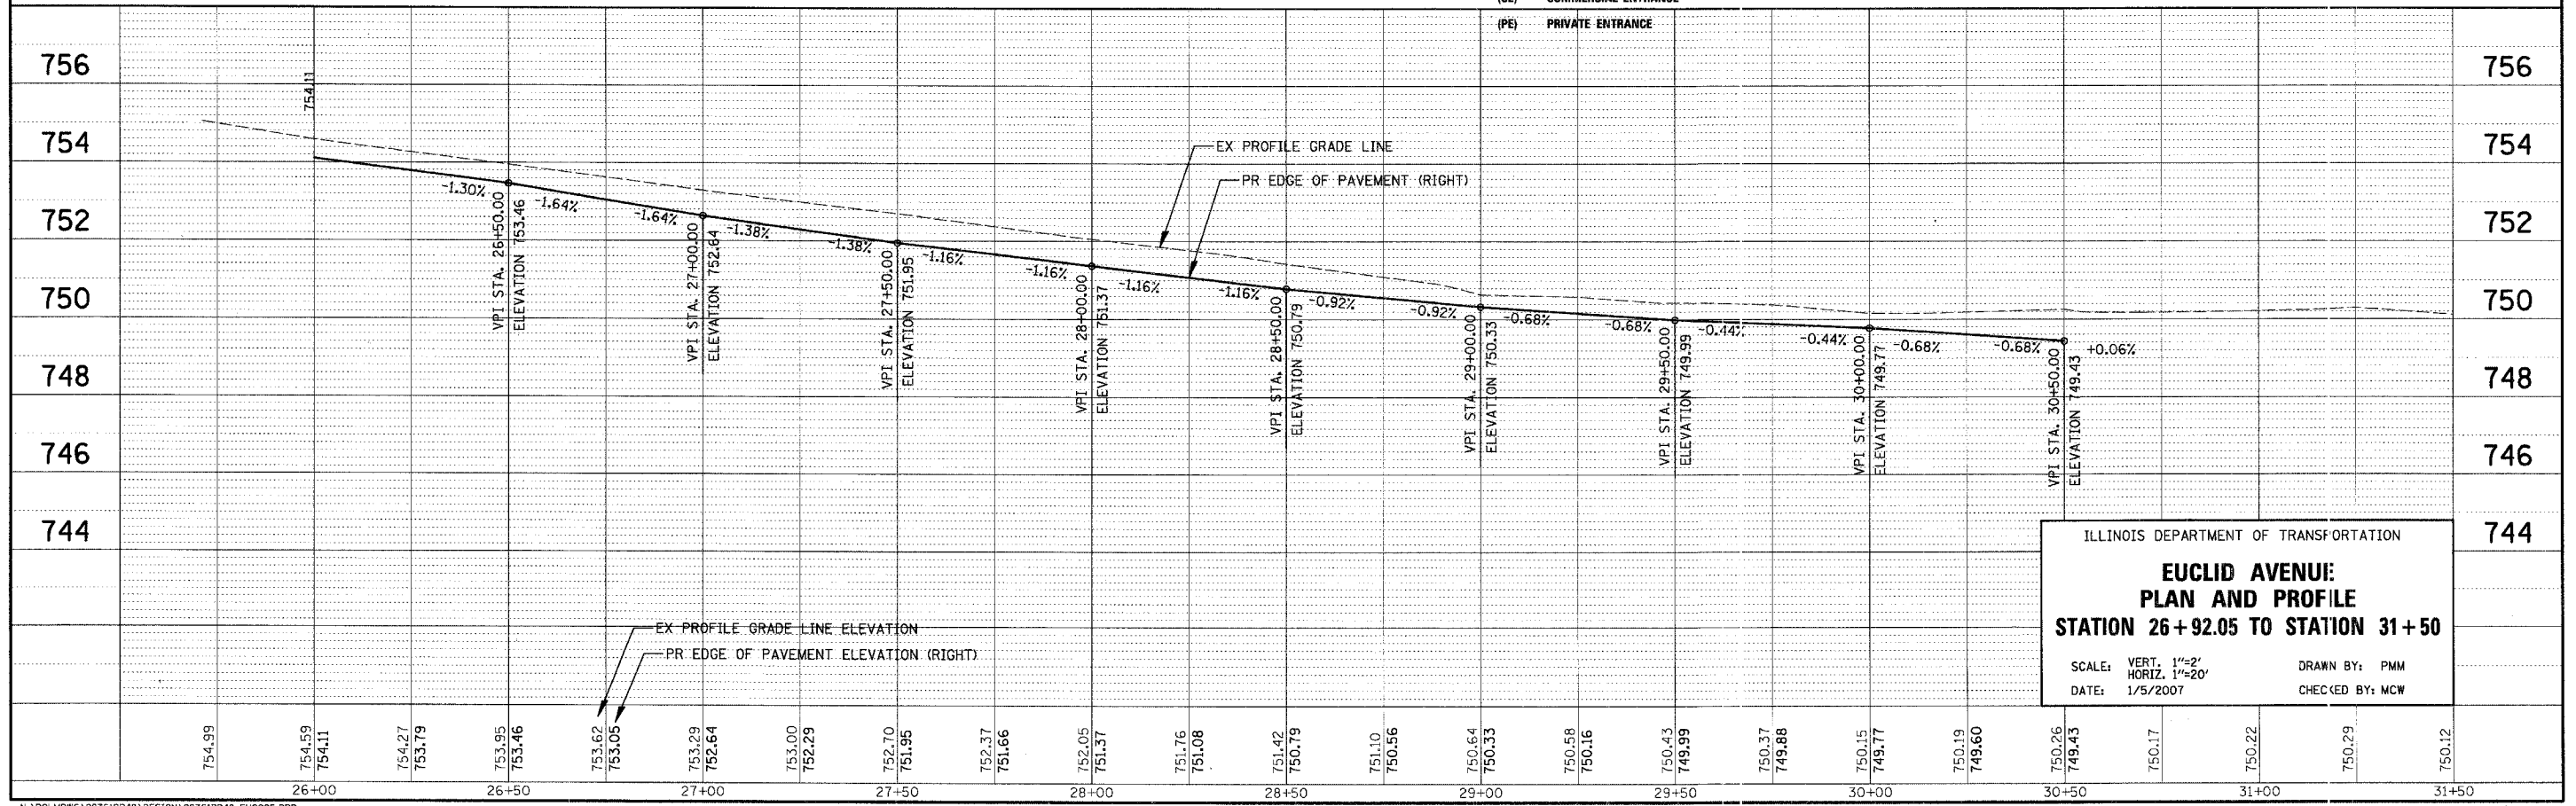


F.A. RTE.	SEC. ION	COUNTY	TOTAL SHEETS	SHEET NO.
2585	97-000/1-00-PV	COOK	116	28
STA.	TO STA.			
FED. ROAD DIST. I.G.	ILLINOIS	FED. AID PROJECT		

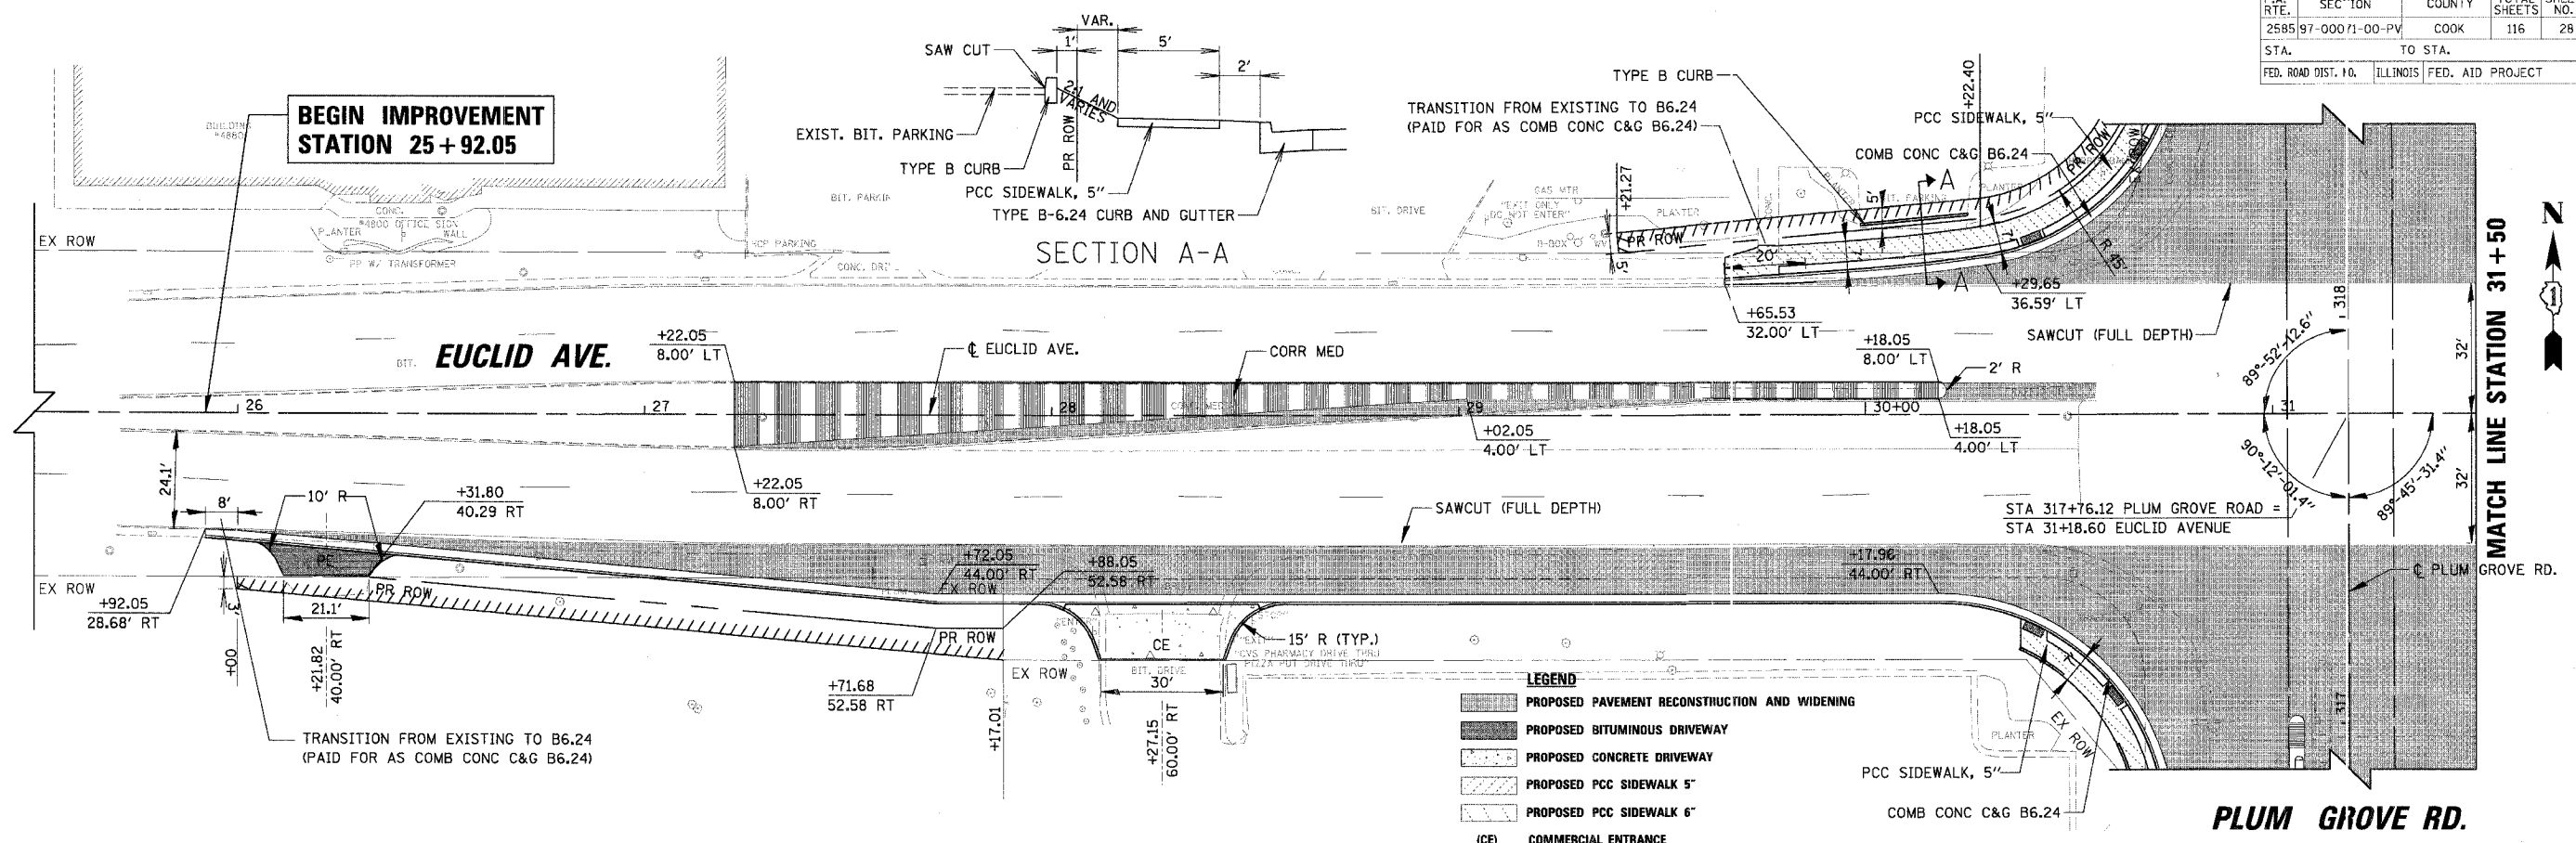

ILLINOIS DEPARTMENT OF TRANSPORTATION

**EUCLID AVENUE:  
PLAN AND PROFILE  
STATION 26 + 92.05 TO STATION 31 + 50**

SCALE: VERT. 1"=2'  
HORIZ. 1"=20'

DATE: 1/5/2007

DRAWN BY: PMM  
CHECKED BY: MCW

PLAN	SURVEYED	DATE
NOTED	BY	
NO.		

**CHRISTOPHER B. BURKE ENGINEERING LTD.**  
9575 West Higgins Road, Suite 600  
Rosemont, Illinois 60018  
(847) 823-0500

PROFILE	CHECKED	DATE
NOTED	BY	
NO.		