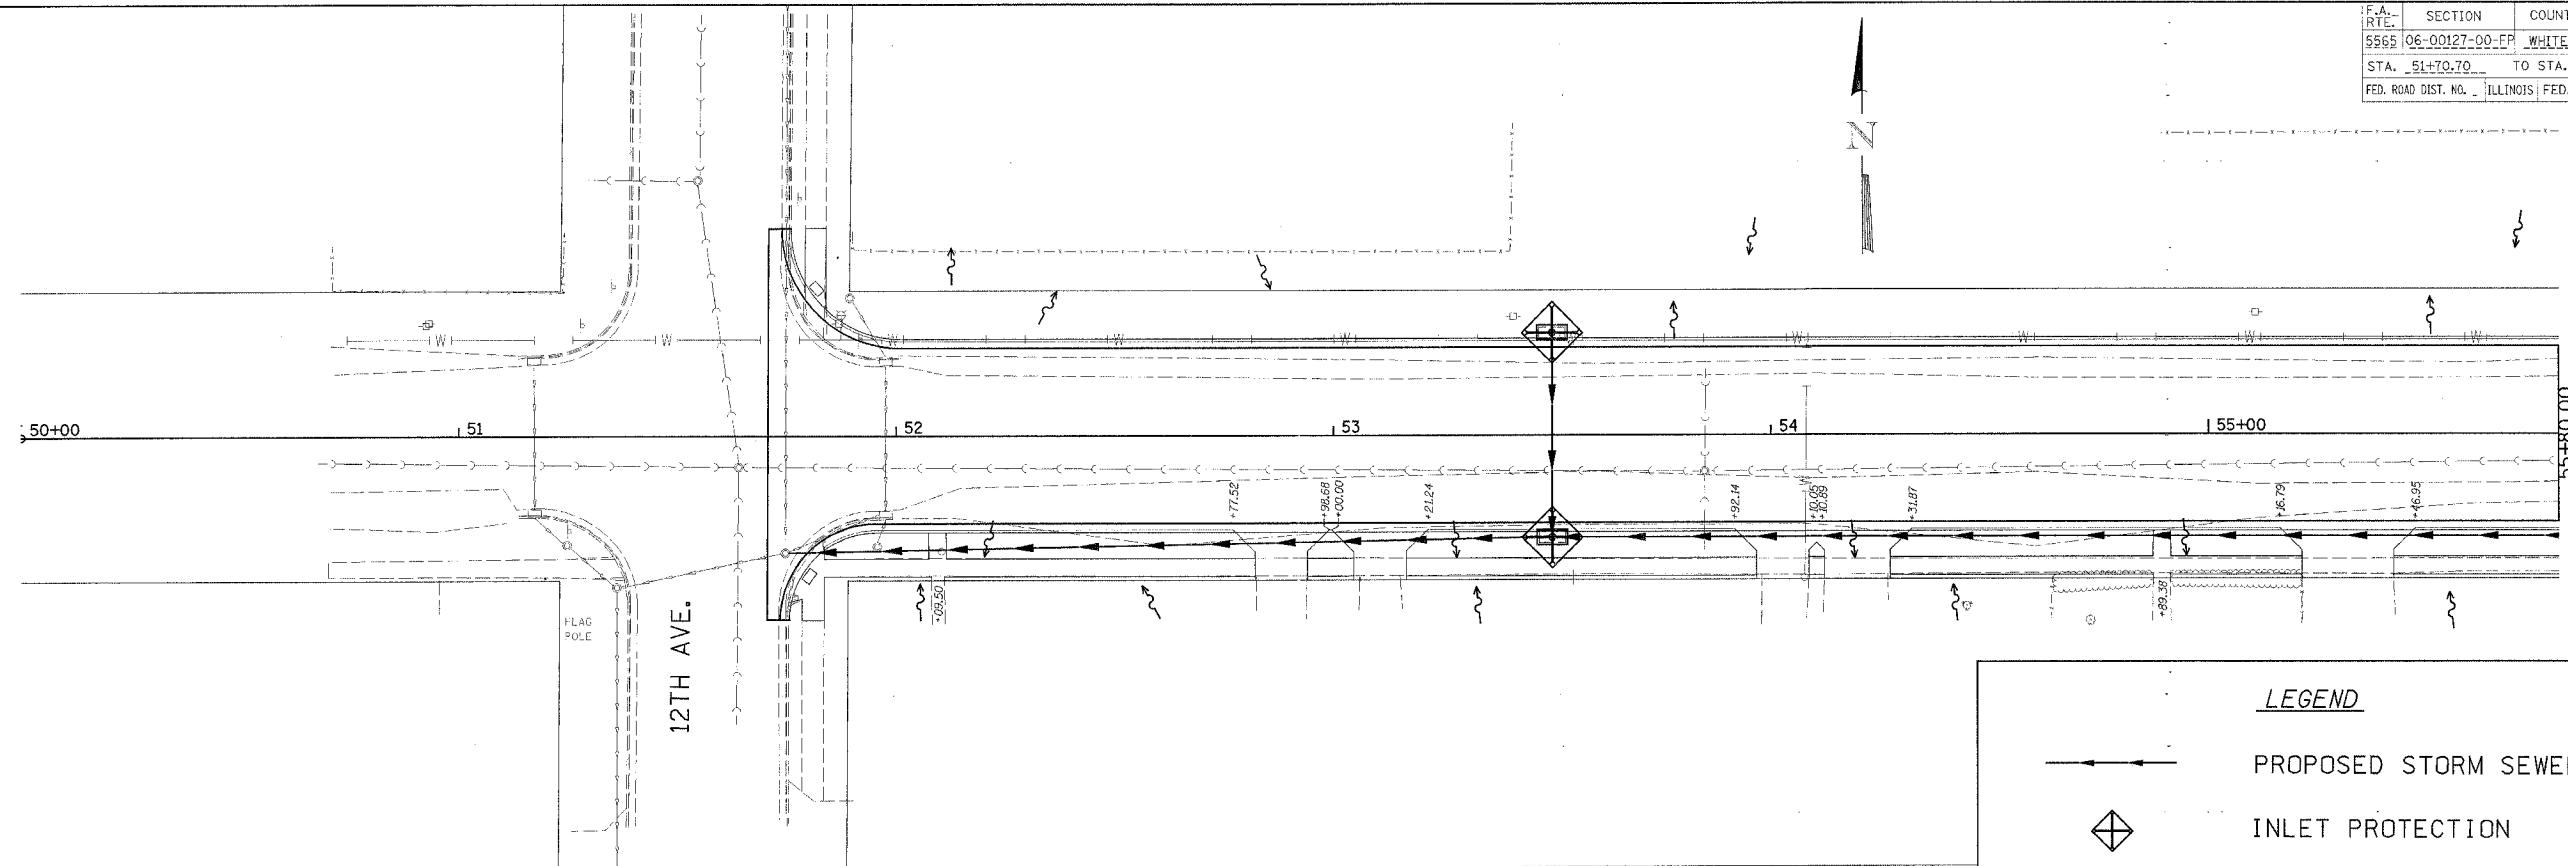
 

 
 




F.A. RTE.	SECTION	COUNTY	TOTAL SHEETS	SHEET NO.
5565	06-00127-00-FP	WHITESIDE	24	13
STA. 51+70.70		TO STA. 61+10.00		
FED. ROAD DIST. NO. ILLINOIS FED. AID PROJECT				



LEGEND

-  PROPOSED STORM SEWER
-  INLET PROTECTION
-  PERIMETER EROSION BARRIER
-  DRAINAGE FLOW

 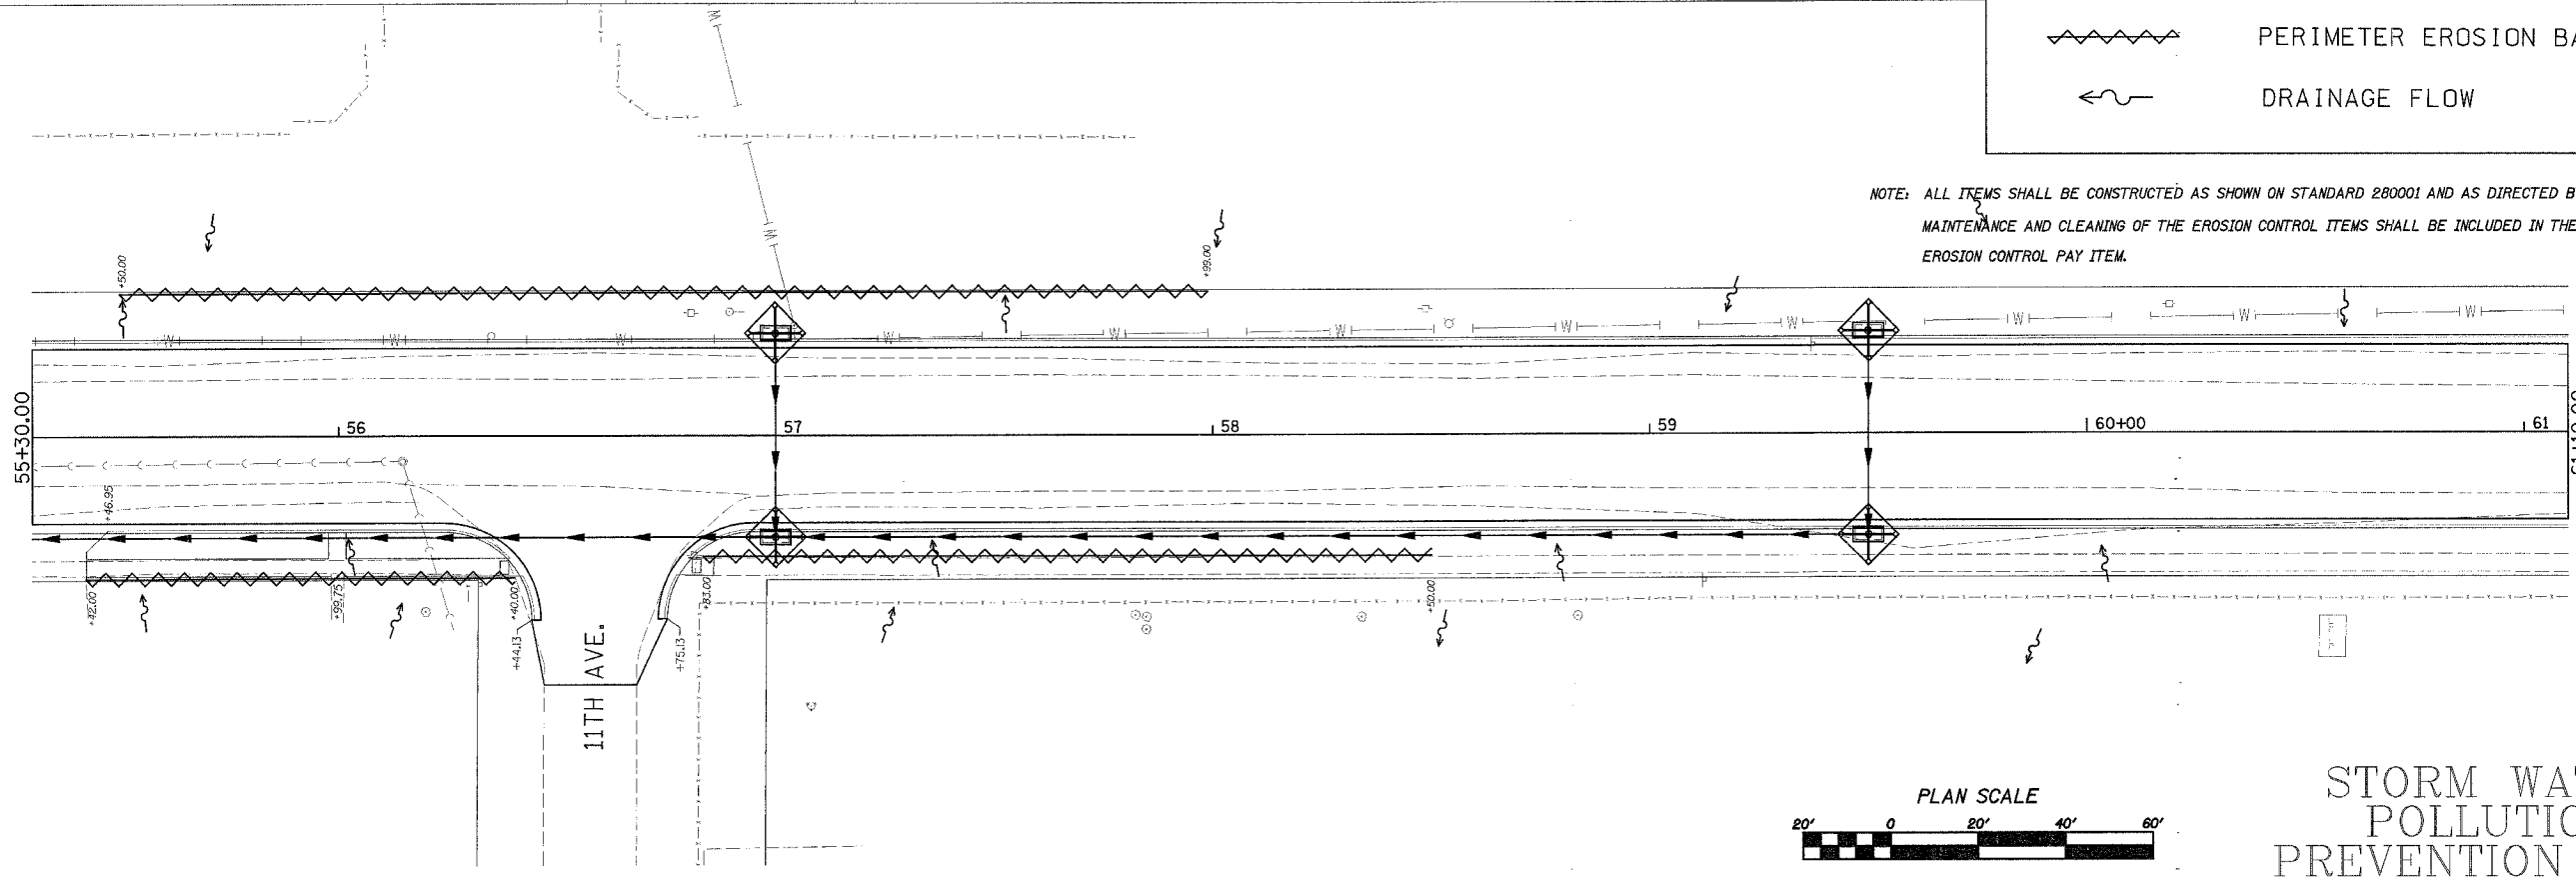NOTE: ALL ITEMS SHALL BE CONSTRUCTED AS SHOWN ON STANDARD 280001 AND AS DIRECTED BY THE ENGINEER. MAINTENANCE AND CLEANING OF THE EROSION CONTROL ITEMS SHALL BE INCLUDED IN THE RESPECTIVE EROSION CONTROL PAY ITEM.



STORM WATER
POLLUTION
PREVENTION PLAN