
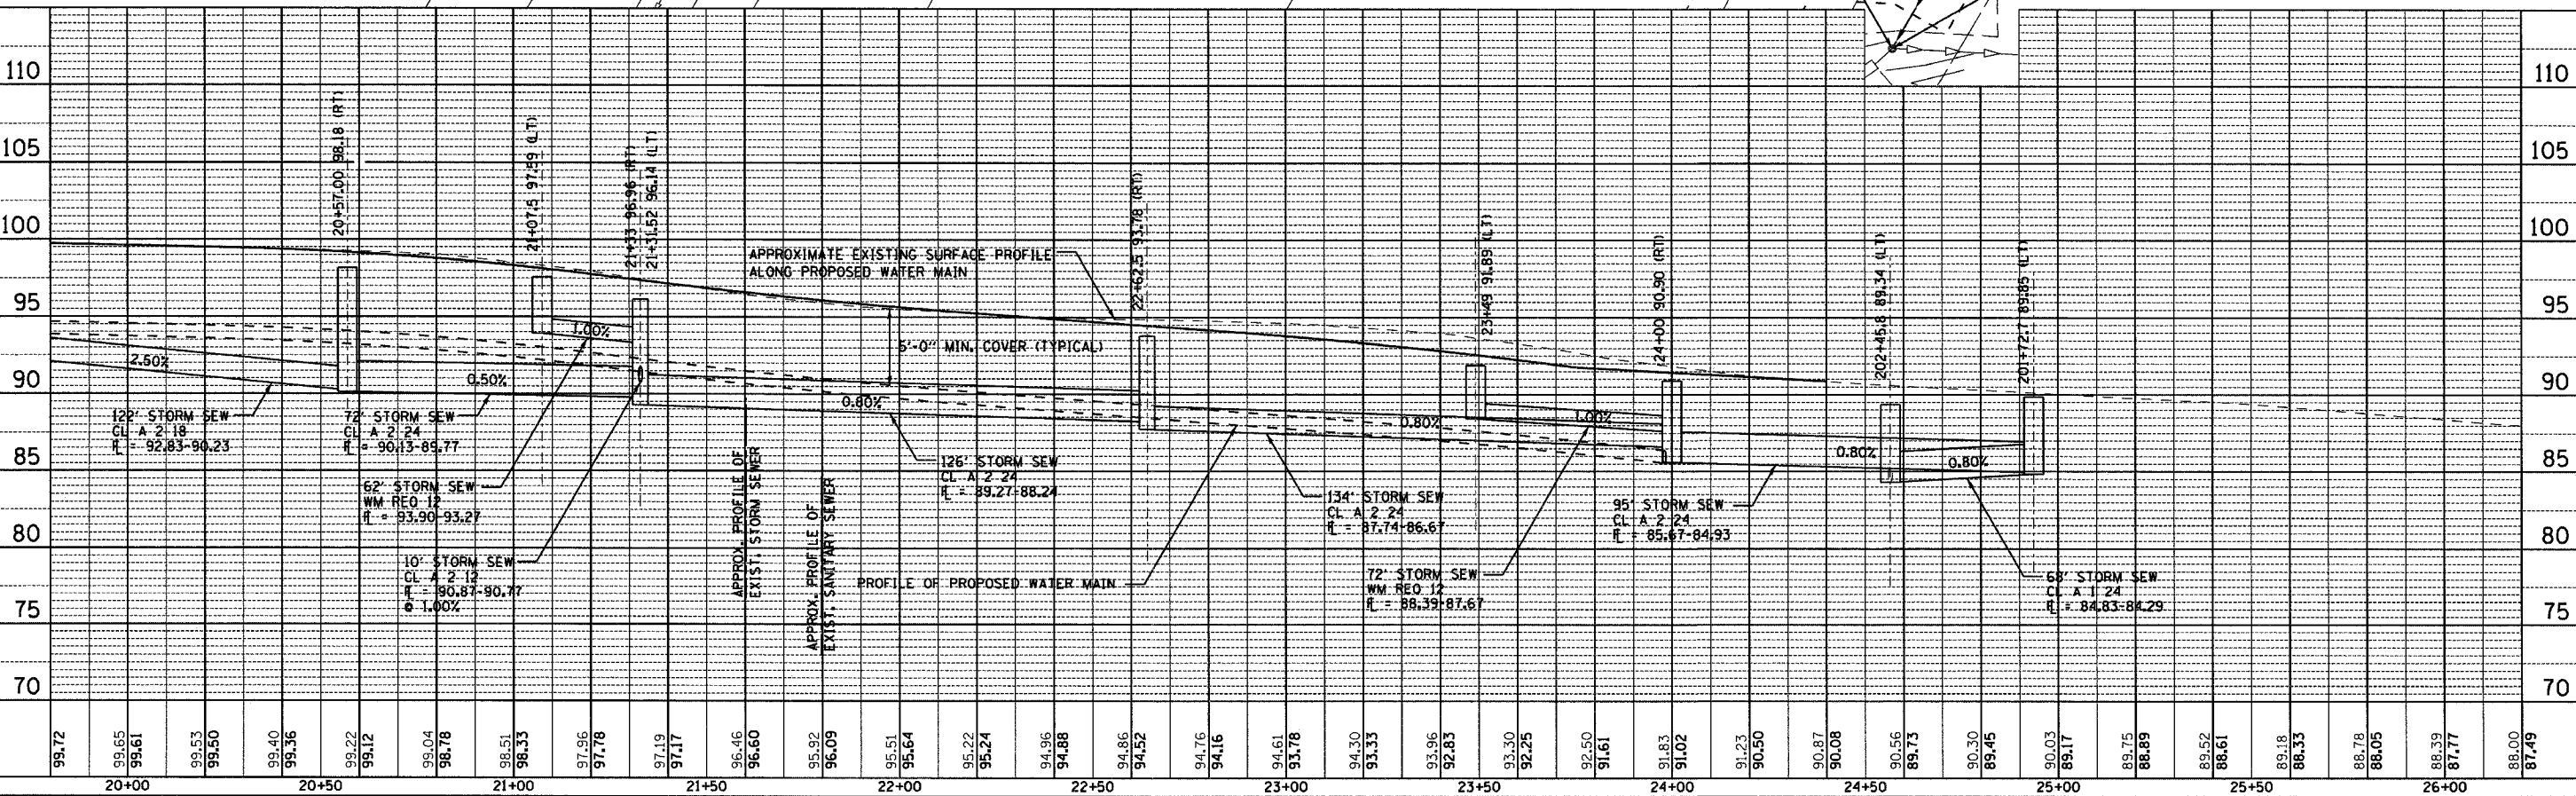


F.A. RTE.	SECTION	COUNTY	TOTAL SHEETS	SHEET NO.
6600	05-00012-00-FP	HENRY	75	36
STA. 19+80		TO STA. 26+20		
FED. ROAD DIST. NO.		ILLINOIS FED. AID PROJECT		

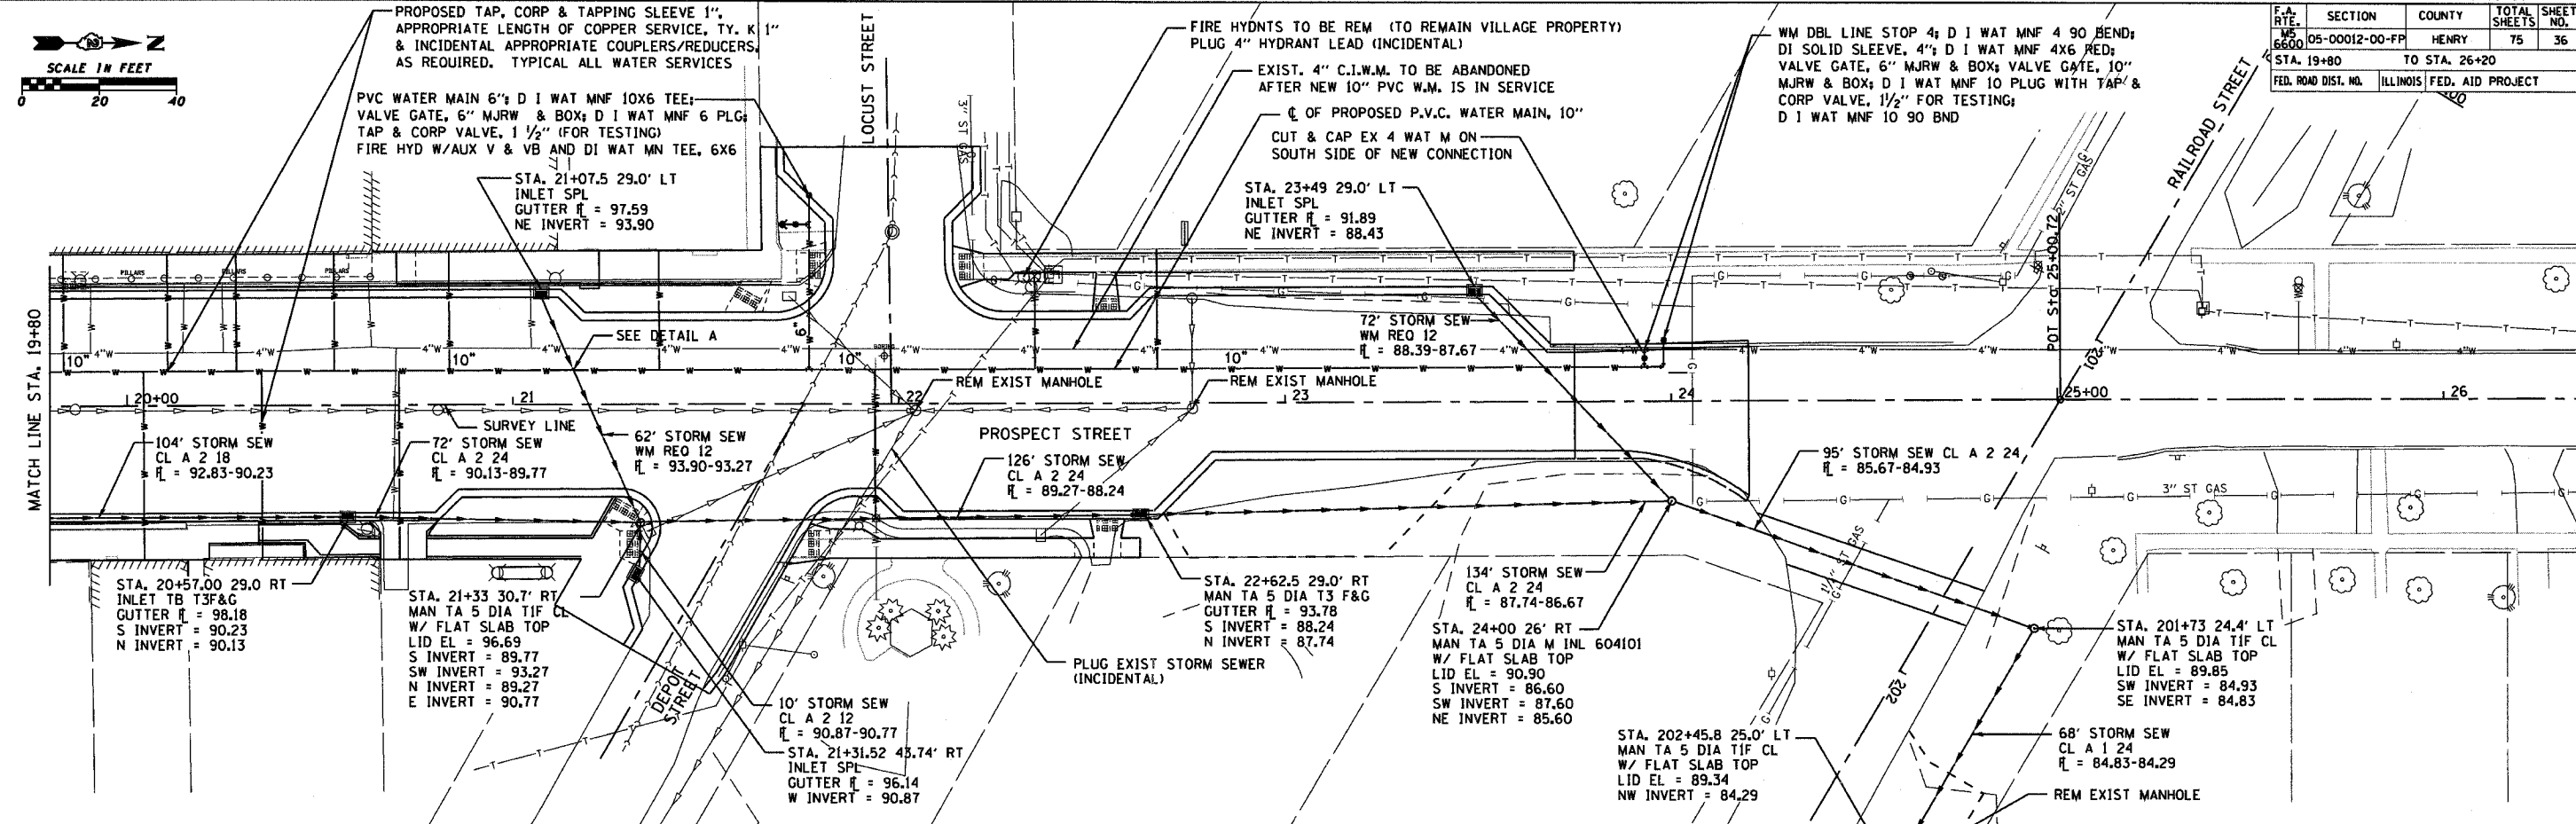

PROSPECT STREET STA. 19+80 TO 26+20 UTILITY PLAN

PLAN

DATE	BY

SURVEYED
 ALIGNED & CHECKED
 PLANNED
 FILED
 NO.

PROFILE

DATE	BY

SURVEYED
 GRADES CHECKED
 BALANCED
 PROFILE
 FILED
 NO.

PLOT DATE = 8/24/85
 FILE NAME = PFILES
 SCALE = 1"=40'
 USER NAME = MURPHY