


RTE.	SECTION	COUNTY	TOTAL SHEETS	SHEET NO.
C.H. 14	00-00091-00-BR	MERCER	111	48
F.A.S. 209				
STA. 100+00		TO STA. 115+00		
FED. ROAD DIST. NO.		BLDG. NO.	FED. AID PROJECT	
HORIZ. SCALE IN FEET		VERT. SCALE IN FEET		
50 0 50 100		5 0 5 10		

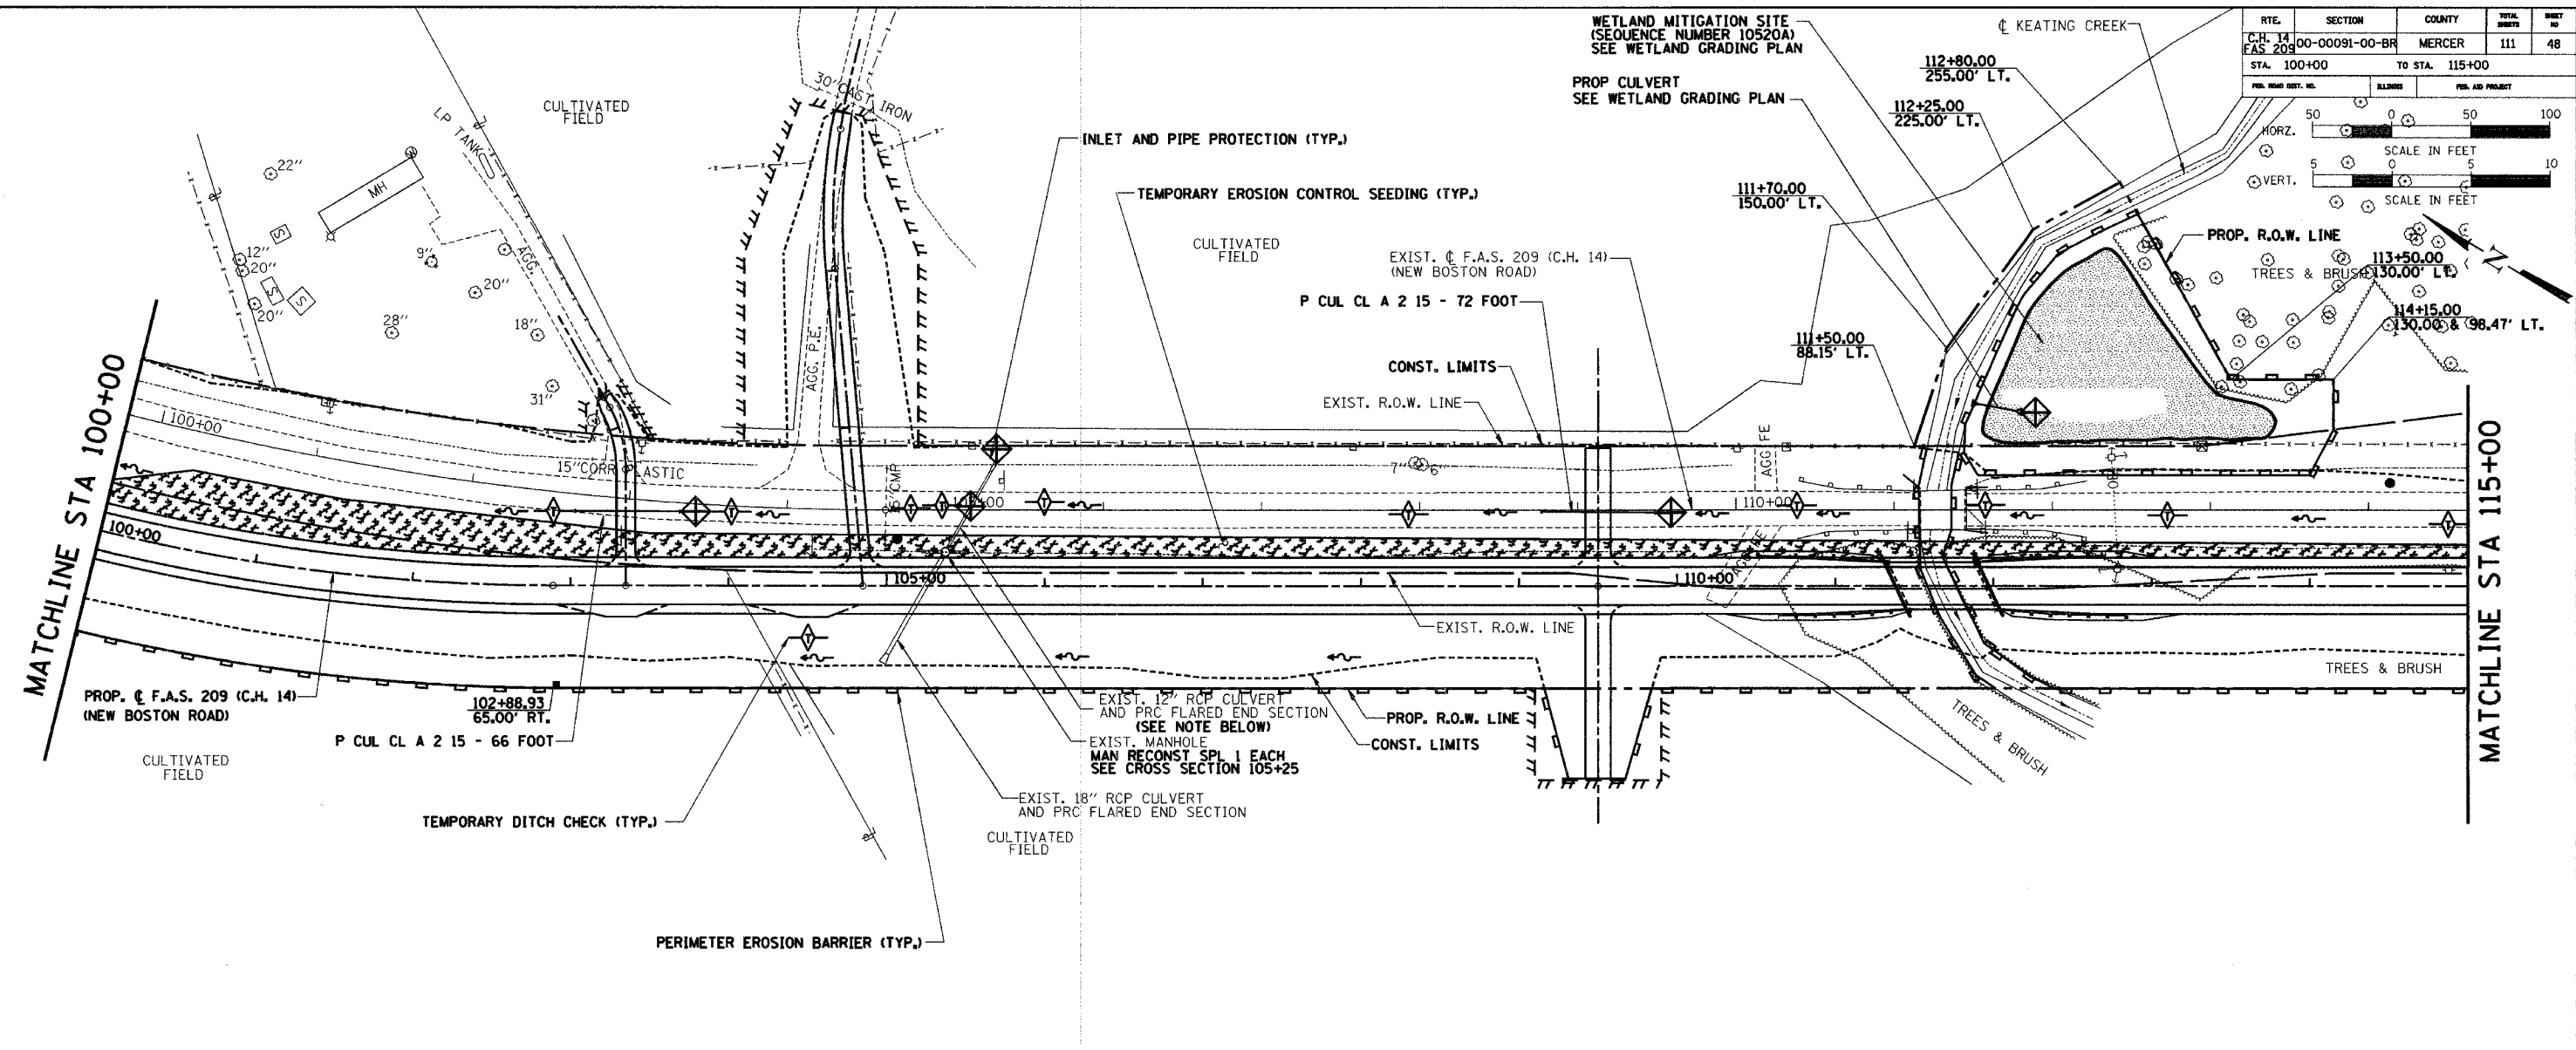

TEMPORARY EROSION CONTROL LEGEND:	
	INLET AND PIPE PROTECTION
	TEMPORARY DITCH CHECKS
	TEMPORARY EROSION CONTROL SEEDING
	PERIMETER EROSION BARRIER

PLAN	DATE
BY	
DATE	
BY	
DATE	
BY	
DATE	
BY	
DATE	
BY	
DATE	

PROFILE	DATE
BY	
DATE	
BY	
DATE	
BY	
DATE	
BY	
DATE	
BY	
DATE	

TEMPORARY EROSION CONTROL PLAN		
Date	Designed: SMK	F.A.S. 209 (C.H. 14) OVER KEATING CREEK NEW BOSTON ROAD SECTION 00-00091-00-BR MERCER COUNTY
Revisions	Drawn: BKN	
	Checked: SMK	
	Approved: SMK	
Prepared by:	URS 345 East Ash Avenue Decatur, IL 62526	URS Job No. 21-00001253.01