
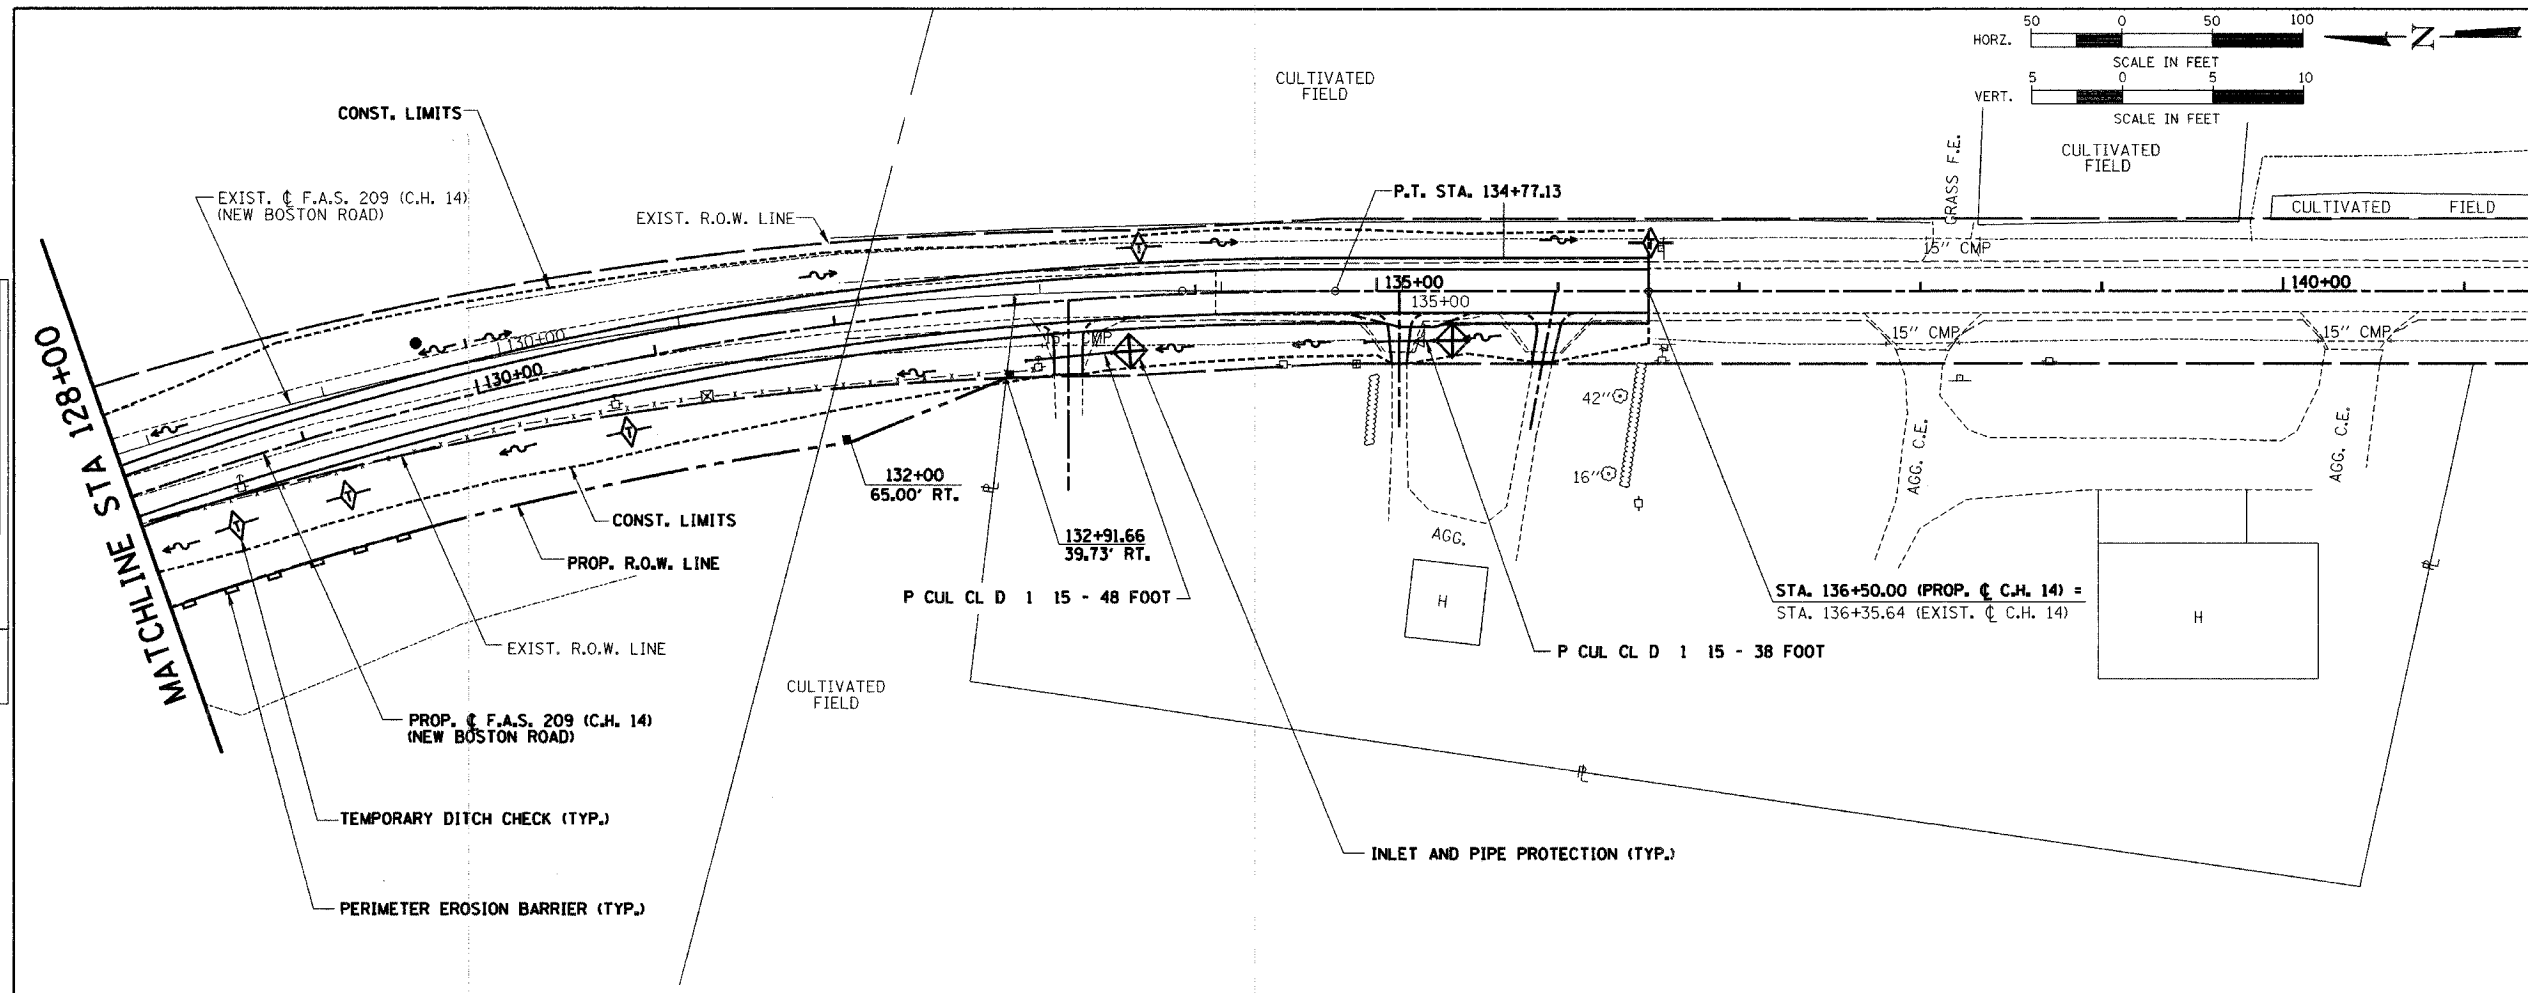


RTE.	SECTION	COUNTY	TOTAL SHEETS	SHEET NO.
C.H. 14	00-00091-00-BR	MERCER	111	50
F.A.S. 209				
STA. 128+00	TO STA. 140+00			
FED. ROAD DIST. NO.	ILLINOIS	FED. AID PROJECT		

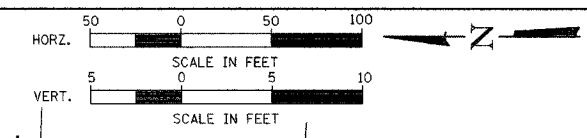

	INLET AND PIPE PROTECTION
	TEMPORARY DITCH CHECKS
	TEMPORARY EROSION CONTROL SEEDING
	PERIMETER EROSION BARRIER

PLAN	SURVEYED	DATE
	PLOTTED	
	NOTED	
	RT. OF WAY CHECKED	
	NO. FILE NAME	

PROFILE	SURVEYED	DATE
	GRADES CHECKED	
	NO. NOTED	
	STRUCTURE NOTATIONS OK'D	

TEMPORARY EROSION CONTROL PLAN		
Date	Designed: SMK	F.A.S. 209 (C.H. 14) OVER KEATING CREEK NEW BOSTON ROAD SECTION 00-00091-00-BR MERCER COUNTY
Revisions	Drawn: BKN	
	Checked: SMK	
	Approved: SMK	
Prepared by:	URS 345 East Ash Avenue Decatur, IL 62526	URS Job No. 21-00001253.01