


PLAN	SURVEYED	DATE
	PLOTTED	BY
	CHECKED	
	BY	
	DATE	
	FILE NAME	

F.A.U. RTE.	SECTION	COUNTY	TOTAL SHEETS	SHEET NO.
6998	99-00209-01-PV	VERMILION	296	182
STA. N/A	TO STA. N/A			
FED. ROAD DIST. NO. ILLINOIS	FED. AID PROJECT-			
CONTRACT NO.: 91358				

 


STAGE 1

CONSTRUCTION:

- ① CONSTRUCT TEMPORARY BITUMINOUS PAVEMENTS, AGGREGATE SHOULDERS AND TEMPORARY DITCHES IN THE FOLLOWING RANGES:
EAST SIDE OF BOWMAN AVENUE - STA. 56+88.90 TO STA. 61+59.39
EAST SIDE OF BOWMAN AVENUE - STA. 62+16.13 TO STA. 72+95.61
- ② EXTEND THE 24" EORS CULVERT AT APPROXIMATE STA. 62+50.00. CONSTRUCT THE TEMPORARY 15" CULVERT FOR THE ENTRANCE AT STA. 64+19.69. EXTEND THE 24" EORS CULVERT AT APPROXIMATE STA. 67+95.00 ACCORDING TO THE STAGED DETAIL IN THE PLANS.

EROSION CONTROL:

1. PROVIDE, APPLY AND MAINTAIN TEMPORARY EROSION CONTROL MEASURES AT LOCATIONS INDICATED ON THE PLANS AND AS DIRECTED BY THE ENGINEER DURING CONSTRUCTION IN ACCORDANCE WITH THE STANDARD SPECIFICATIONS FOR ROAD AND BRIDGE CONSTRUCTION AND SPECIAL PROVISIONS.

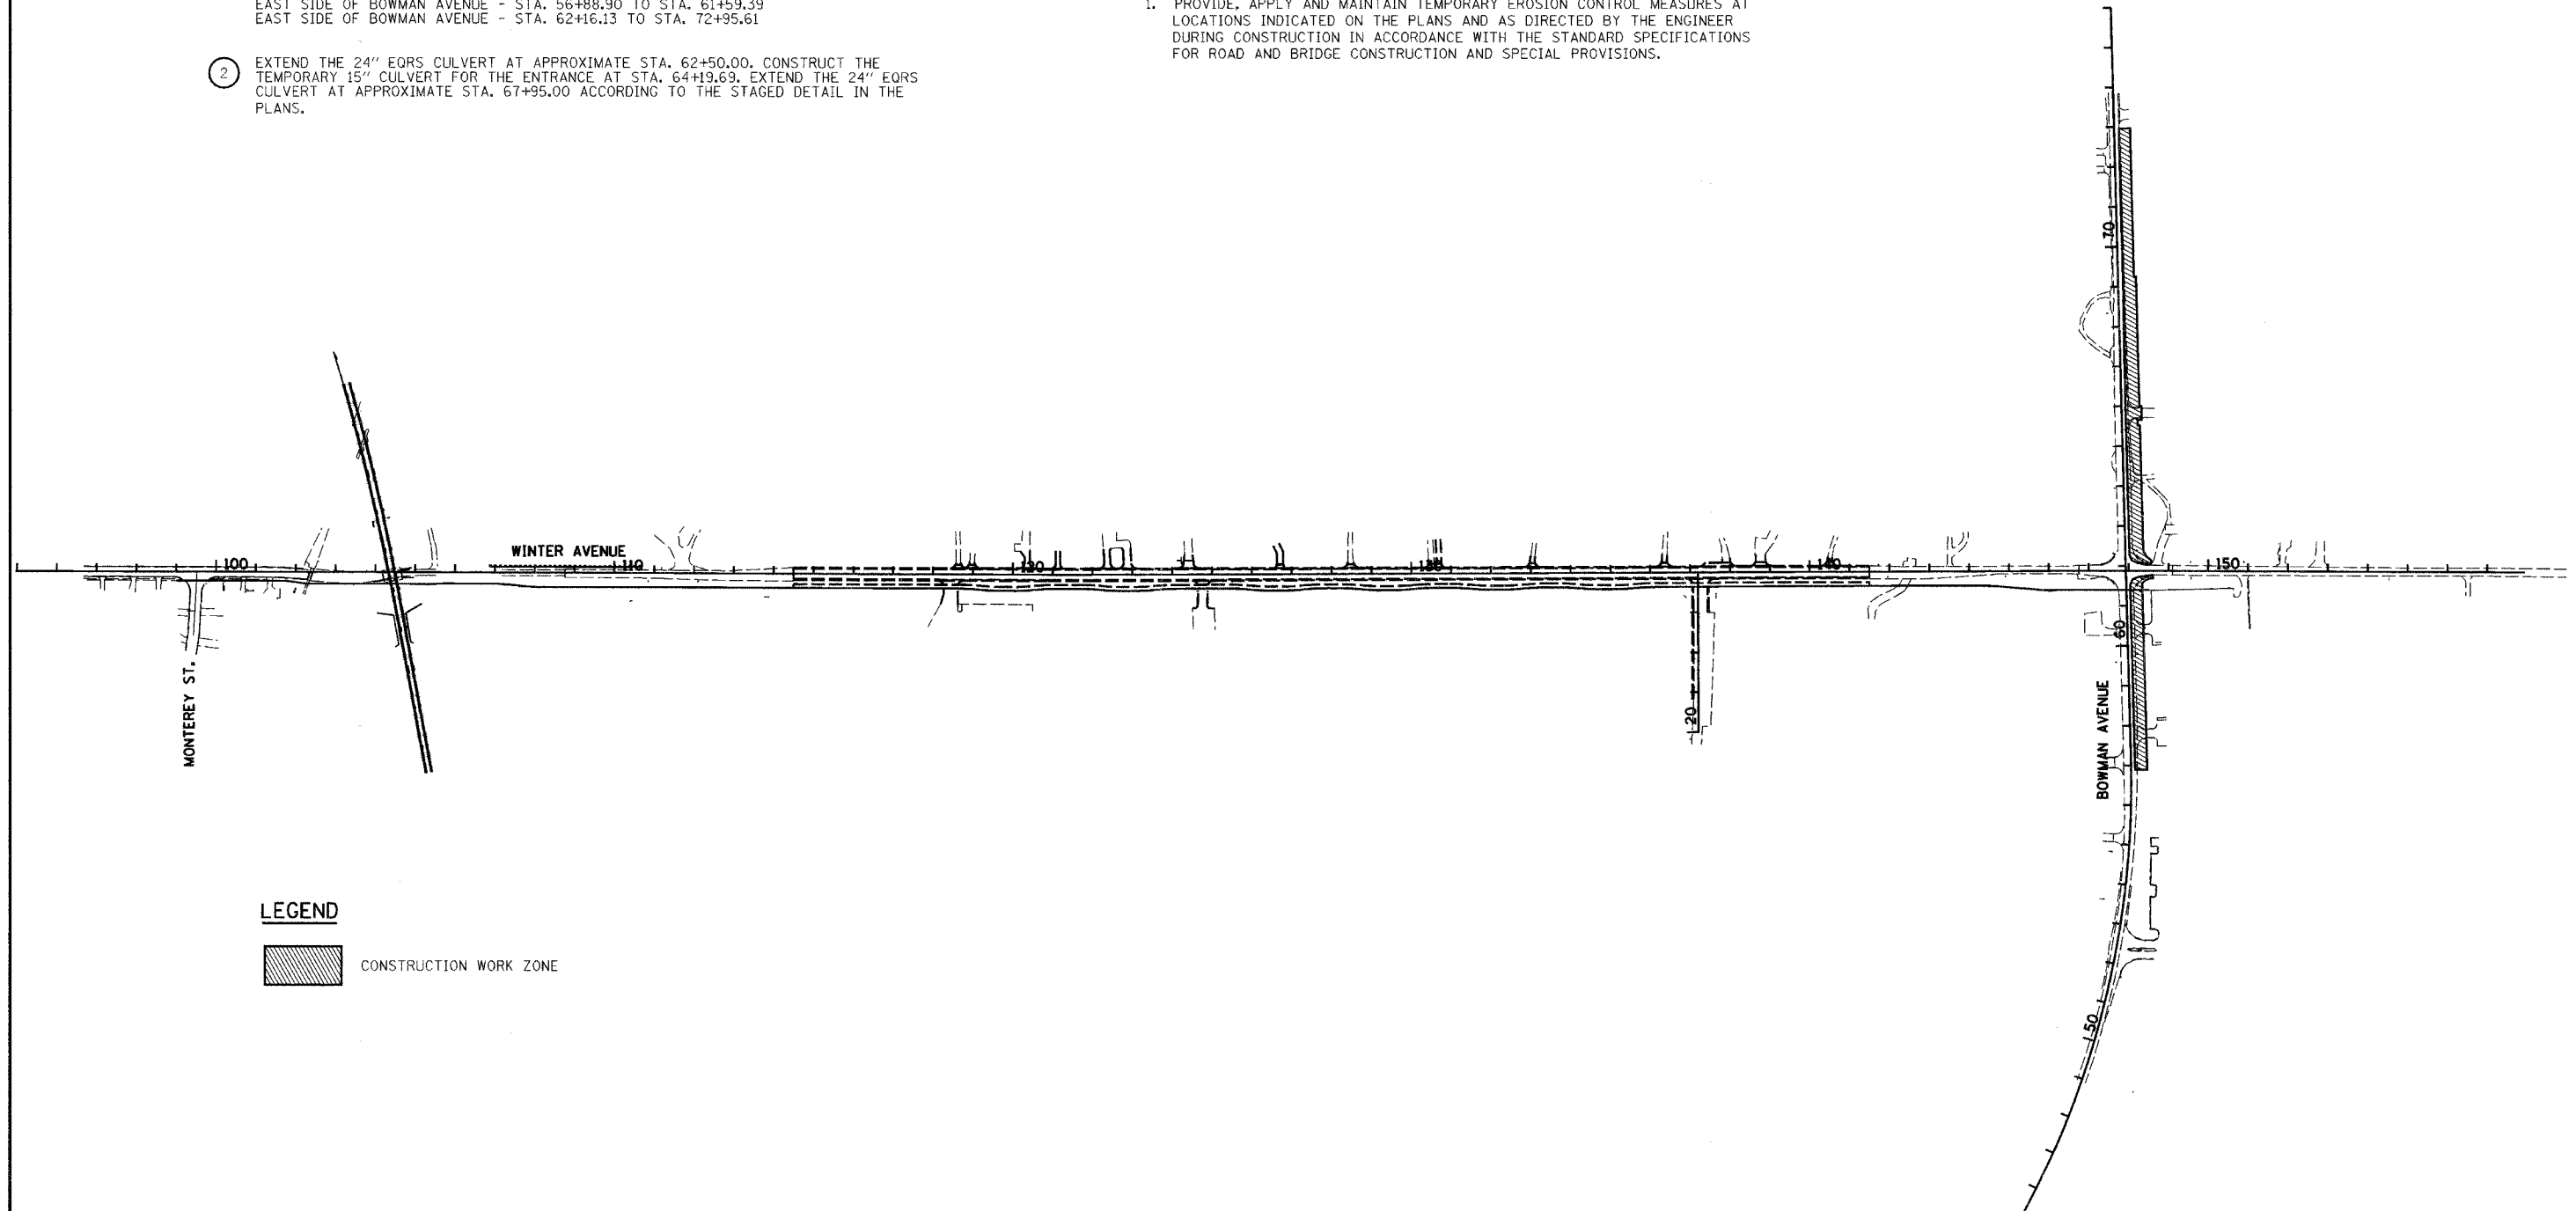

LEGEND

CONSTRUCTION WORK ZONE

REVISIONS	
NAME	DATE

CITY OF DANVILLE, ILLINOIS
WINTER AVENUE RECONSTRUCTION
TEMPORARY EROSION CONTROL PLAN
OVERALL STAGE 1

SCALE: 1" = 200'
 DATE: 12/21/06
 DRAWN BY: MLS
 CHECKED BY: SRS