
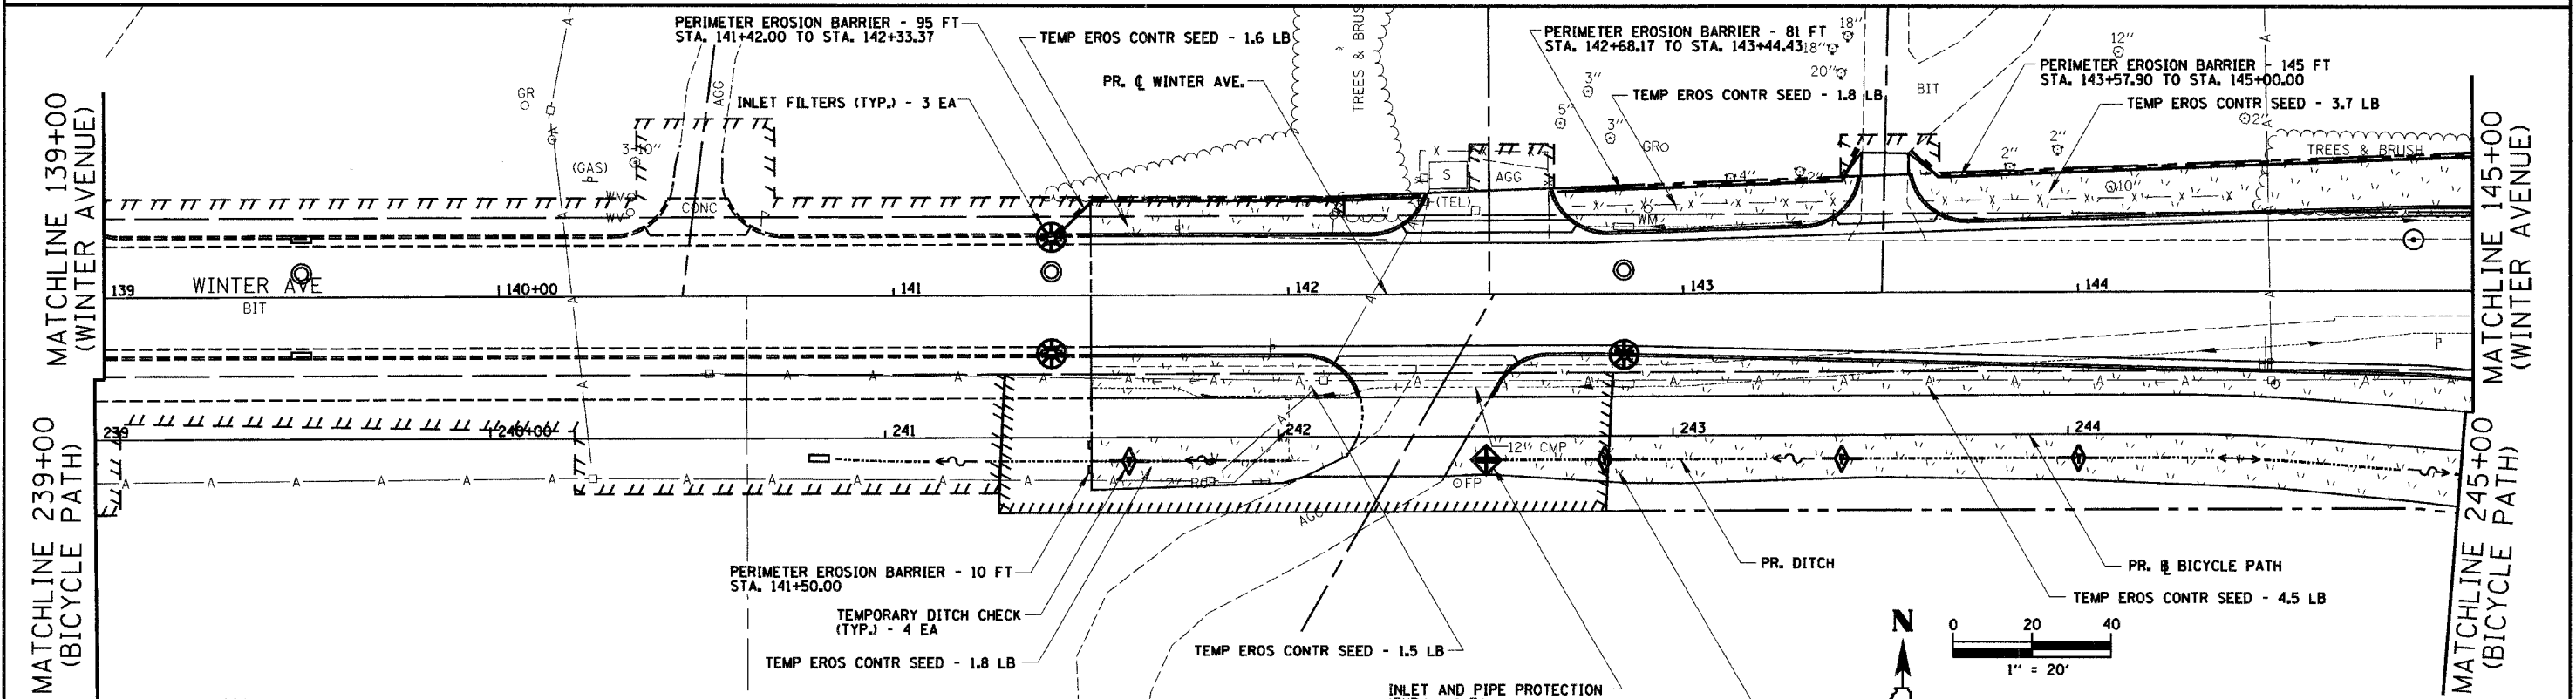



PLAN SURVEYED BY DATE  
 PLOTTED BY  
 CHECKED BY  
 RT. OF WAY CHECKED BY  
 CADD FILE NAME NO.

F.A.I.D. RTE.	SECTION	COUNTY	TOTAL SHEETS	SHEET NO.
6998	99-00209-01-PV	VERMILION	296	189
STA. 133+00		TO STA. 145+00		
FED. ROAD DIST. NO.	ILLINOIS	FED. AID PROJECT-		
		CONTRACT NO.: 91358		

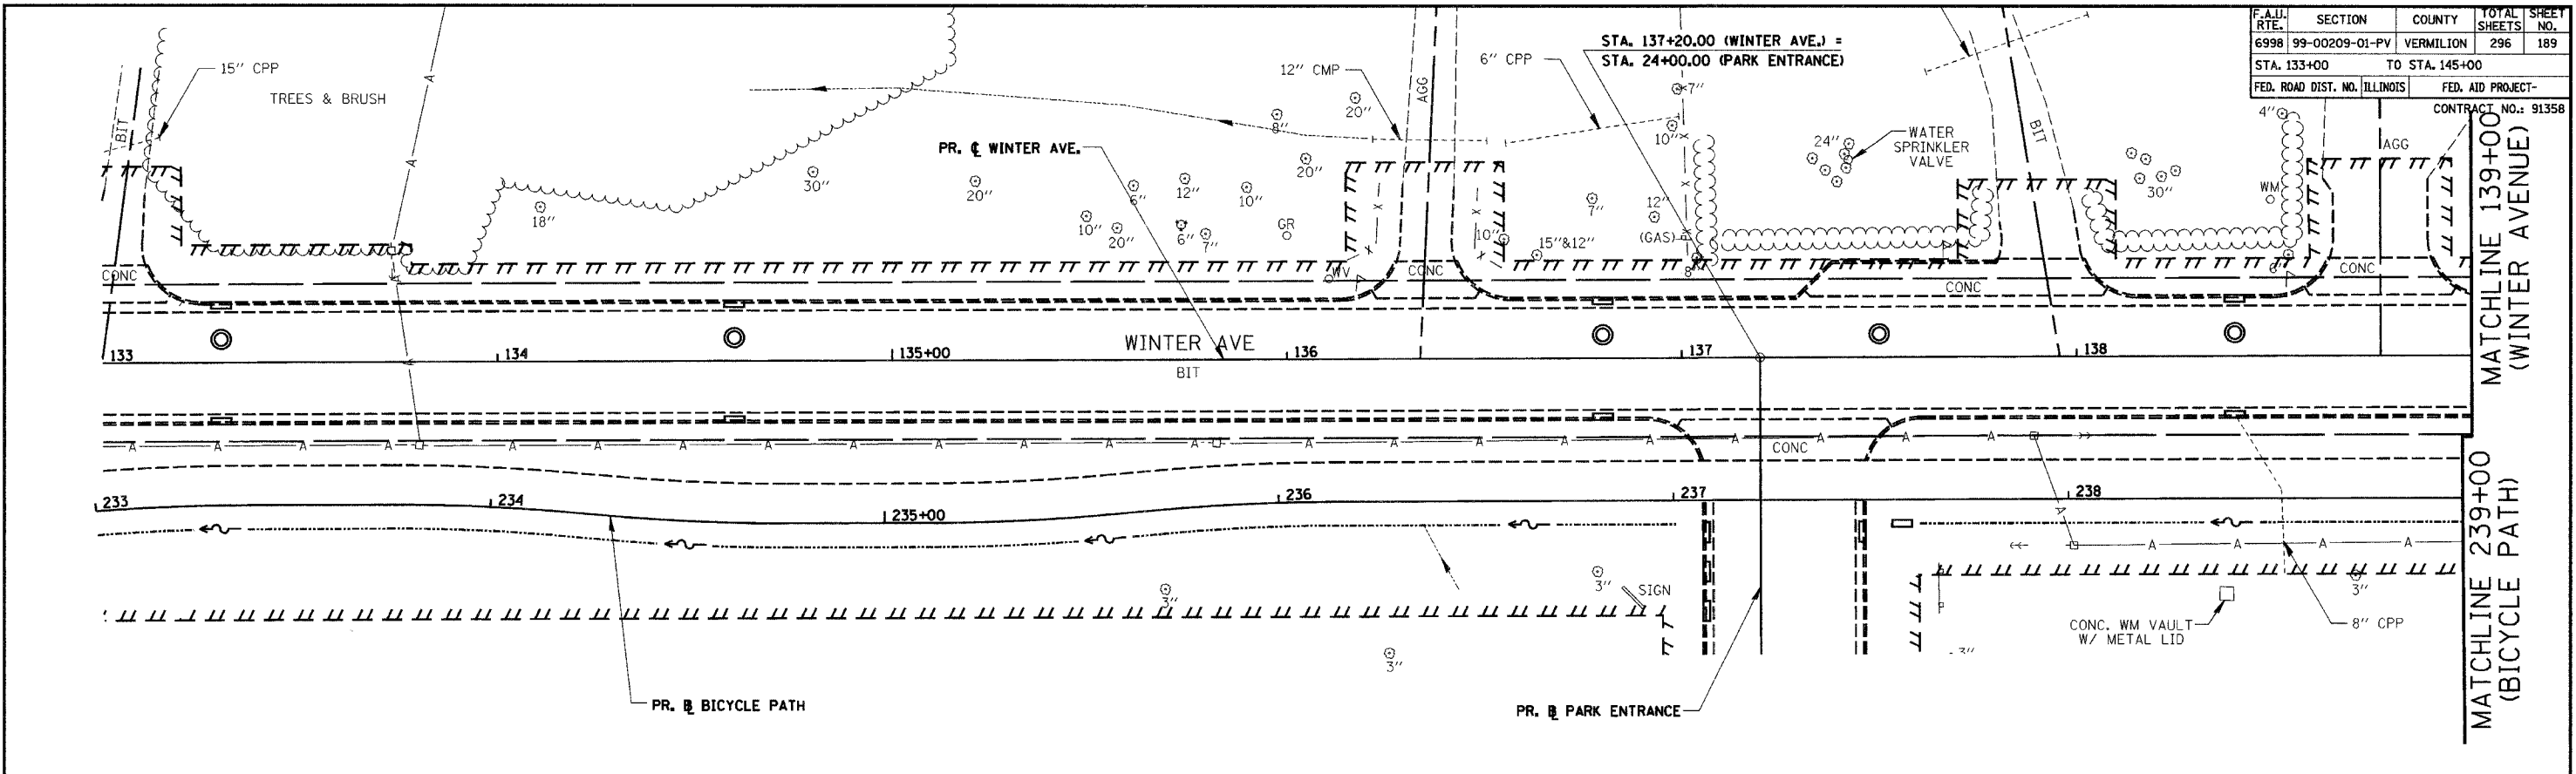

**TEMPORARY EROSION CONTROL LEGEND:**

	INLET AND PIPE PROTECTION		TEMPORARY EROSION CONTROL SEEDING
	INLET FILTERS		TEMPORARY DITCH / DIVERSION CHANNEL
	TEMPORARY DITCH CHECKS		SLOPE DRAIN
			PERIMETER EROSION BARRIER

 

REVISIONS	
NAME	DATE

CITY OF DANVILLE, ILLINOIS  
**WINTER AVENUE RECONSTRUCTION**  
**TEMPORARY EROSION CONTROL PLAN**  
**STAGE 2**  
**WINTER AVENUE/BICYCLE PATH**  
**STA. 133+00 TO STA. 145+00**  
 SCALE: 1" = 20' DATE: 12/21/06  
 DRAWN BY: MLS CHECKED BY: MBF