

PLAN	NO.	BY	DATE
SURVEYED			
DESIGNED			
CHECKED			
DATE			

### STAGE 3



#### CONSTRUCTION:

- ① COMPLETE THE STORM SEWER BRANCHES TO THE EAST ON BOWMAN AVENUE FROM STA. 59+78.00 TO STA. 66+85.00. CONSTRUCT THE FINAL STORM SEWER ON WINTER AVENUE FROM BOWMAN AVENUE TO STA. 150+64.71.
- ② EXTEND THE 24" EORS CULVERT AT APPROXIMATE STA. 67+95.00 ACCORDING TO THE STAGED DETAIL IN THE PLANS. CONSTRUCT THE FINAL CULVERT ACROSS THE ROAD AT STA. 154+50.00. CONSTRUCT THE FINAL CULVERTS AT THE ENTRANCES AS NOTED IN THE PLANS.
- ③ CONSTRUCT ROADWAY BASE COURSE AND BINDER COURSES, CURB AND GUTTER AND ENTRANCES FROM THE PROPOSED CENTERLINE TO THE EAST ALONG BOWMAN AVENUE FROM STA. 58+40.00 TO STA. 69+02.93.
- ④ CONSTRUCT ROADWAY BASE COURSE AND BINDER COURSES, CURB AND GUTTER, SHOULDERS AND ENTRANCES FROM THE PROPOSED CENTERLINE TO THE NORTH AND SOUTH ALONG WINTER AVENUE FROM BOWMAN AVENUE TO STA. 156+35.00.
- ⑤ REMOVE TEMPORARY BITUMINOUS PAVEMENTS FROM THE EAST SIDE OF BOWMAN AVENUE FROM STA. 56+88.90 TO STA. 58+40.00 AND STA. 69+02.93 TO STA. 72+95.61 AND REPLACE WITH AGGREGATE SHOULDERS.
- ⑥ COMPLETE ALL FINISHED GRADING ALONG THE EAST SIDE OF BOWMAN AVENUE FROM STA. 56+88.90 TO STA. 72+95.61 AND ON THE NORTH AND SOUTH SIDES OF WINTER AVENUE FROM BOWMAN AVENUE TO STA. 156+35.00.

#### EROSION CONTROL:

1. MAINTAIN EXISTING TEMPORARY EROSION CONTROL MEASURES APPLIED IN STAGE 1 AND STAGE 2 CONSTRUCTION IN ACCORDANCE WITH THE STANDARD SPECIFICATIONS FOR ROAD AND BRIDGE CONSTRUCTION, SPECIAL PROVISIONS AND AS DIRECTED BY THE ENGINEER.
2. PROVIDE, APPLY AND MAINTAIN TEMPORARY EROSION CONTROL MEASURES AT LOCATIONS INDICATED ON THE PLANS AND AS DIRECTED BY THE ENGINEER DURING CONSTRUCTION IN ACCORDANCE WITH THE STANDARD SPECIFICATIONS FOR ROAD AND BRIDGE CONSTRUCTION AND SPECIAL PROVISIONS.

F.A.U. RTE.	SECTION	COUNTY	TOTAL SHEETS	SHEET NO.
6998	99-00209-01-PV	VERMILION	296	194
STA. N/A		TO STA. N/A		
FED. ROAD DIST. NO. ILLINOIS		FED. AID PROJECT-		
CONTRACT NO.: 91358				

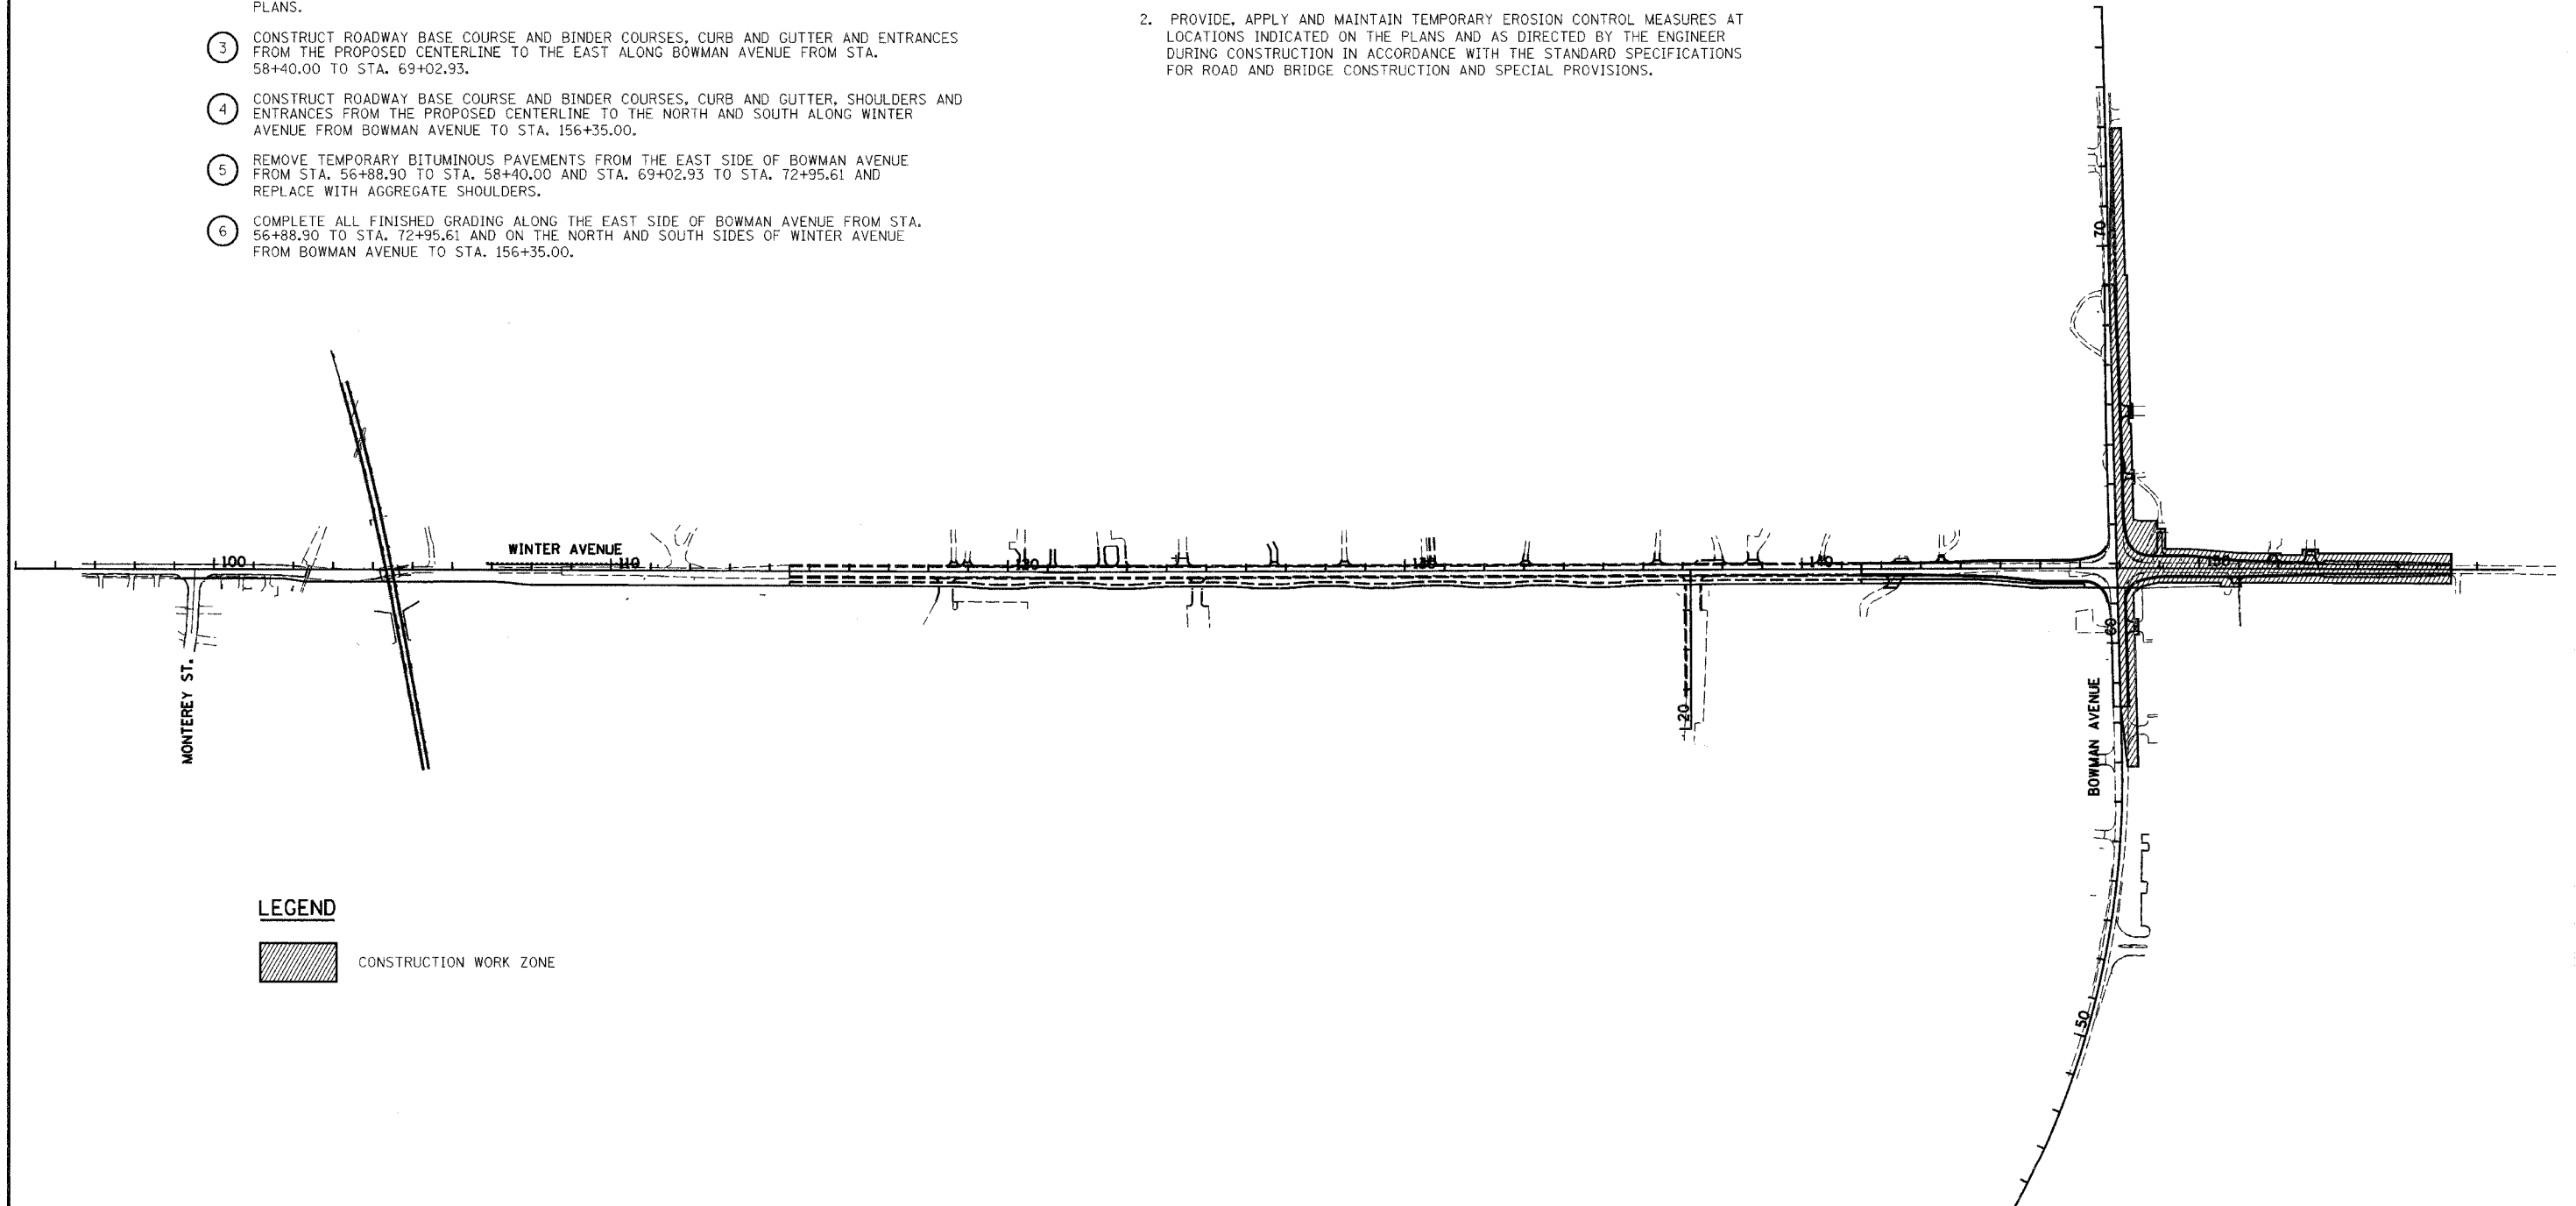 

#### LEGEND

CONSTRUCTION WORK ZONE

REVISIONS		NAME	DATE
NO.	DESCRIPTION		

CITY OF DANVILLE, ILLINOIS

**WINTER AVENUE RECONSTRUCTION**

TEMPORARY EROSION CONTROL PLAN

OVERALL STAGE 3

SCALE: 1" = 200'

DATE: 12/21/06

DRAWN BY: MLS

CHECKED BY: SRS