



F.A.U. RTE.	SECTION	COUNTY	TOTAL SHEETS	SHEET NO.
6998	99-00209-01-PV	VERMILION	296	198
STA. 48+00		TO STA. 60+00		
FED. ROAD DIST. NO. ILLINOIS		FED. AID PROJECT-		
CONTRACT NO.: 91358				

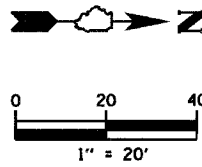

PLAN	SURVEYED	BY	DATE
	DESIGNED		
	CHECKED		
	REVISIONS		
	NO. OF WAYS CHECKED		
	FIELD FILE NAME		

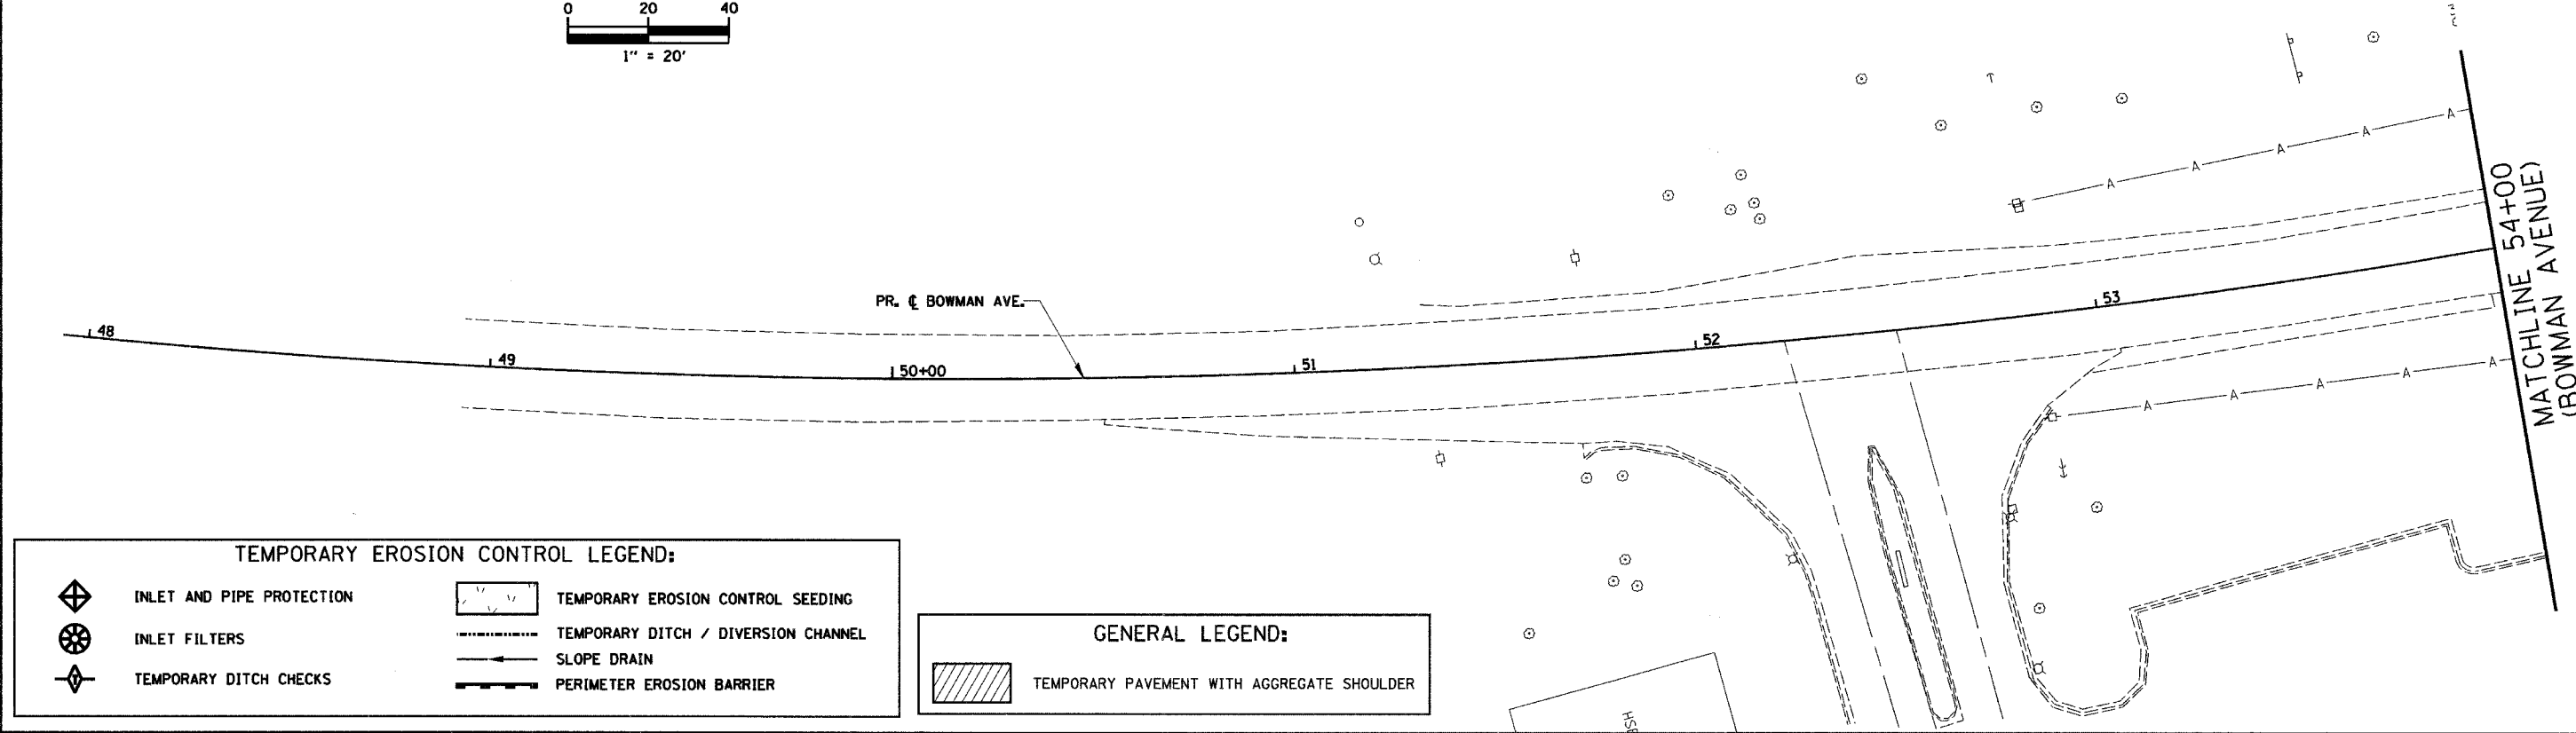


**TEMPORARY EROSION CONTROL LEGEND:**

	INLET AND PIPE PROTECTION		TEMPORARY EROSION CONTROL SEEDING
	INLET FILTERS		TEMPORARY DITCH / DIVERSION CHANNEL
	TEMPORARY DITCH CHECKS		SLOPE DRAIN
			PERIMETER EROSION BARRIER

**GENERAL LEGEND:**

	TEMPORARY PAVEMENT WITH AGGREGATE SHOULDER
--	--------------------------------------------

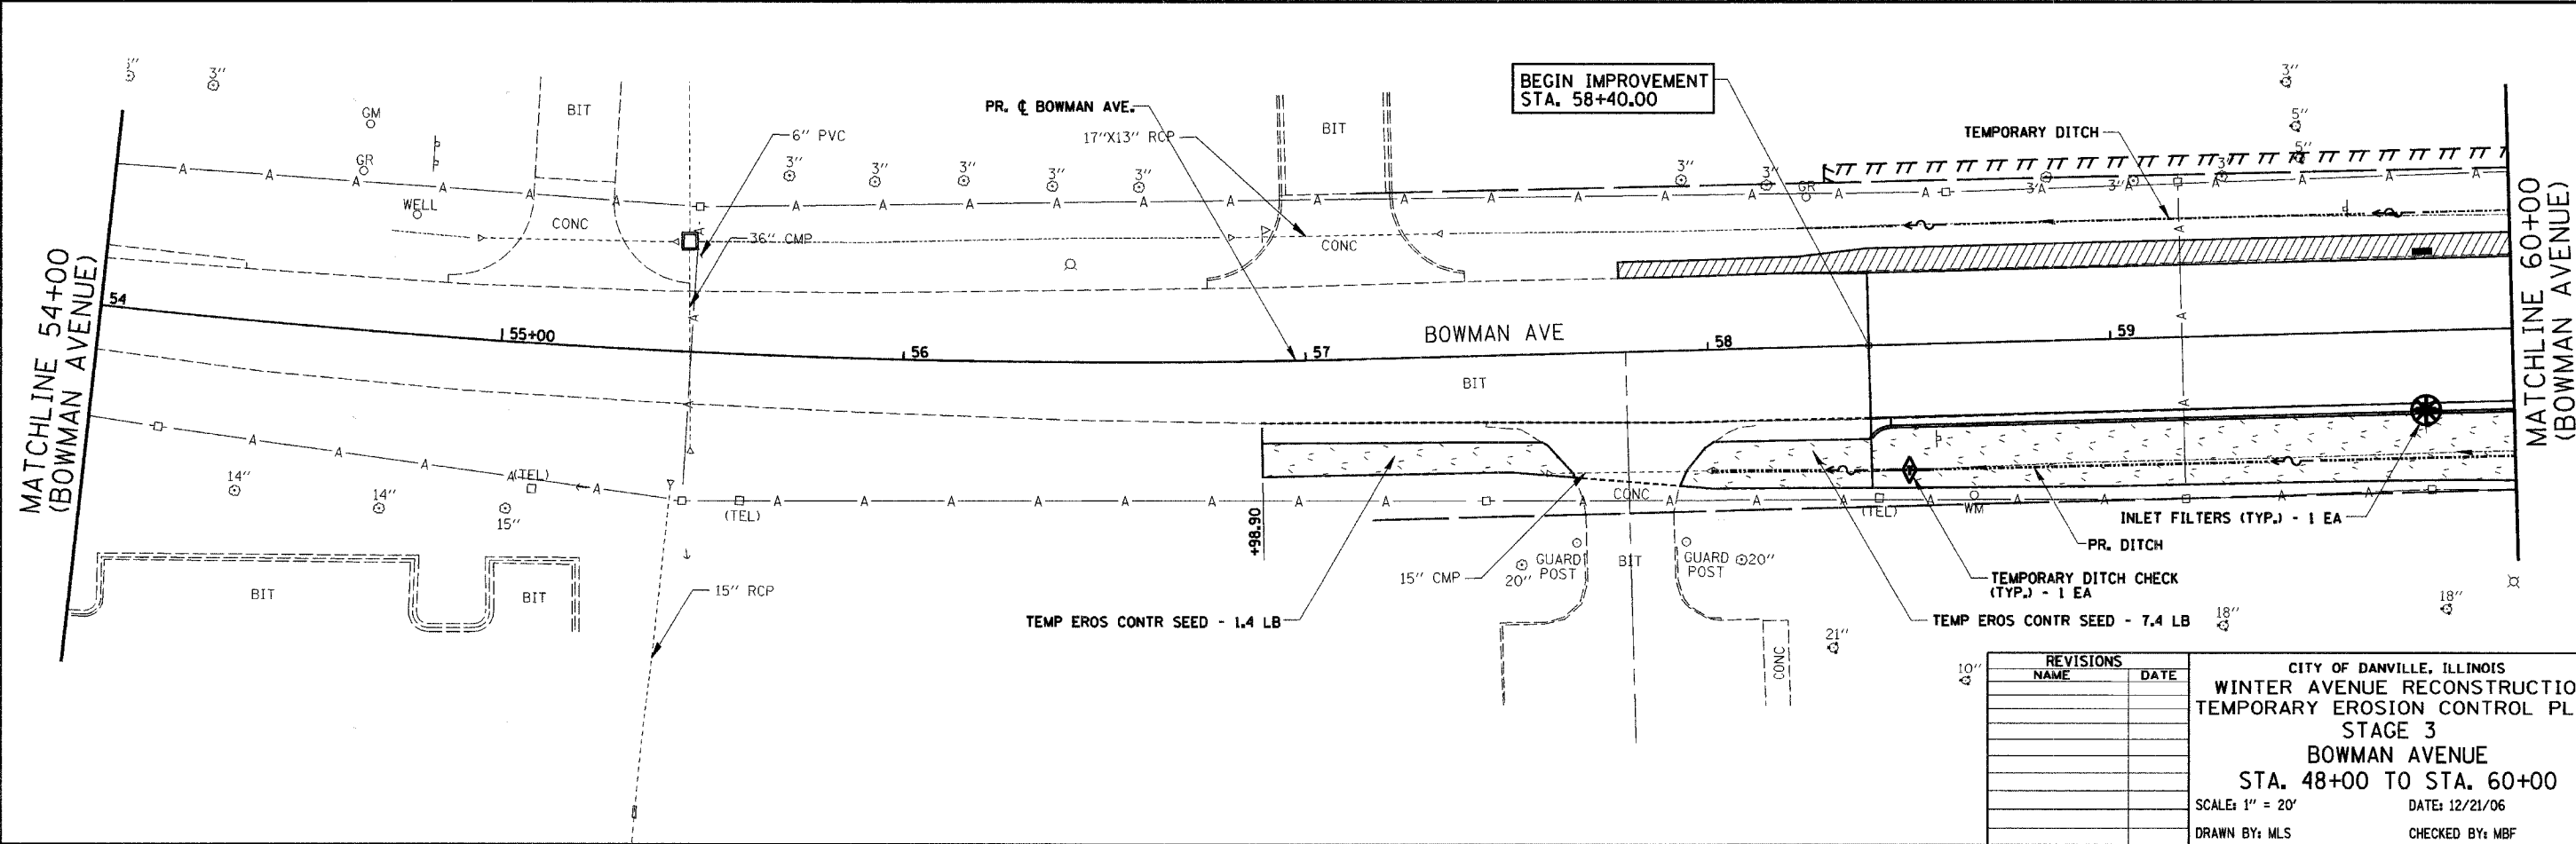

REVISIONS	
NAME	DATE

CITY OF DANVILLE, ILLINOIS  
**WINTER AVENUE RECONSTRUCTION**  
**TEMPORARY EROSION CONTROL PLAN**  
**STAGE 3**  
**BOWMAN AVENUE**  
**STA. 48+00 TO STA. 60+00**  
 SCALE: 1" = 20'      DATE: 12/21/06  
 DRAWN BY: MLS      CHECKED BY: MBF