
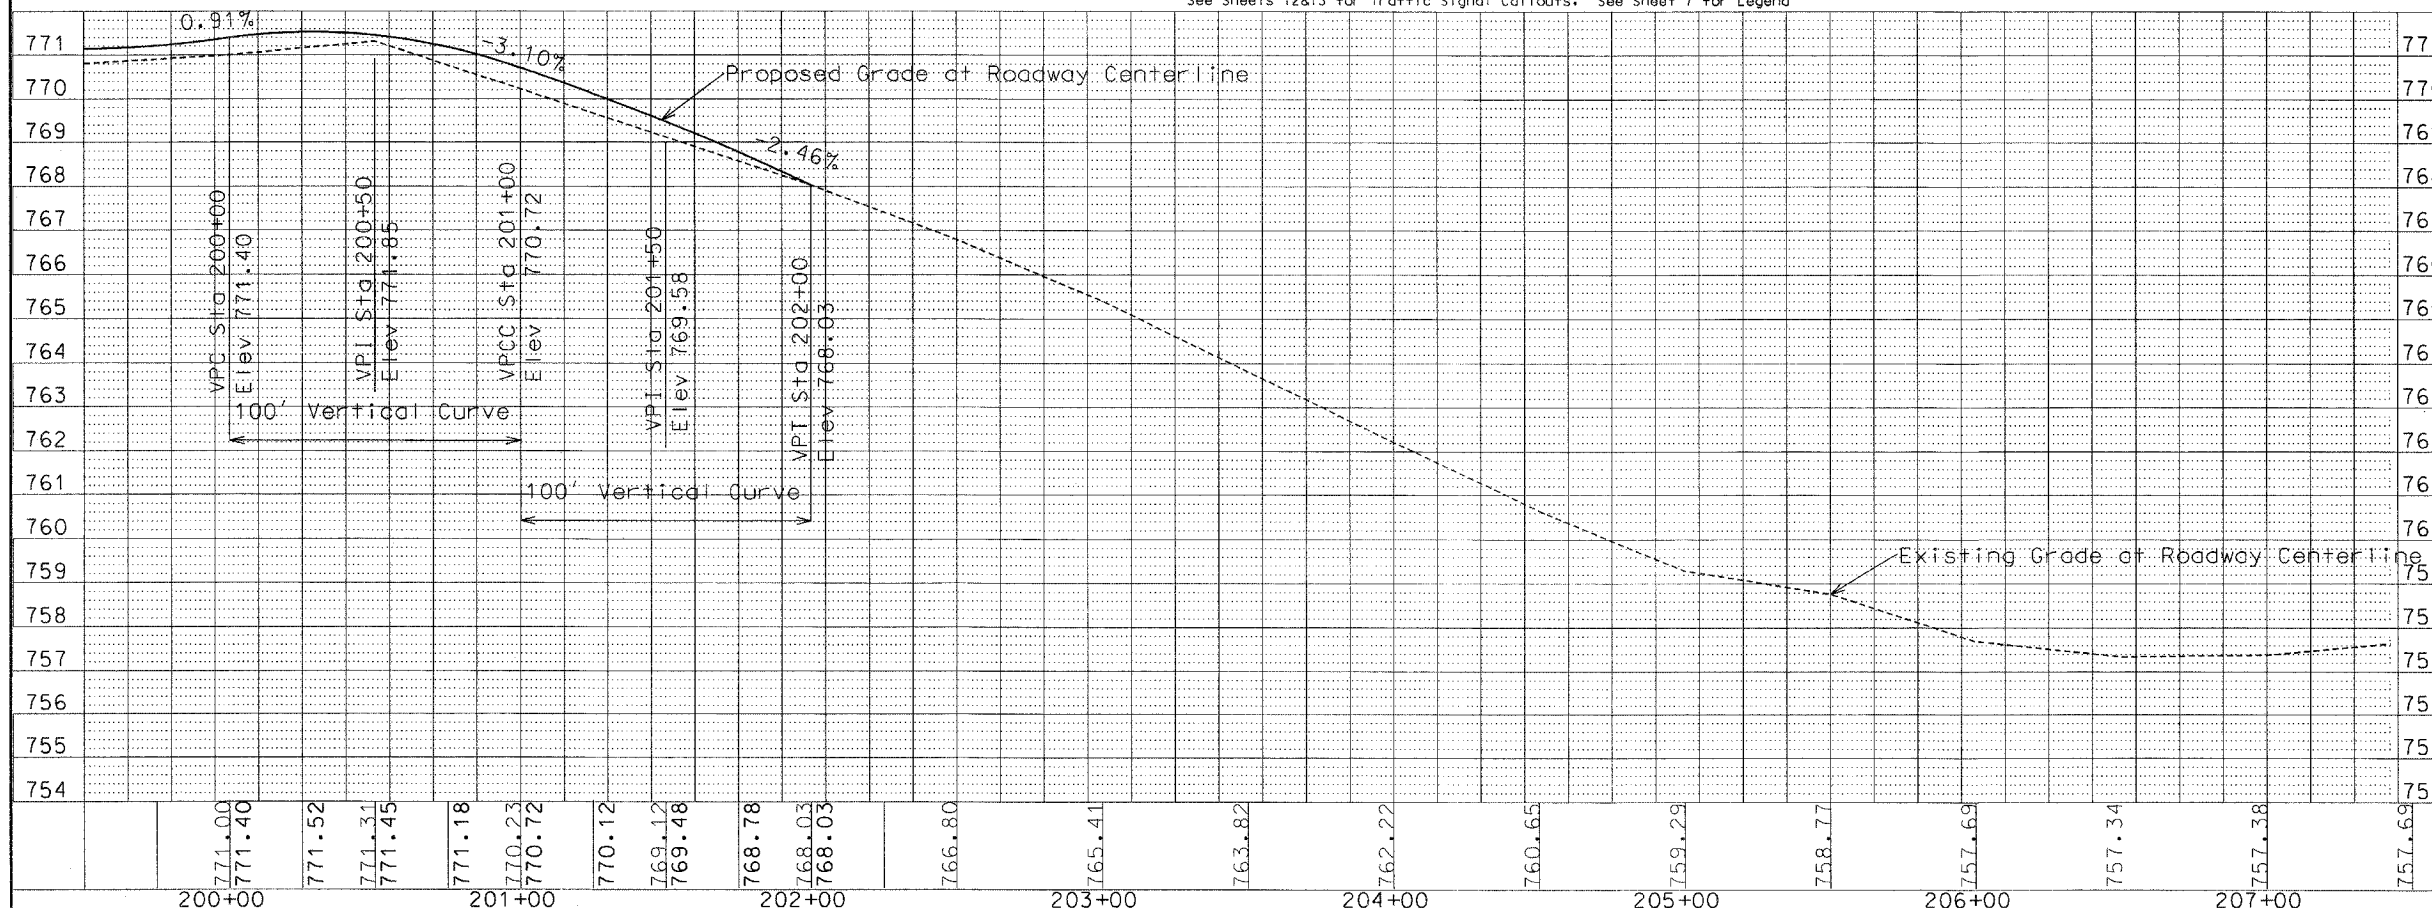
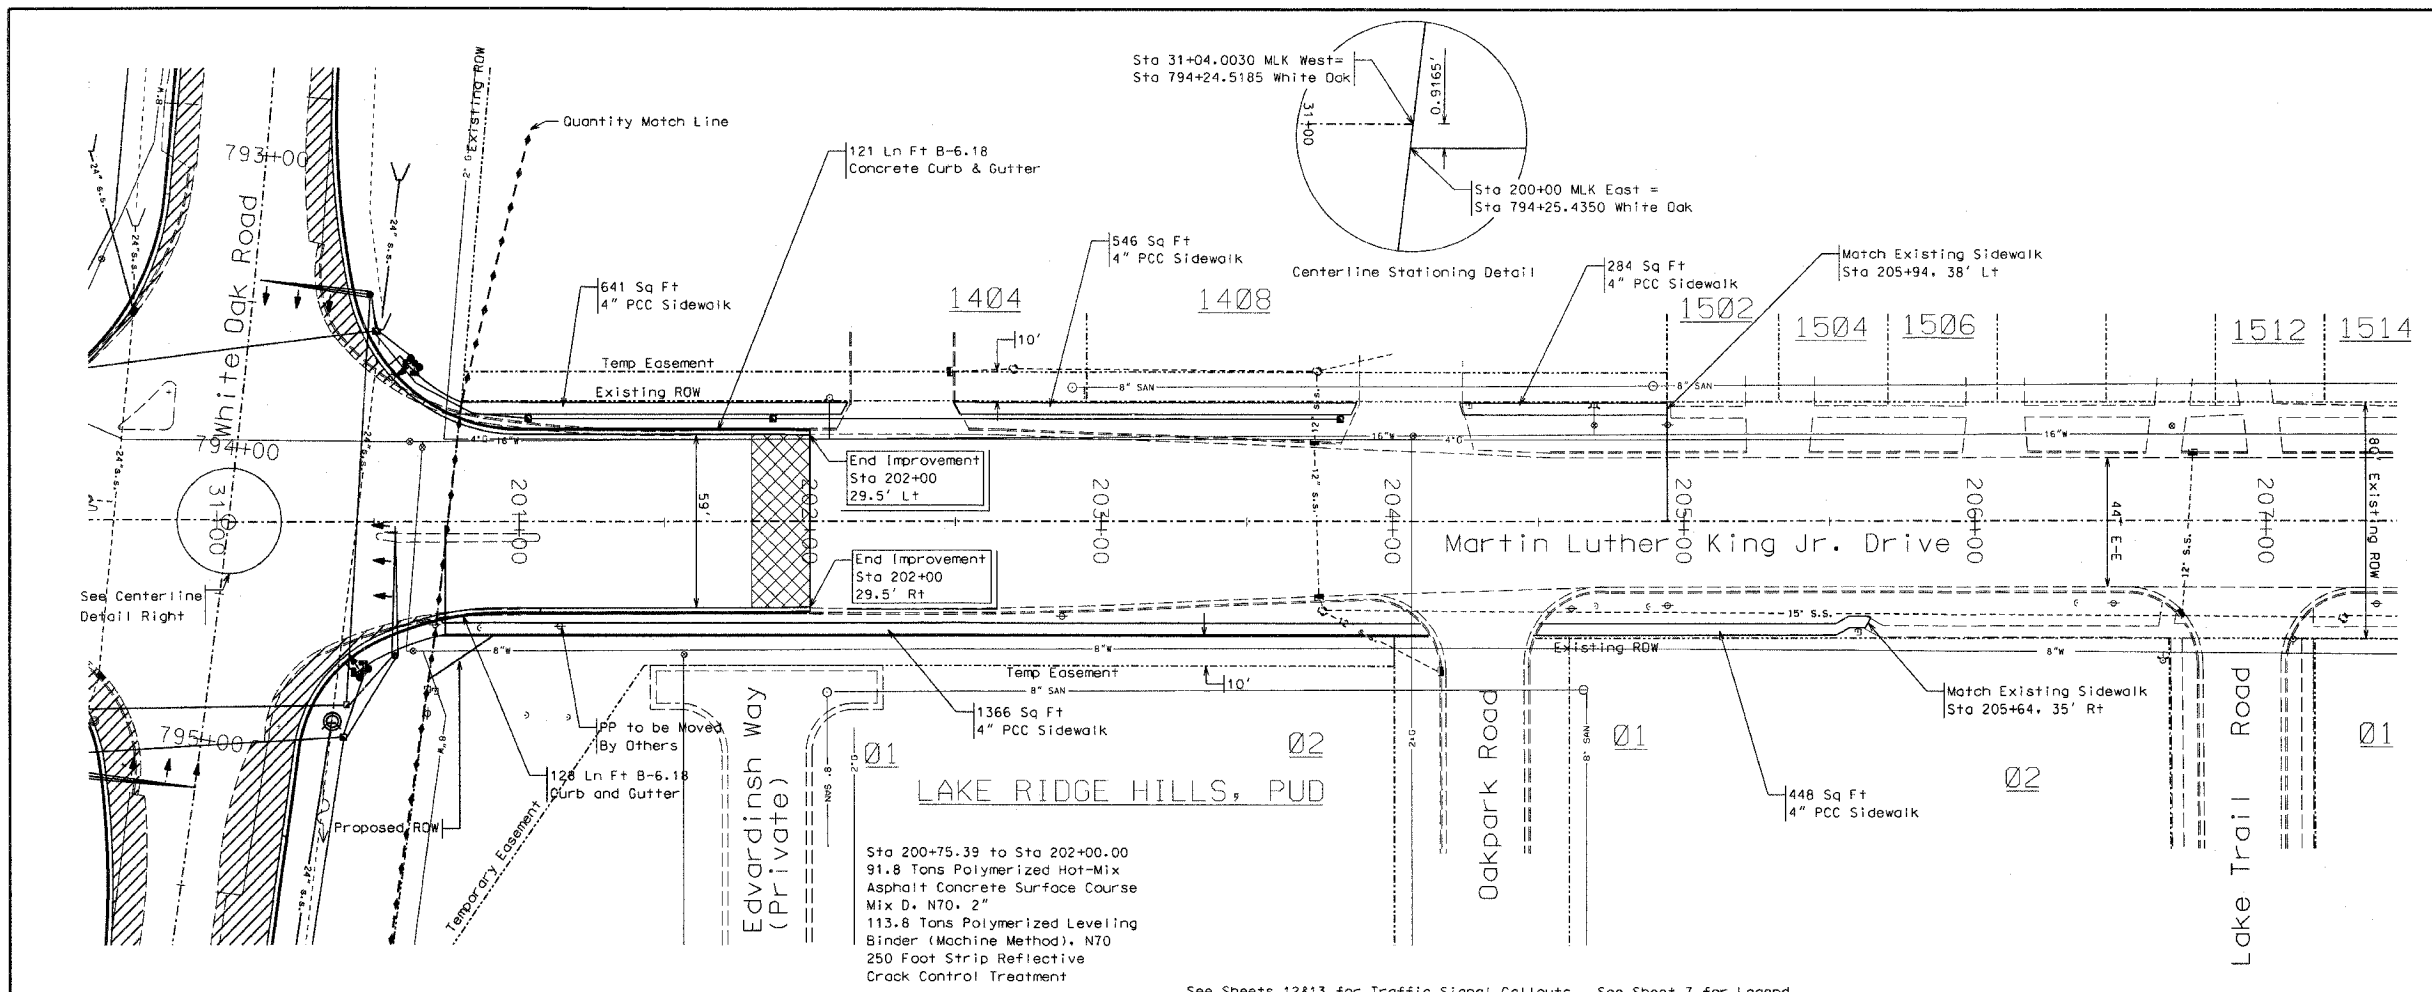
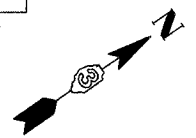


FILE NO.	SECTION	COUNTY	TOTAL SHEETS	SHEET NO.
5385	16-00306-00-SP	McLean	30	9
STA. 200+00		TO STA. 205+00		
FED. ROAD DIST. NO.		LUMBS		FED. AID PROJECT

 

<b>Lewis, Yockey &amp; Brown, Inc.</b> Consulting Engineers & Land Surveyors 505 North Main Street, Bloomington, Illinois 222 East Center Street, LeRoy, Illinois 155 South Elm Street, El Paso, Illinois Ph. (309) 829-2550 Ph. (309) 962-8161 Ph. (309) 927-2552		Date: 8-27-2006 Rev: 12-12-06 12-7-06 App: LDY	MLK and WHITE OAK RD. Intersection Improvements East Martin Luther King Jr Drive Plan and Profile	Sheet 9 of 30 4018.63
---	--	---	--	--------------------------