
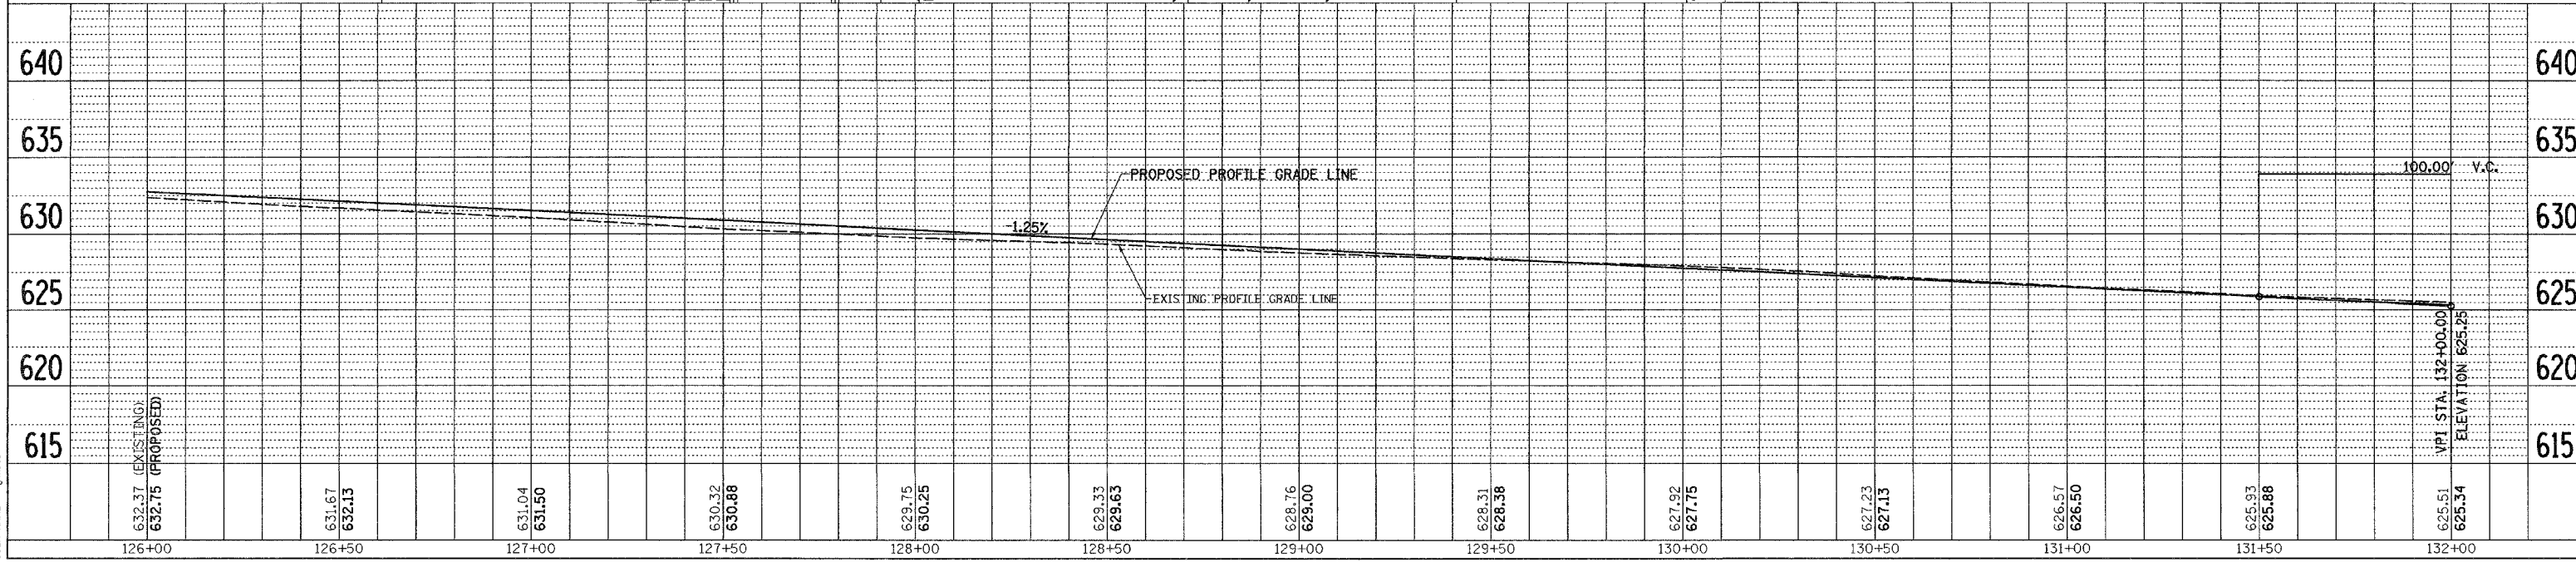
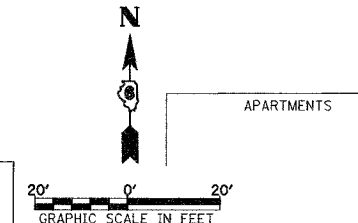


F.A.U. RTE.	SECTION	COUNTY	TOTAL SHEETS	SHEET NO.
8178	05-00016-01-PV	MORGAN	31	11
STA. 126+00		TO STA. 132+00		
FED. ROAD DIST. NO.		ILLINOIS FED. AID PROJECT		

SEC 29, T15N, R10W, 3RD PM

SEC 32, T15N, R10W, 3RD PM

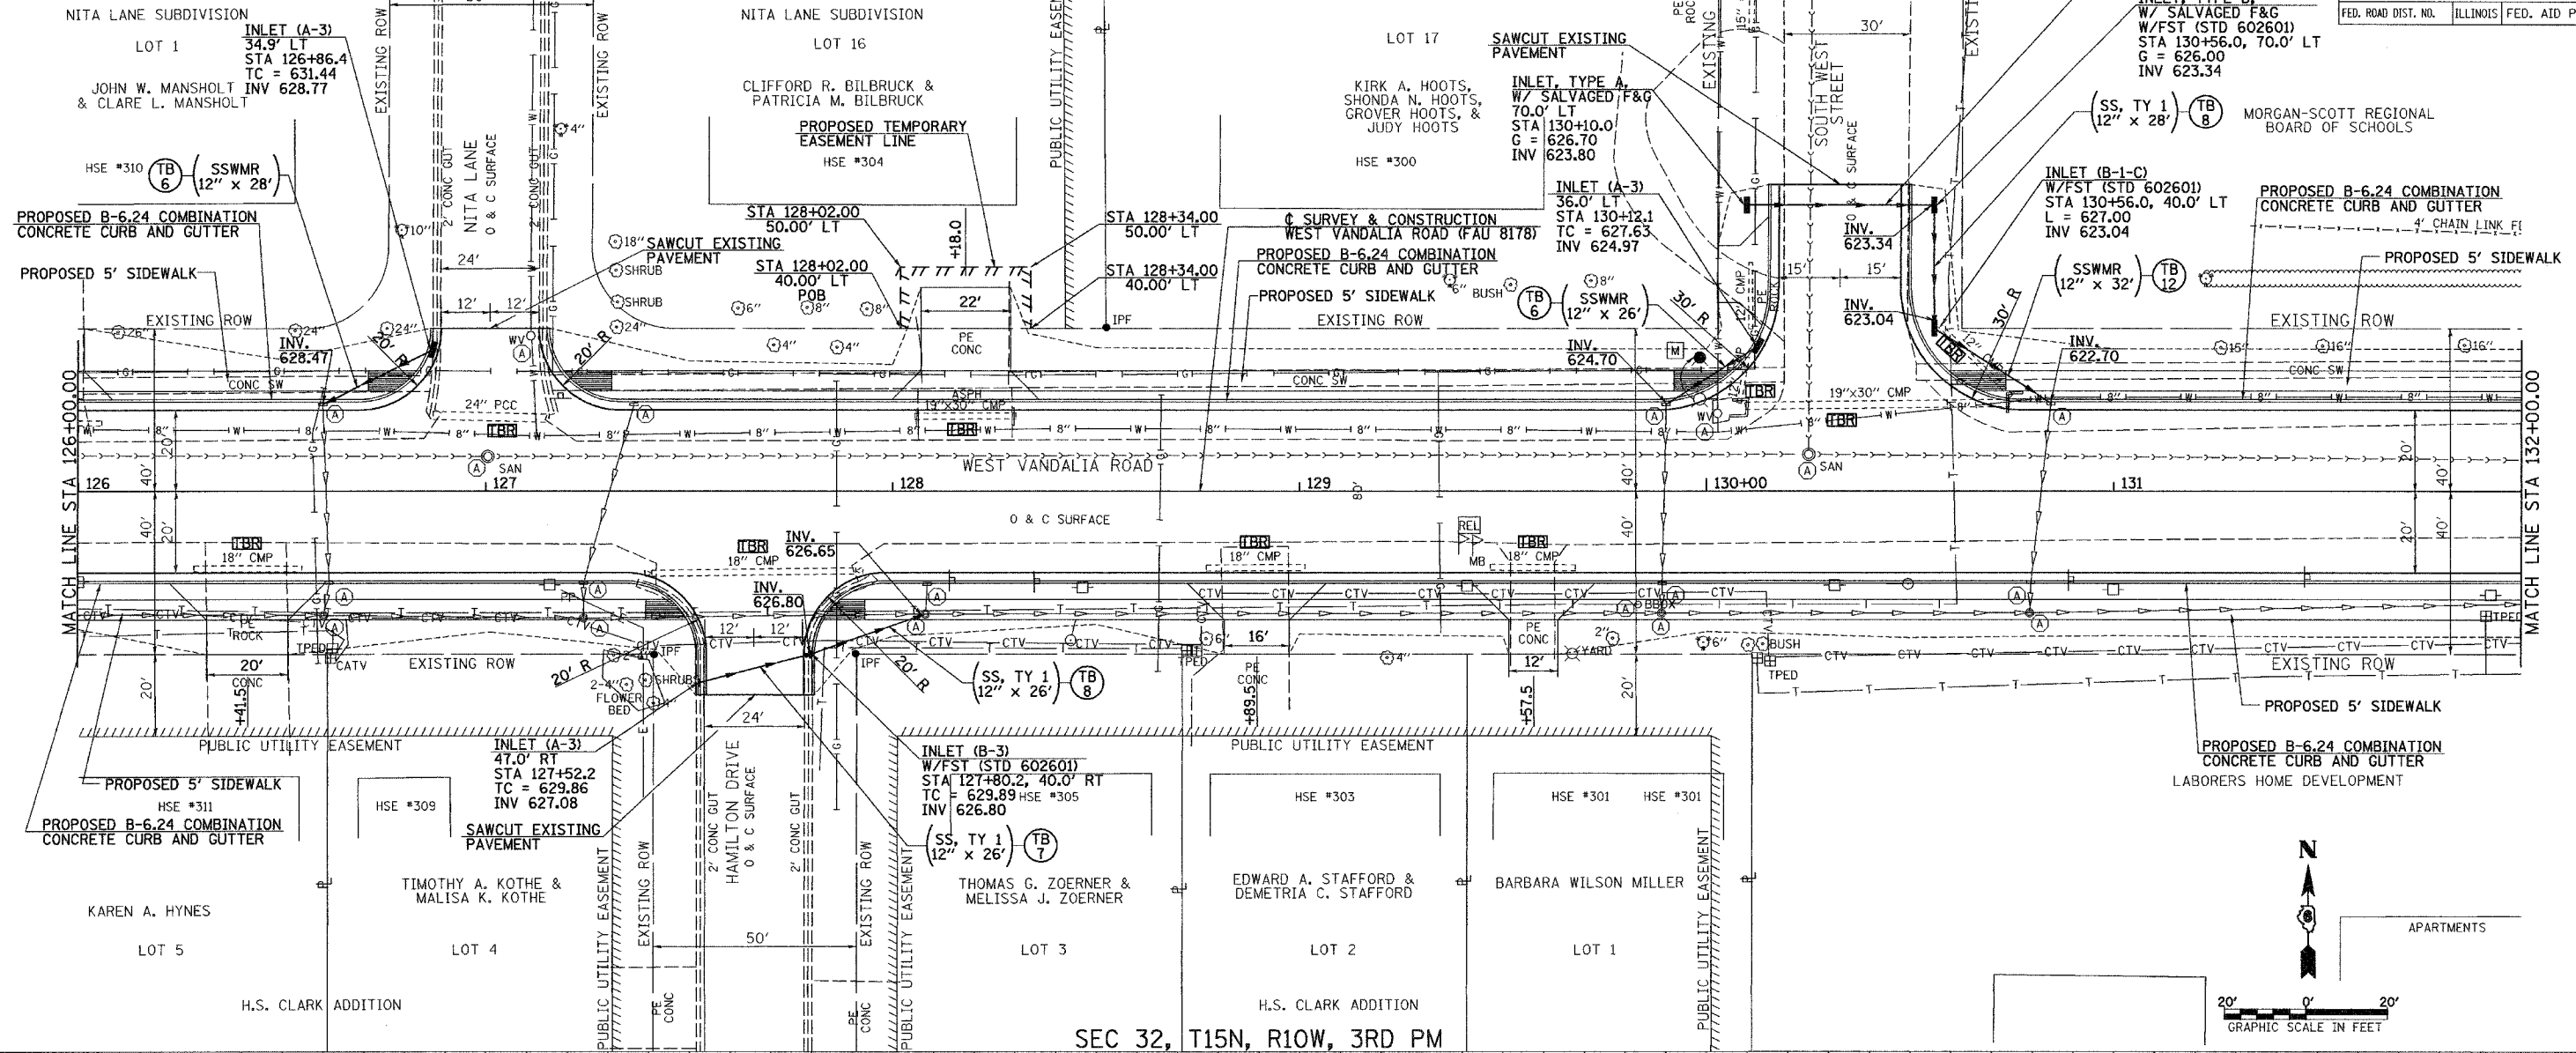

WEST VANDALIA RD, PLAN AND PROFILE, STA 126+00 TO STA 132+00

DATE: \_\_\_\_\_ BY: \_\_\_\_\_

PLAN

DATE: \_\_\_\_\_ BY: \_\_\_\_\_

PROFILE

NO. \_\_\_\_\_

NO. \_\_\_\_\_

PLOT DATE = 01/25/2007  
 FILE NAME = V:\246\24648RPA.dgn  
 PLOT SCALE = 20,00000 / IN.  
 USER NAME = jwh15