



CONTRACT NO. 93433				
F.A.U. RTE.	SECTION	COUNTY	TOTAL SHEETS	SHEET NO.
8178	05-00016-01-PV	MORGAN	31	18
STA. 121+00		TO STA. 125+00		
FED. ROAD DIST. NO.	ILLINOIS	FED. AID PROJECT		

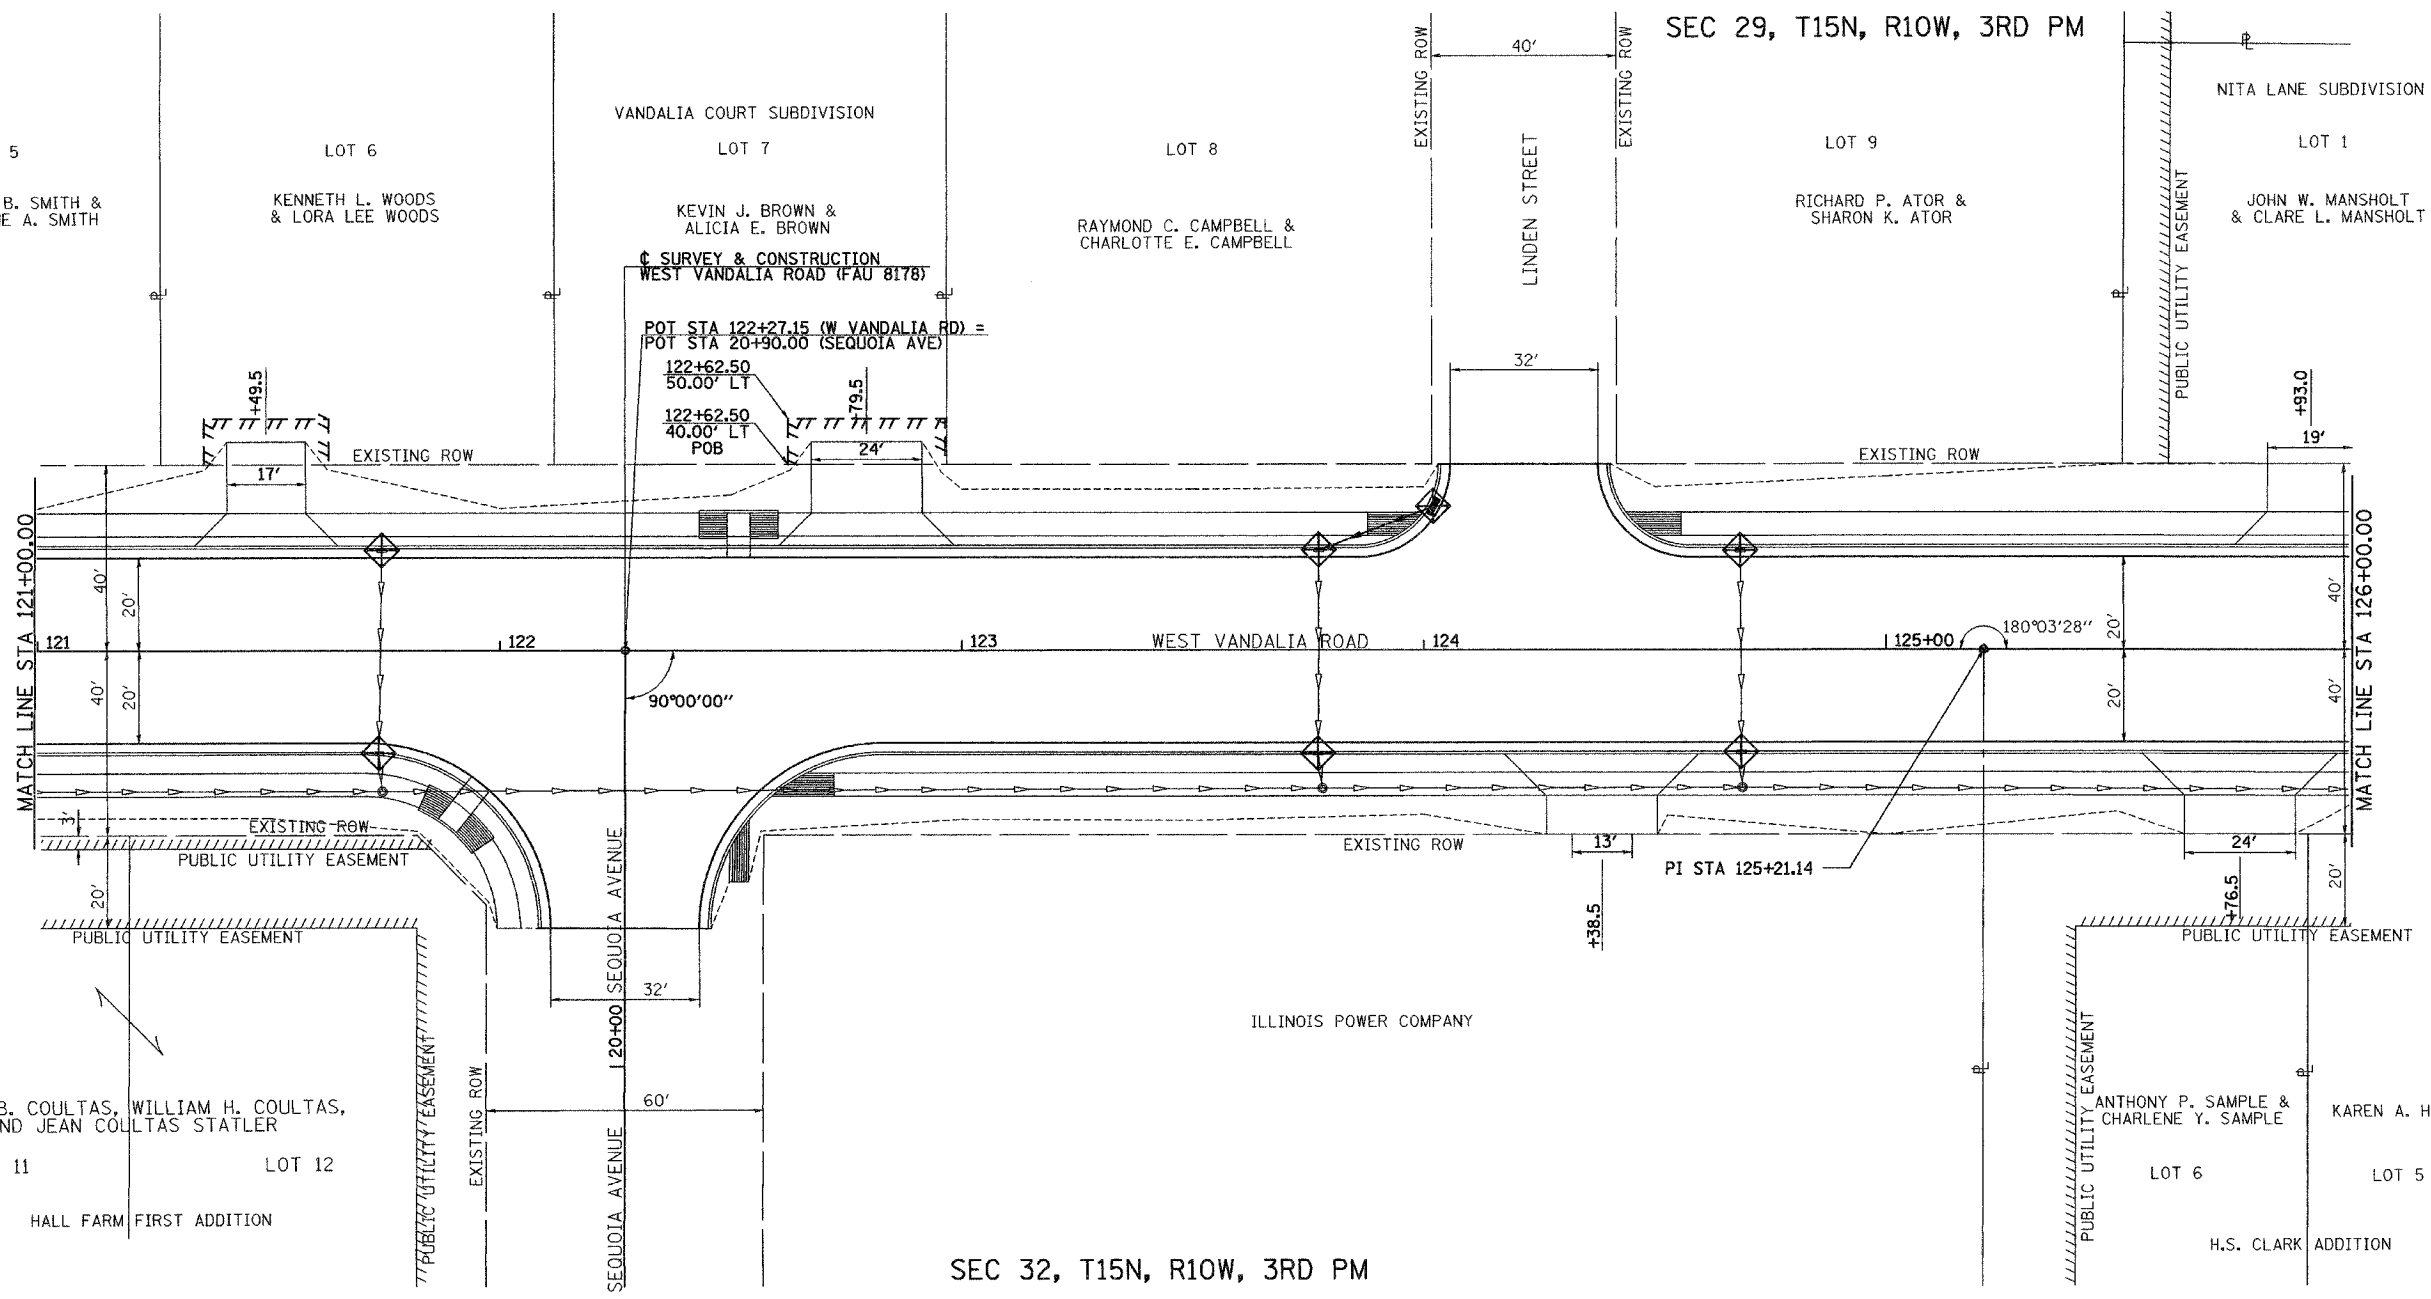

**LEGEND FOR STORM WATER POLLUTION PREVENTION PLAN**

ITEM	SYMBOL
INLET PIPE PROTECTION (I&PP) (HAY OR STRAW BALE DITCH CHECKS OR APPROVED SUBSTITUTION)	
PERIMETER EROSION BARRIER	

GENERAL NOTES:  
ALL ITEMS SHALL BE CONSTRUCTED AS SHOWN ON THIS SHEET,  
ON STANDARD 280001, AND AS DIRECTED BY THE ENGINEER.

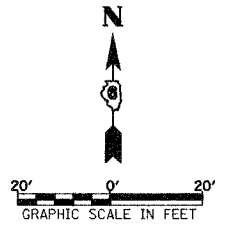

REVISIONS	
NAME	DATE

ILLINOIS DEPARTMENT OF TRANSPORTATION

**WEST VANDALIA ROAD  
EROSION CONTROL PLAN**

SCALE: DATE 1/12/2007

DRAWN BY JCW  
CHECKED BY JRB