


F.A.U. RTE.	SECTION	COUNTY	TOTAL SHEETS	SHEET NO.
8178	05-00016-01-PV	MORGAN	31	20
STA. 132+00		TO STA. 138+00		
FED. ROAD DIST. NO.	ILLINOIS	FED. AID PROJECT		

SEC 29, T15N, R10W, 3RD PM

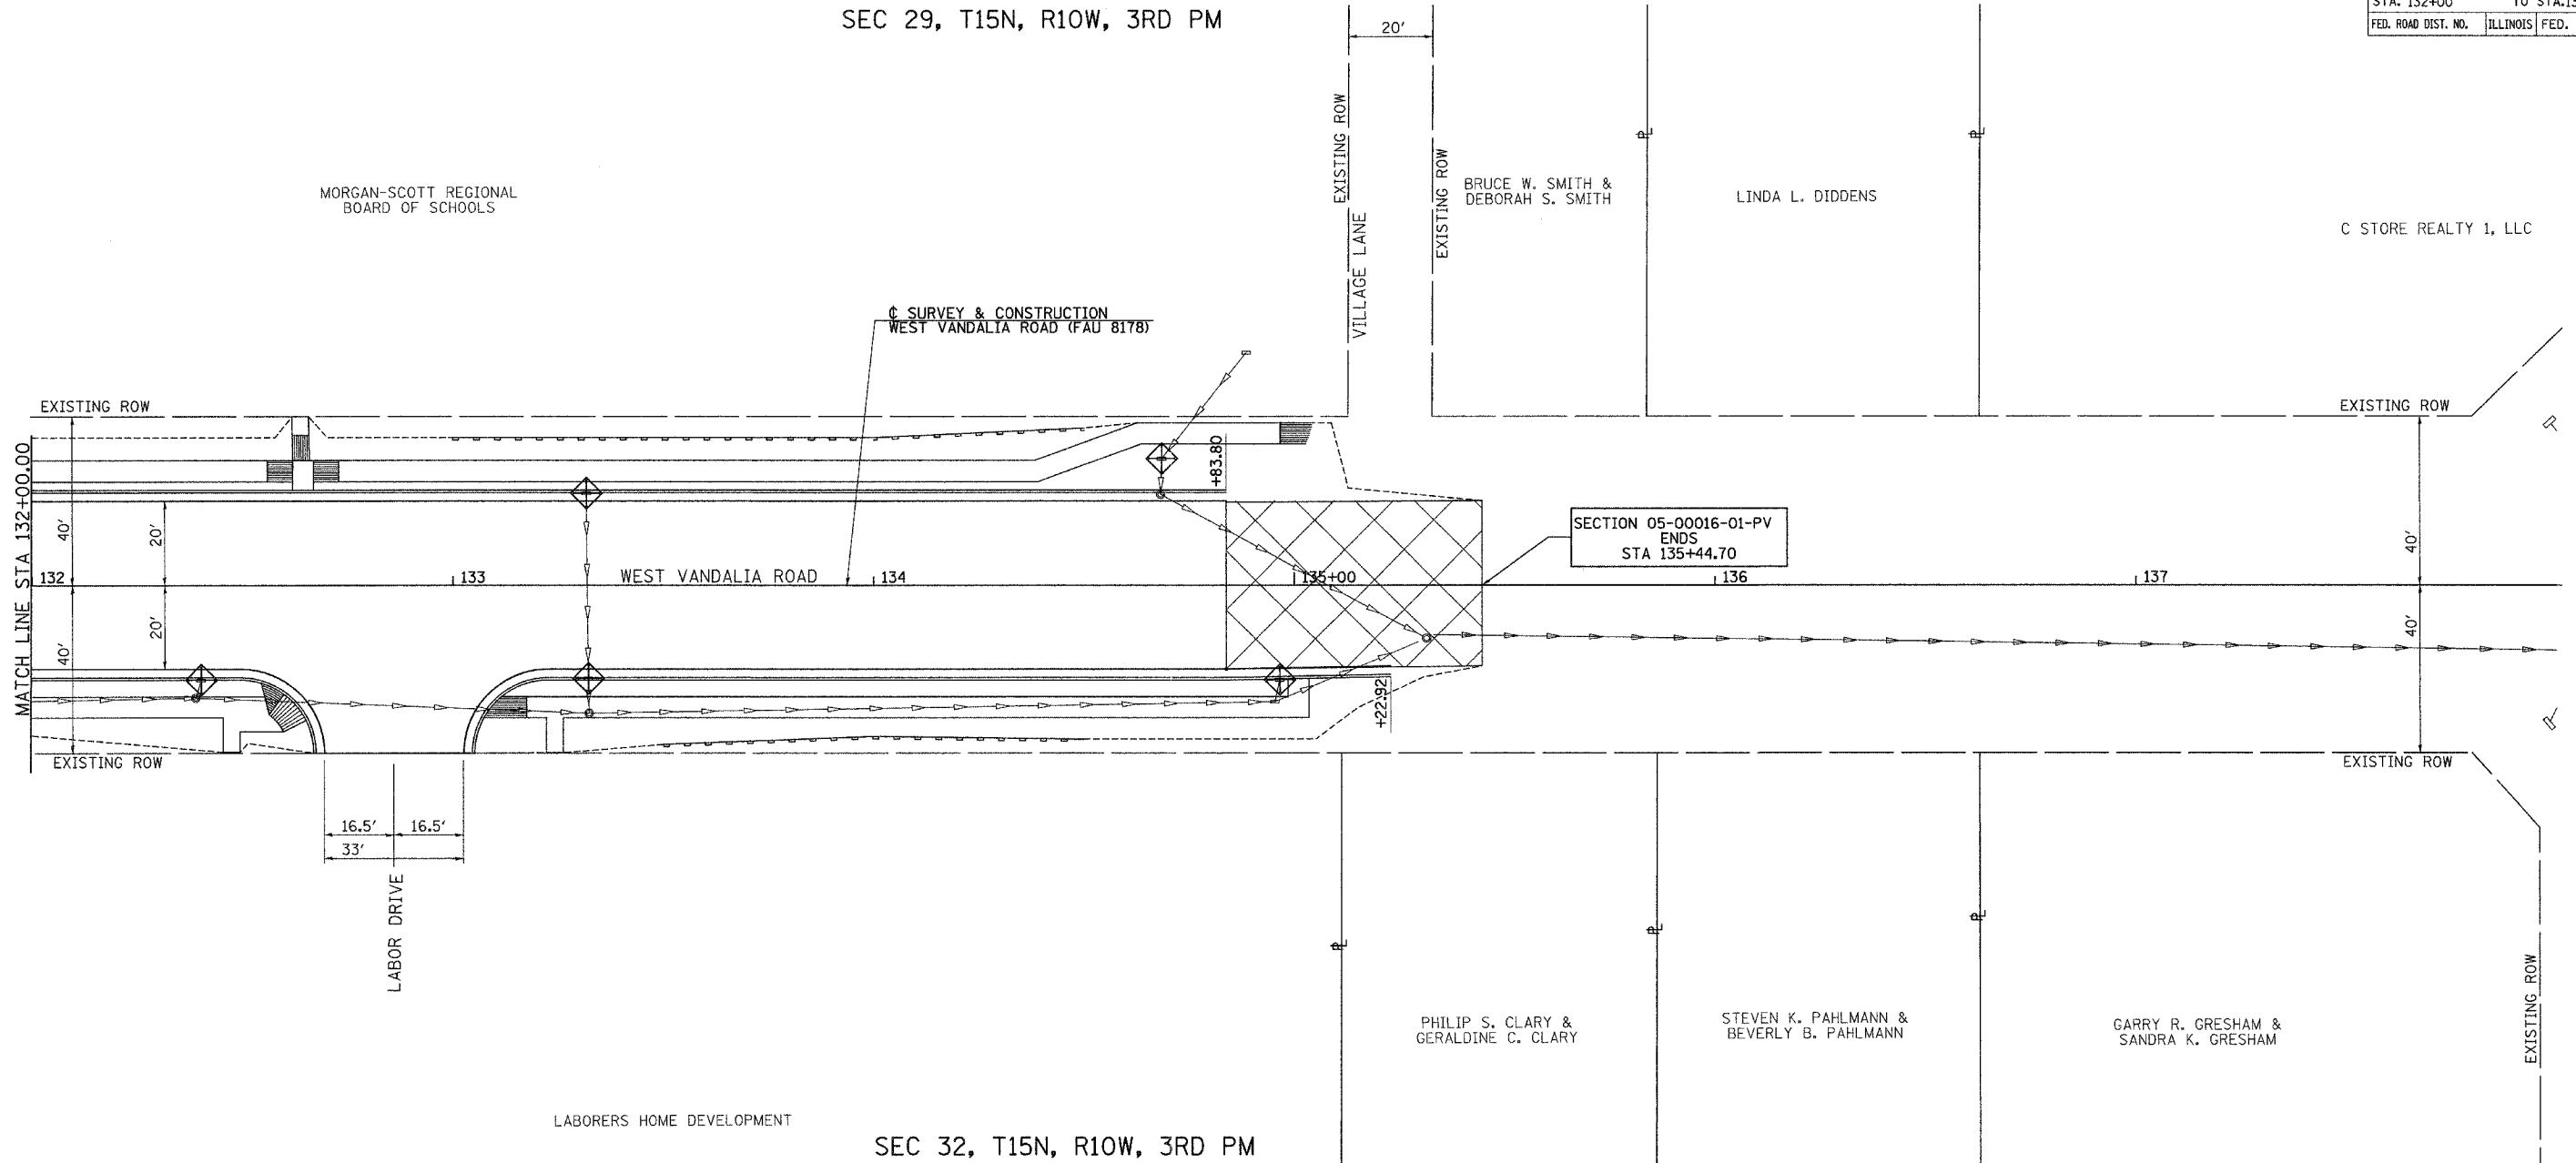


SEC 32, T15N, R10W, 3RD PM

LEGEND FOR STORM WATER POLLUTION PREVENTION PLAN

ITEM	SYMBOL
INLET PIPE PROTECTION (I&PP) (HAY OR STRAW BALE DITCH CHECKS OR APPROVED SUBSTITUTION)	
PERIMETER EROSION BARRIER	

GENERAL NOTES:

ALL ITEMS SHALL BE CONSTRUCTED AS SHOWN ON THIS SHEET, ON STANDARD 280001, AND AS DIRECTED BY THE ENGINEER.

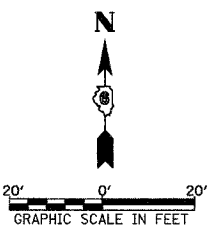

REVISIONS	
NAME	DATE

ILLINOIS DEPARTMENT OF TRANSPORTATION

WEST VANDALIA ROAD
EROSION CONTROL PLAN

SCALE:
DATE 1/12/2007

DRAWN BY JCW
CHECKED BY JRB