

FINAL	SURVEYED	DATE



BY: _____
DATE: _____
NO. _____

ORIGINAL	SURVEYED	DATE

BY: _____
DATE: _____
NO. _____

F.A.U. RTE.	SECTION	COUNTY	TOTAL SHEETS	SHEET NO.
9089	04-00180-02-PV	MADISON	92	32

FED. ROAD DIST. NO. ILLINOIS FED. AID PROJECT
CONTRACT NO. 97299

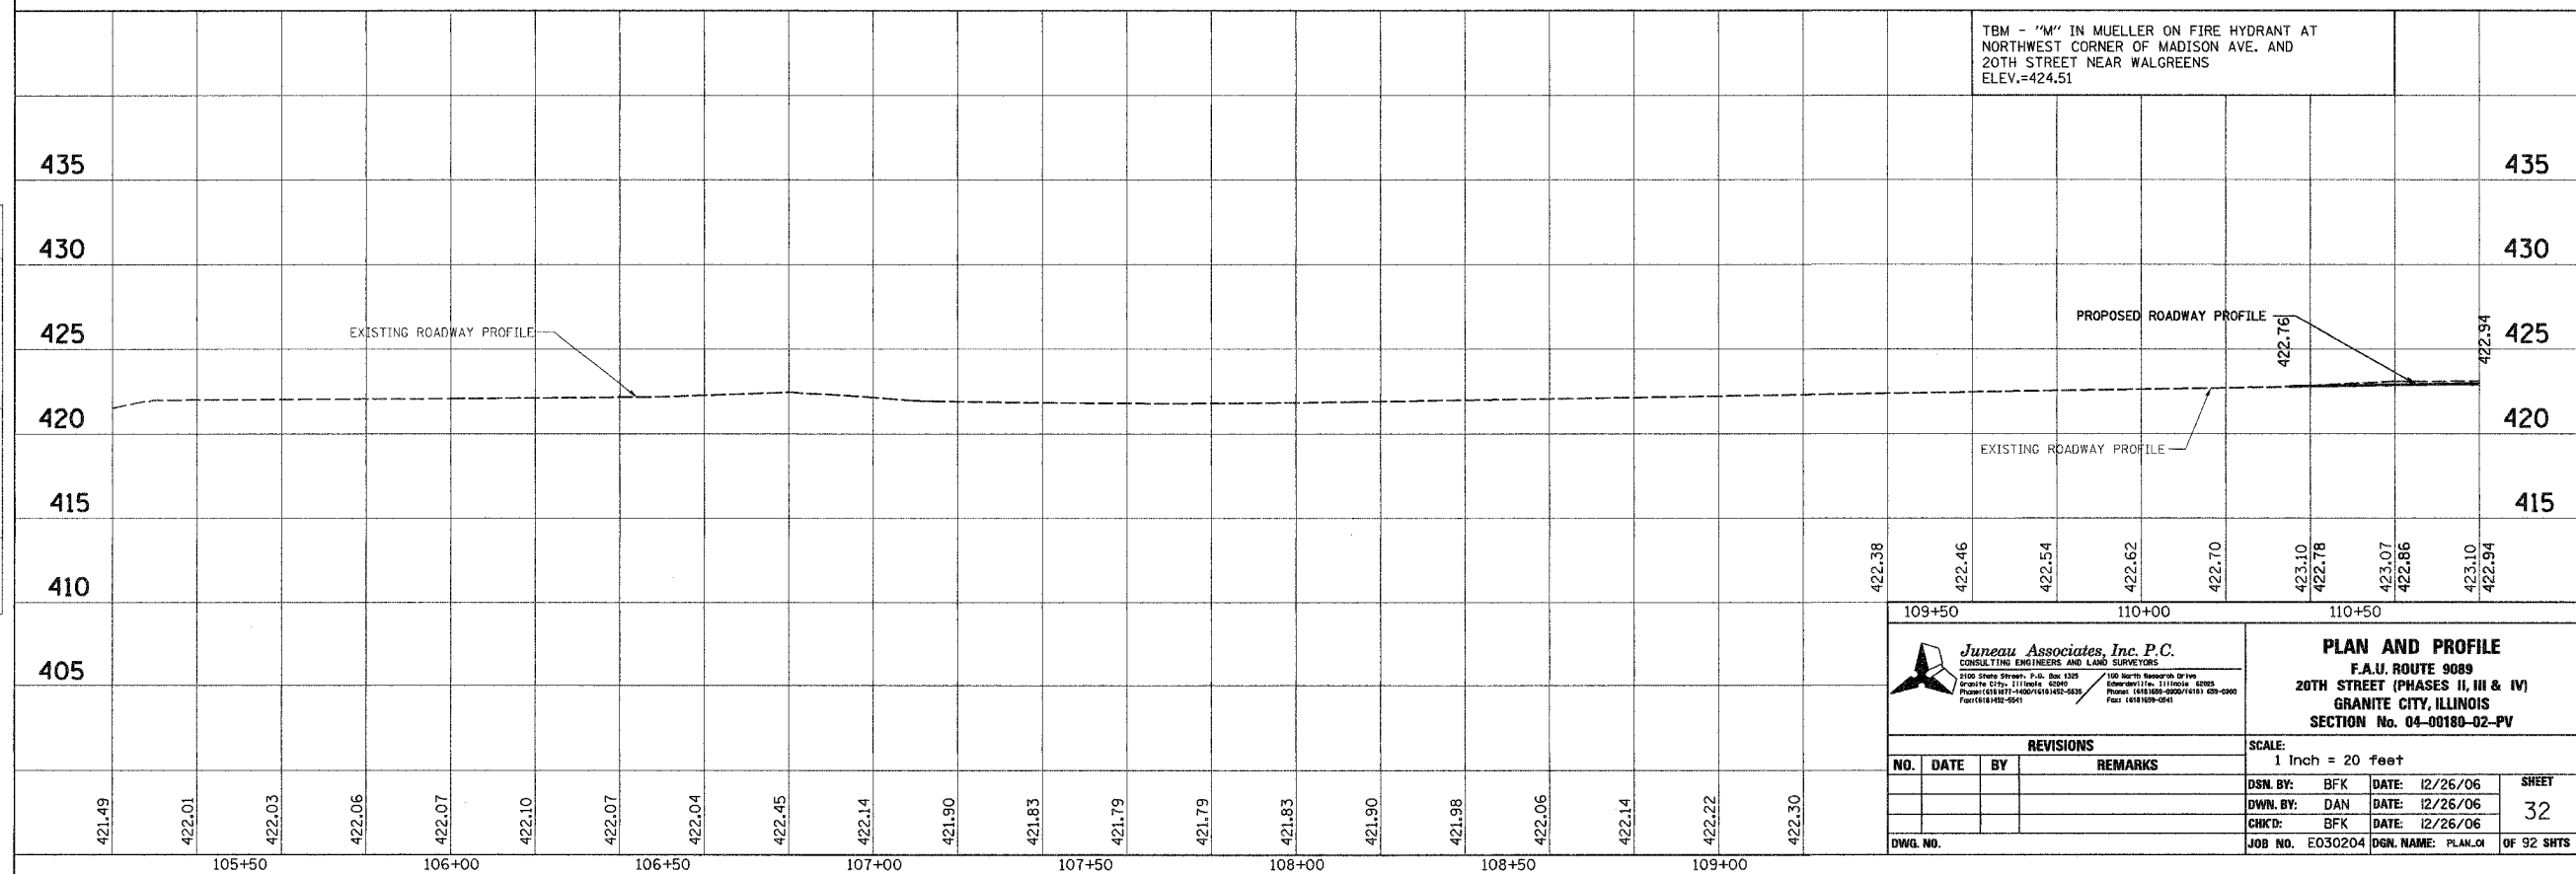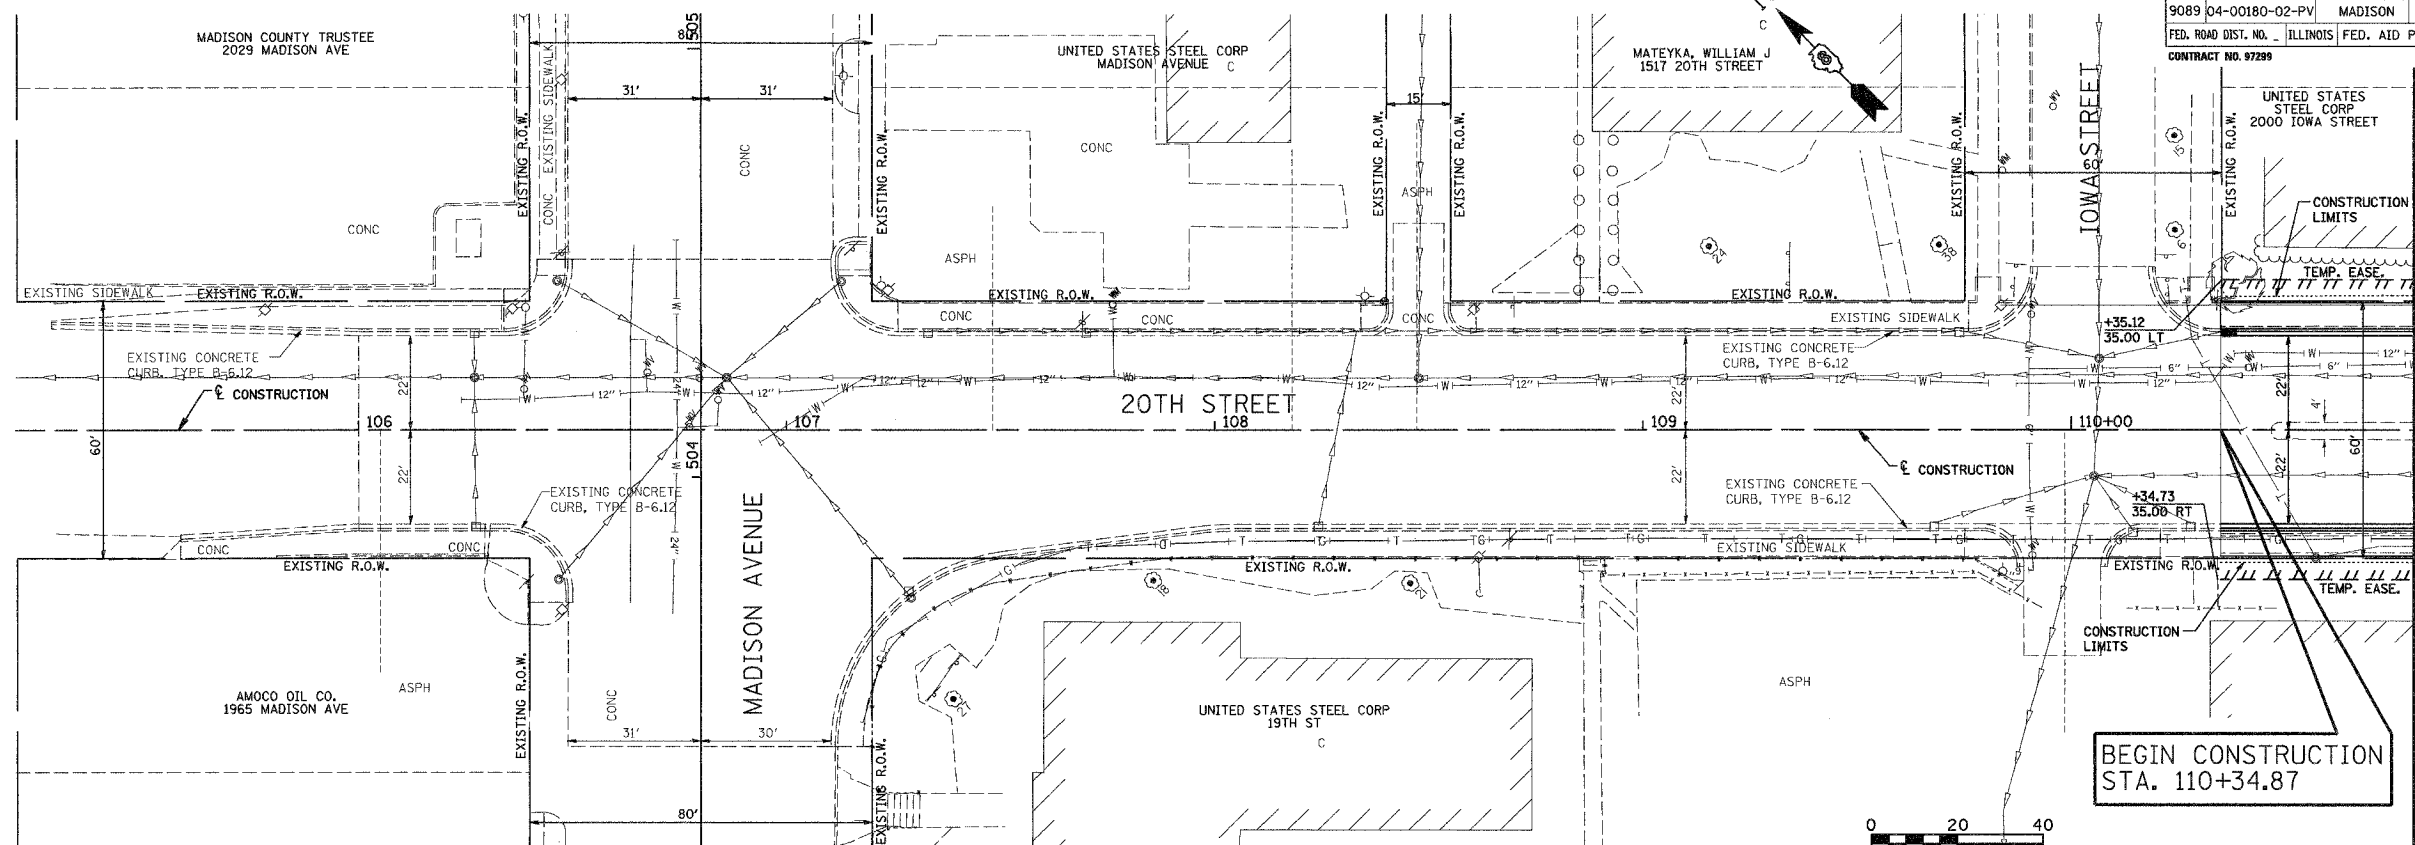

Juneau Associates, Inc. P.C. CONSULTING ENGINEERS AND LAND SURVEYORS 2105 Stone Street, P.O. Box 1208 Granite City, Illinois 62040 Phone: (618) 947-4000 FAX: (618) 947-4200 Facsimile: (618) 947-4241		PLAN AND PROFILE F.A.U. ROUTE 9089 20TH STREET (PHASES II, III & IV) GRANITE CITY, ILLINOIS SECTION No. 04-00180-02-PV	
SCALE: 1 Inch = 20 feet			
REVISIONS			
NO.	DATE	BY	REMARKS
DWG. NO. _____		JOB NO. E030204 DGN. NAME: PLAN.O4 OF 92 SHTS	