



F.A.U. RTE.	SECTION	COUNTY	TOTAL SHEETS	SHEET NO.
9089	04-00180-02-PV	MADISON	92	33
FED. ROAD DIST. NO. ILLINOIS		FED. AID PROJECT		
CONTRACT NO. 97299				

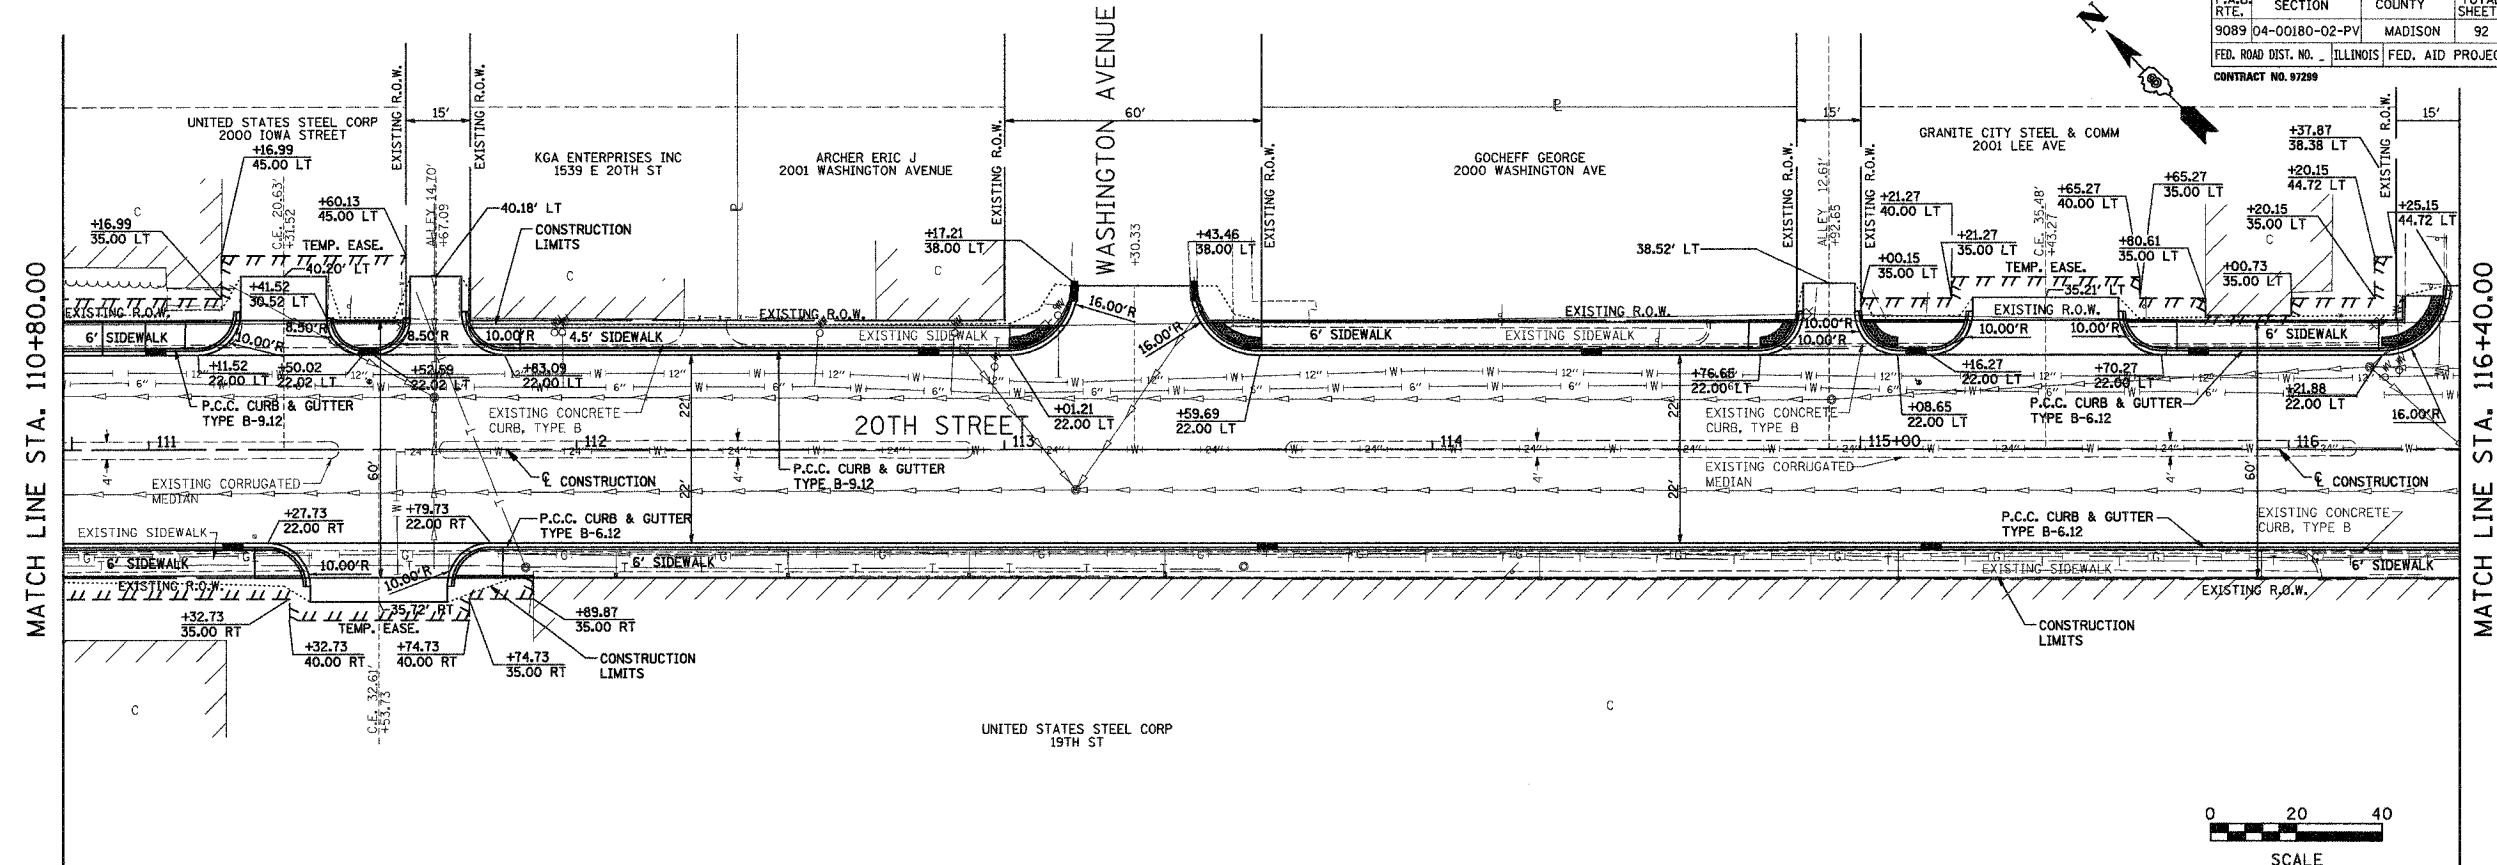

BY	DATE
FINAL SURVEY	
SURVEY PLOTTED	
NOTE BOOK	
AREAS CHECKED	
NO.	

BY	DATE
ORIGINAL SURVEY	
SURVEY PLOTTED	
NOTE BOOK	
AREAS CHECKED	
NO.	

TBM - CHISELED "□" ON CONC. STEP FOR BRICK BLDG. AT #2003 WASHINGTON AVE. AT NORTH CORNER OF WASHINGTON AVE. AND 20TH STREET. ELEV.=424.26

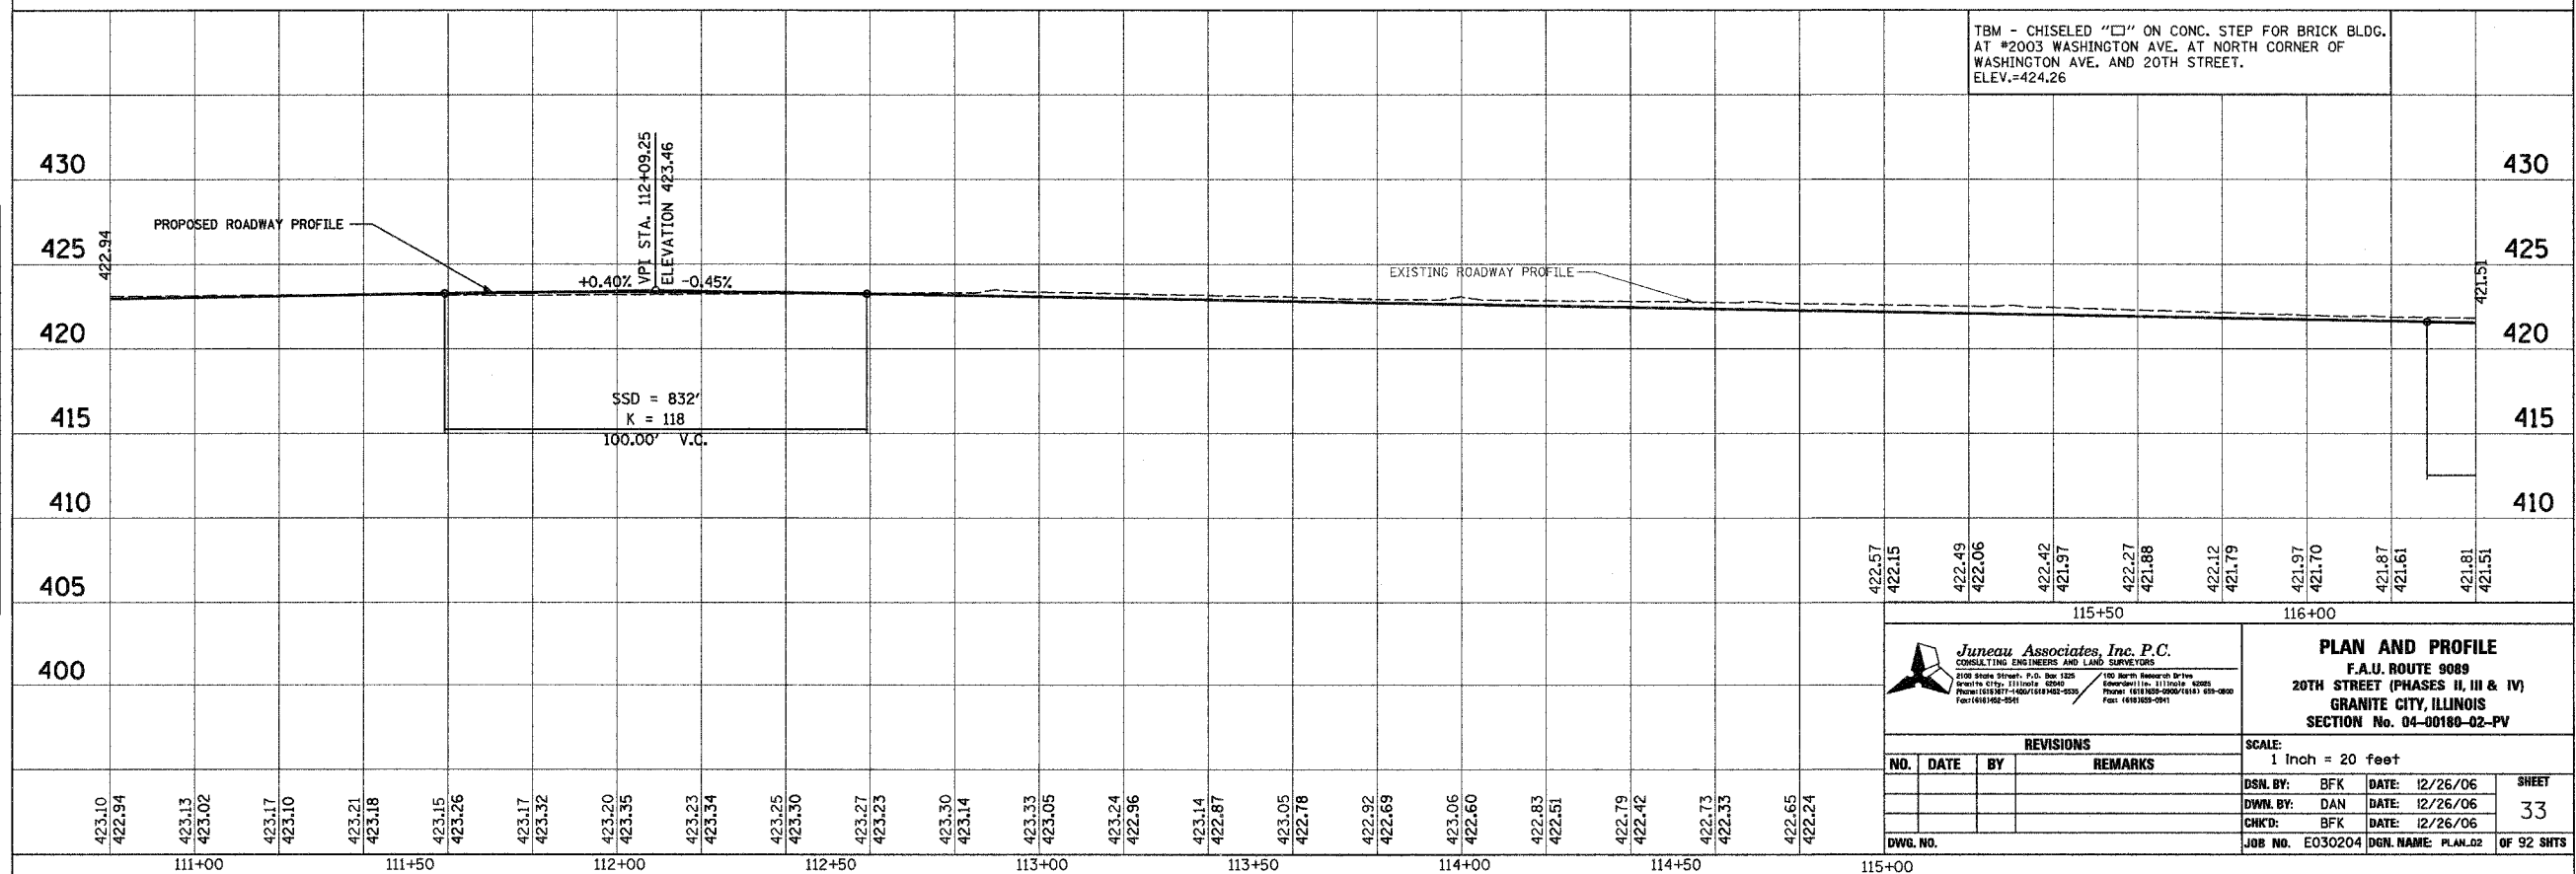

**Juneau Associates, Inc. P.C.**  
 CONSULTING ENGINEERS AND LAND SURVEYORS  
 205 Stone Street, P.O. Box 125  
 Granite City, Illinois 62040  
 Phone: (618) 962-9200  
 Fax: (618) 962-9201

**PLAN AND PROFILE**  
 F.A.U. ROUTE 9089  
 20TH STREET (PHASES II, III & IV)  
 GRANITE CITY, ILLINOIS  
 SECTION No. 04-00180-02-PV

REVISIONS			
NO.	DATE	BY	REMARKS

SCALE:	1 Inch = 20 feet
DSN. BY:	BFK
DATE:	12/26/06
DWN. BY:	DAN
DATE:	12/26/06
CHKD. BY:	BFK
DATE:	12/26/06
JOB NO. E030204	DGN. NAME: PLAN.02
OF 92 SHTS	

423.10	422.94	423.13	423.02	423.17	423.10	423.21	423.18	423.15	423.26	423.17	423.32	423.20	423.35	423.23	423.34	423.25	423.30	423.27	423.23	423.30	423.14	423.33	423.05	423.24	422.96	423.14	422.87	423.05	422.78	422.92	422.69	423.06	422.60	422.83	422.51	422.79	422.42	422.73	422.33	422.65	422.24
111+00	111+50	112+00	112+50	113+00	113+50	114+00	114+50	115+00	115+50	116+00	116+50	117+00	117+50	118+00	118+50	119+00	119+50	120+00	120+50	121+00	121+50	122+00	122+50	123+00	123+50	124+00	124+50	125+00	125+50	126+00	126+50	127+00	127+50	128+00	128+50	129+00	129+50	130+00	130+50	131+00	131+50