


F.A.U. RTE.	SECTION	COUNTY	TOTAL SHEETS	SHEET NO.
9089 04-00180-02-PV		MADISON	92	37
FED. ROAD DIST. NO.	ILLINOIS	FED. AID PROJECT		
CONTRACT NO. 87299				


FINAL SURVEYED	DATE
SURVEY PLOTTED	
NOTE BOOK TEMPLATE	
AREAS CHECKED	
NO.	

MATCH LINE STA. 133+20.00

MATCH LINE STA. 138+80.00

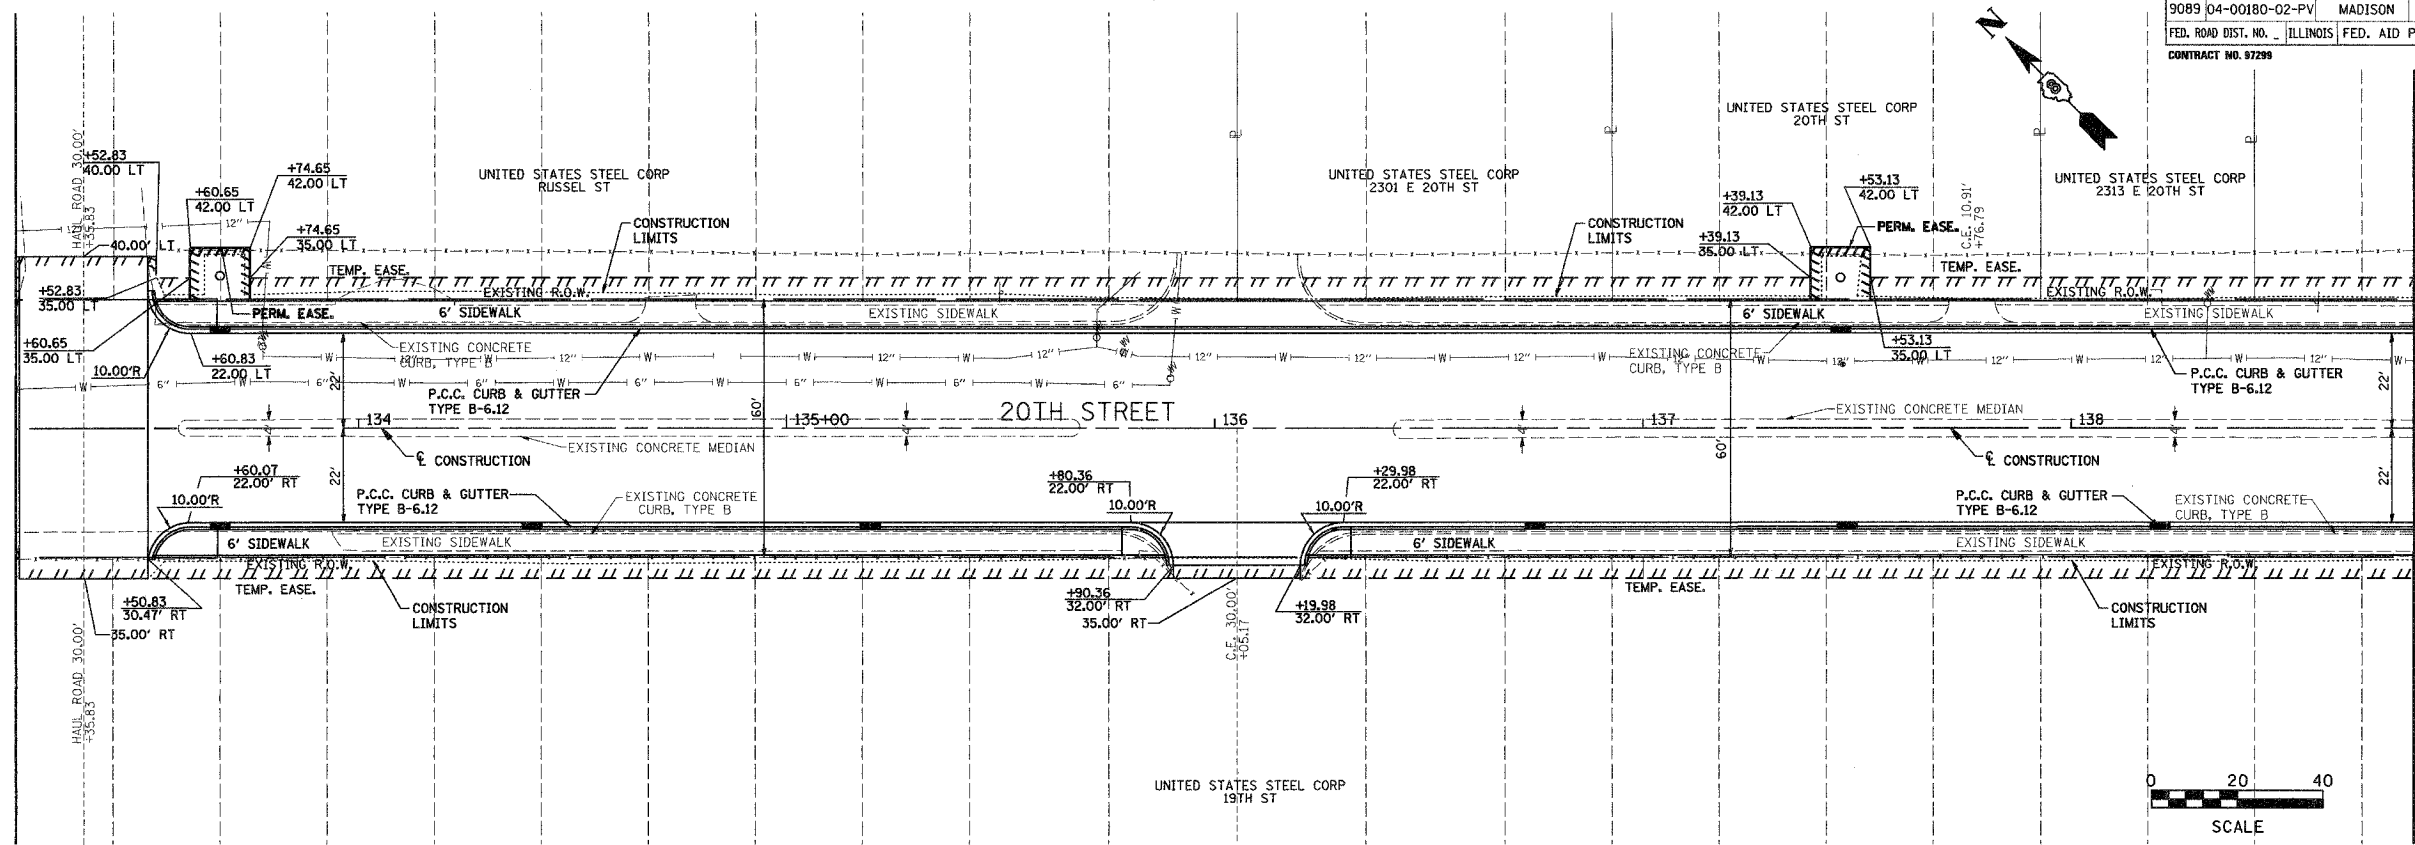

ORIGINAL SURVEYED	DATE
SURVEY PLOTTED	
NOTE BOOK TEMPLATE	
AREAS CHECKED	
NO.	

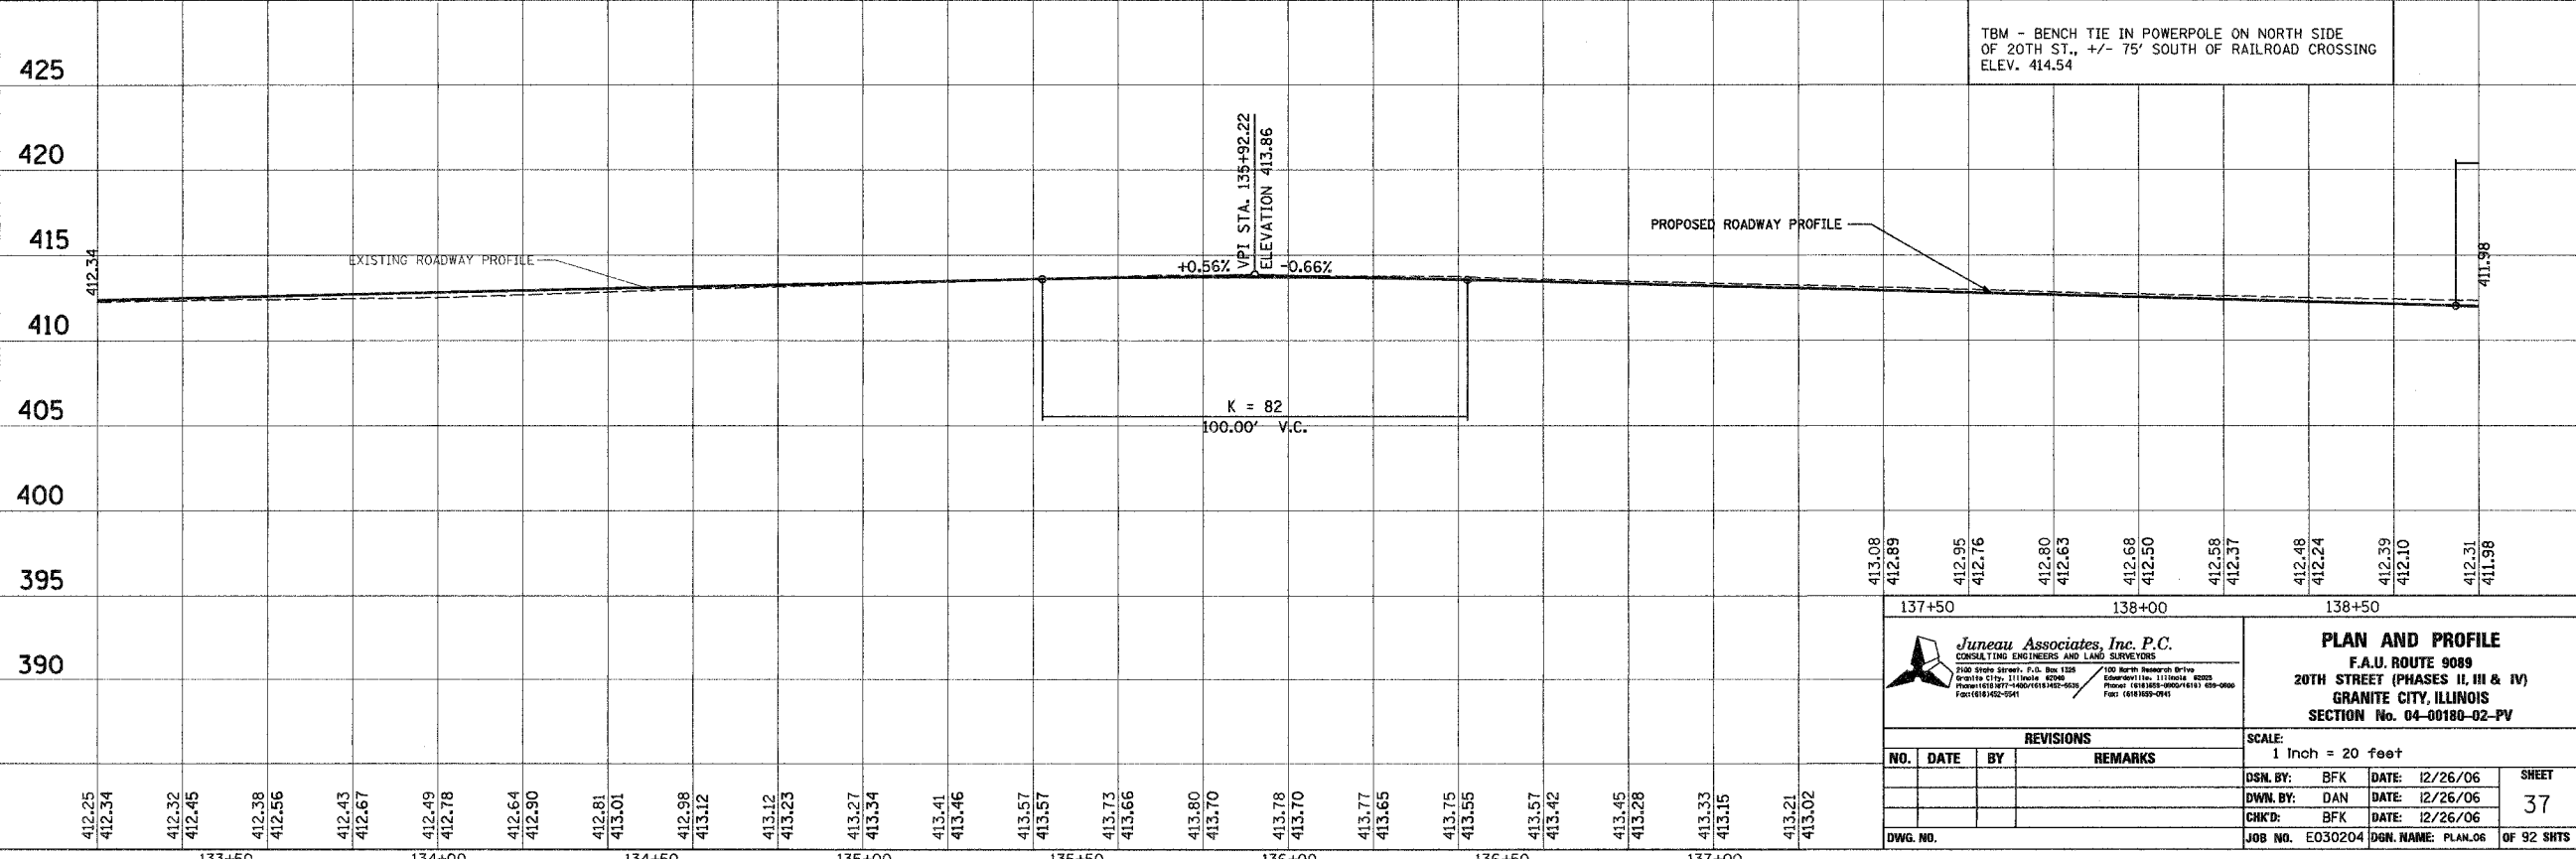

413.08	412.89	412.95	412.76	412.80	412.63	412.68	412.50	412.58	412.37	412.48	412.24	412.39	412.10	412.31	411.98								
137+50			138+00			138+50																	
<p><b>Juneau Associates, Inc. P.C.</b> CONSULTING ENGINEERS AND LAND SURVEYORS 2100 South Street, P.O. Box 1208 Granite City, Illinois 62041 Phone: (618) 952-9400 Fax: (618) 952-9441</p>												<p><b>PLAN AND PROFILE</b> F.A.U. ROUTE 9089 20TH STREET (PHASES II, III &amp; IV) GRANITE CITY, ILLINOIS SECTION No. 04-00180-02-PV</p>											
<p>REVISIONS</p> <table border="1"> <thead> <tr> <th>NO.</th> <th>DATE</th> <th>BY</th> <th>REMARKS</th> </tr> </thead> <tbody> <tr> <td> </td> <td> </td> <td> </td> <td> </td> </tr> </tbody> </table>												NO.	DATE	BY	REMARKS					<p>SCALE: 1 Inch = 20 feet</p>			
NO.	DATE	BY	REMARKS																				
<p>DWG. NO. _____</p>												<p>DSN. BY: BFK    DATE: 12/26/06    SHEET DWN. BY: DAN    DATE: 12/26/06    37 CHKD: BFK    DATE: 12/26/06 JOB NO. E030204    DSN. NAME: PLAN.06    OF 92 SHTS</p>											