


F.A. RTE.	SECTION	COUNTY	TOTAL SHEETS	SHEET NO.
*	*	WILLIAMSON	917	176
STA. TO STA.				
FED. ROAD DIST. NO. ILLINOIS FED. AID PROJECT				
* I-57, & OLD IL 13 (FAU 9629)				
* (X1-6-2)VB-2,(X1-6)HBK-2				

**LEGEND**

- INLET AND PIPE PROTECTION
- TEMPORARY DITCH CHECKS
- TEMPORARY EROSION CONTROL SEEDING

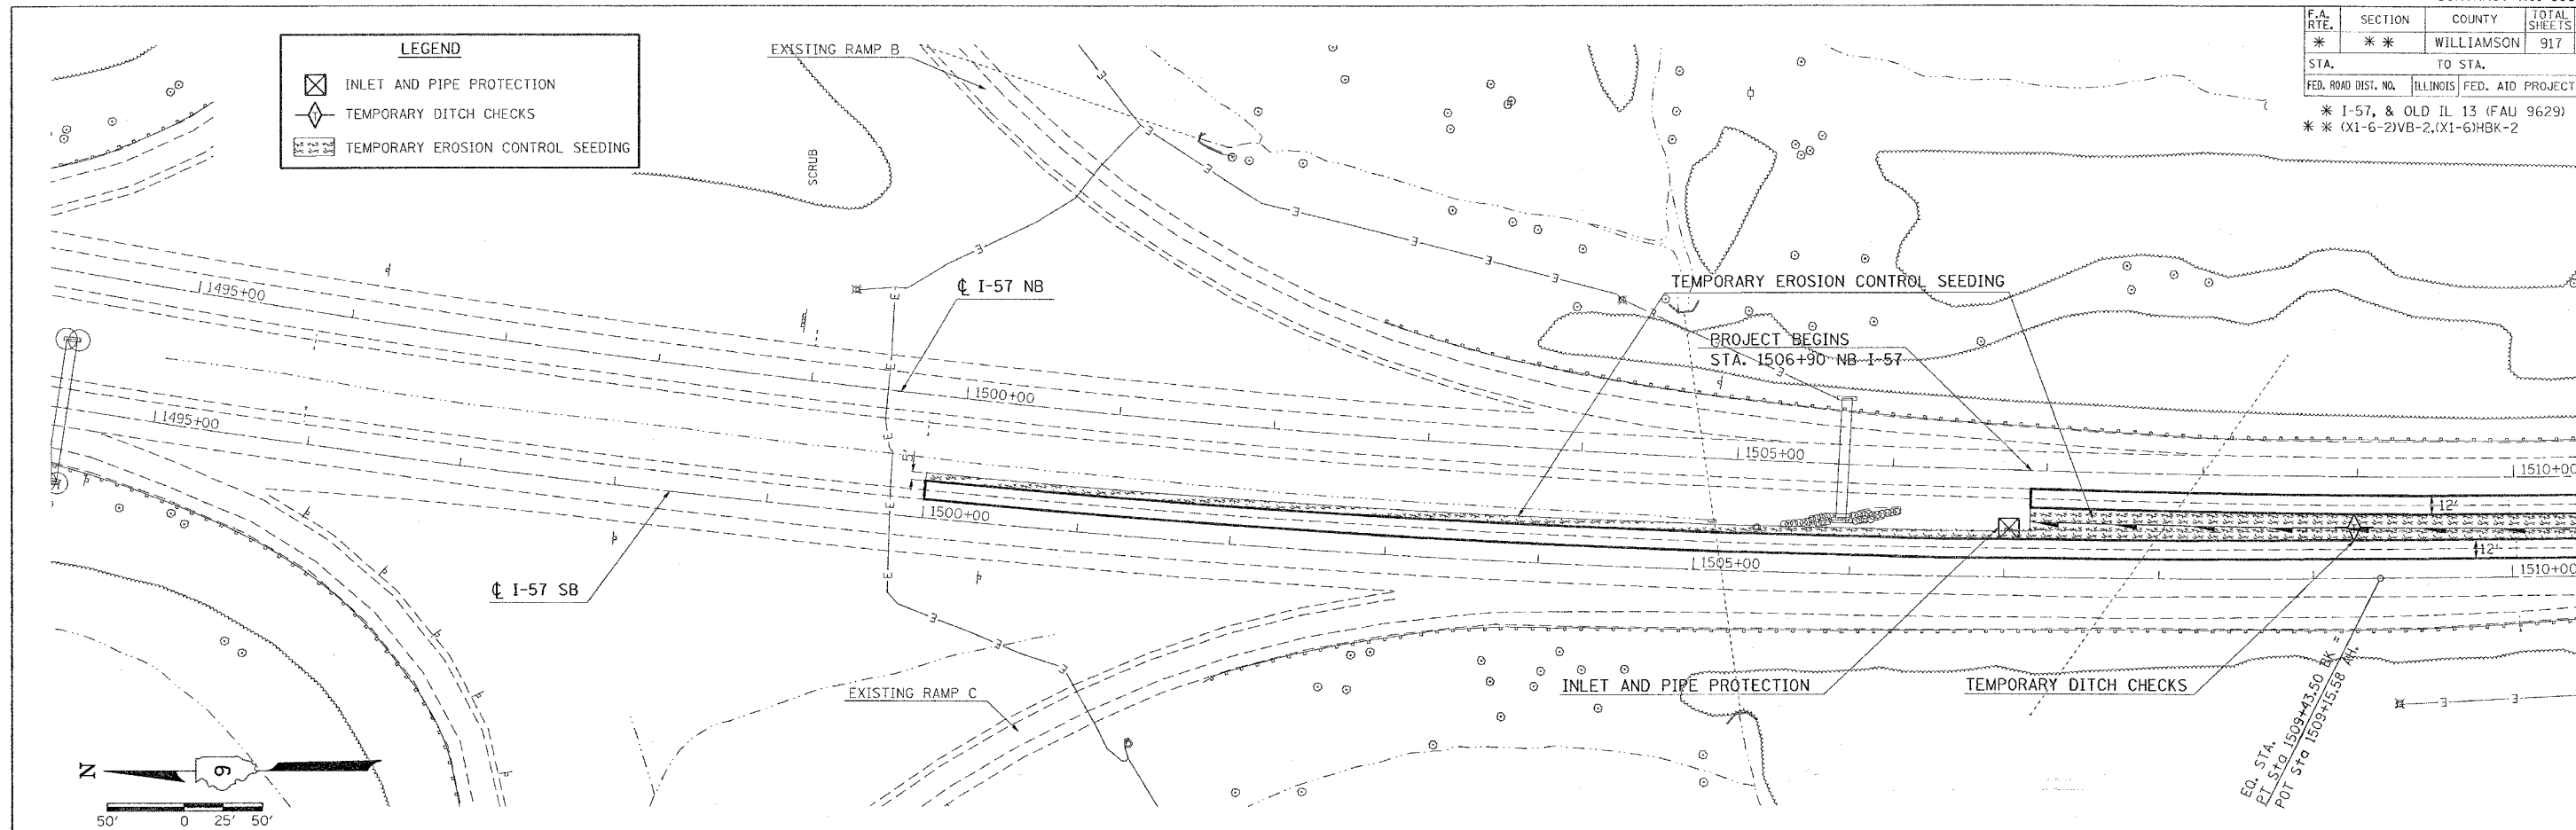


**PLAN**

DESIGNED	BY	DATE
PLOTTED		
CHECKED		
ALTERNATE		
NO. _____		
CADD FILE NAME		
NO. _____		

**PROFILE**

DESIGNED	BY	DATE
PLOTTED		
CHECKED		
STRUCTURE		
NO. _____		

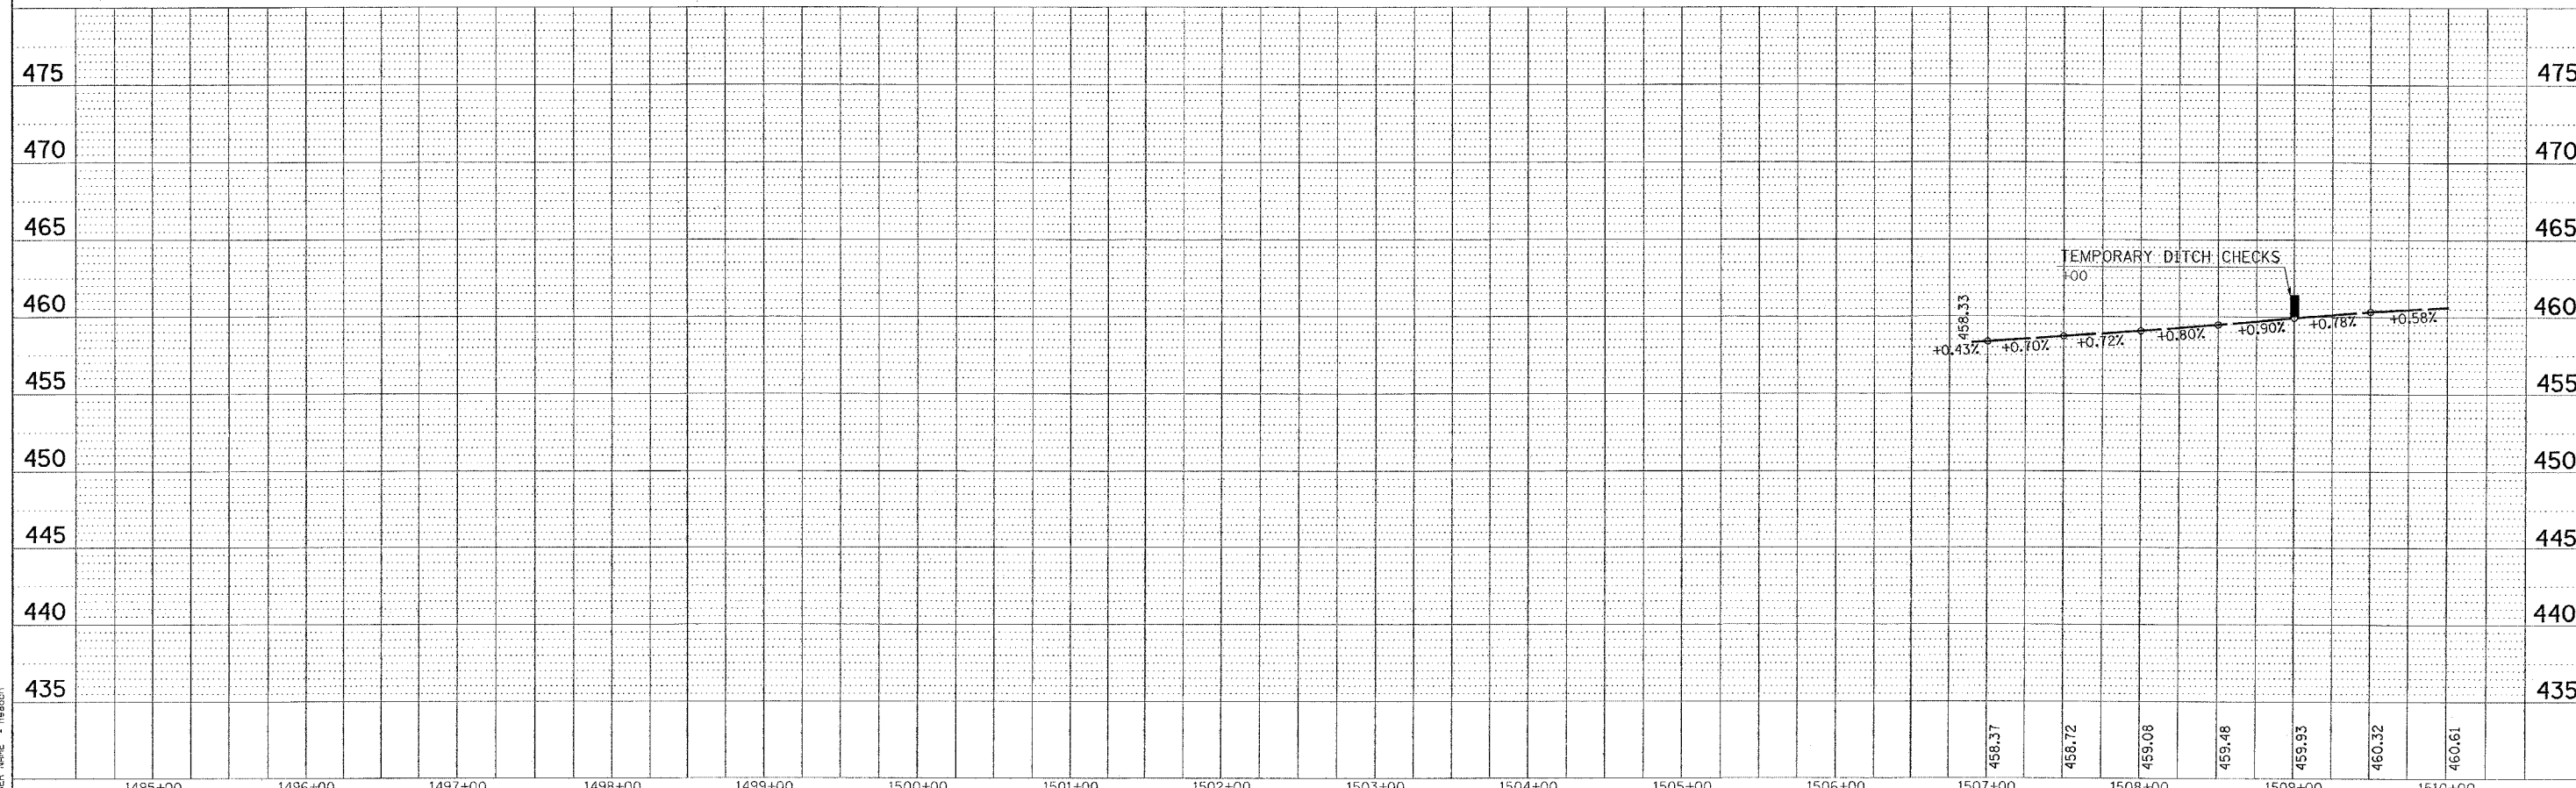

PLOT DATE = 10/26/2008  
 PLOT SCALE = 5/8" = 1' IN.  
 USER NAME = hradson

**TEMPORARY EROSION CONTROL I-57 FOR STAGE 1A - STA. 1495+00 TO STA. 1510+00**