



F.A. RTE.	SECTION	COUNTY	TOTAL SHEETS	SHEET NO.
*	*	WILLIAMSON	917	179

STA. TO STA.
 FED. ROAD DIST. NO. ILLINOIS FED. AID PROJECT
 * I-57, & OLD IL 13 (FAU 9629)
 * (X1-6-2)VB-2,(X1-6)HBK-2

PLAN	SURVEYED	DATE
NO.	BY	
	DATE	
	BY	
	DATE	
	BY	
	DATE	

PROFILE	SURVEYED	DATE
NO.	BY	
	DATE	
	BY	
	DATE	
	BY	
	DATE	

PLT DATE = 10/18/2006
 FILE NAME = c:\pwork\msta\980202\980202\sta1a\1a.dgn
 USER NAME = msta

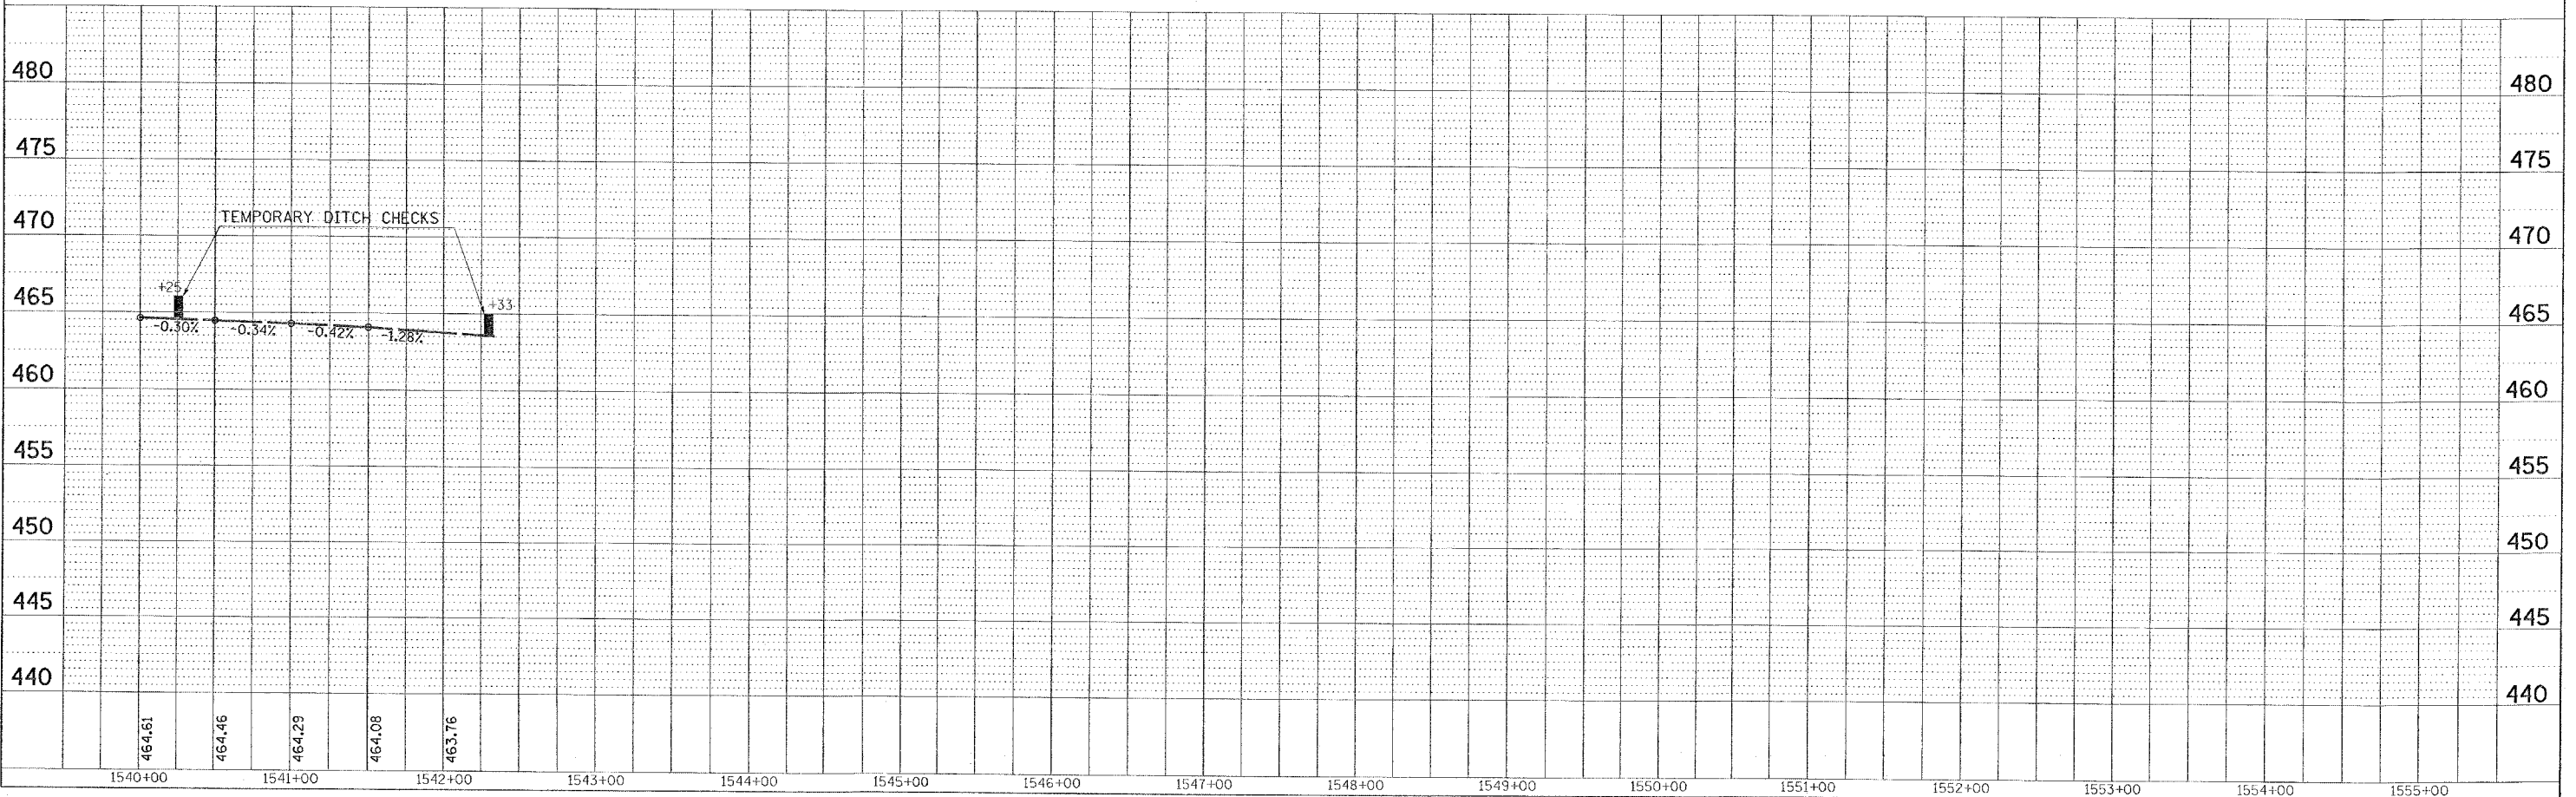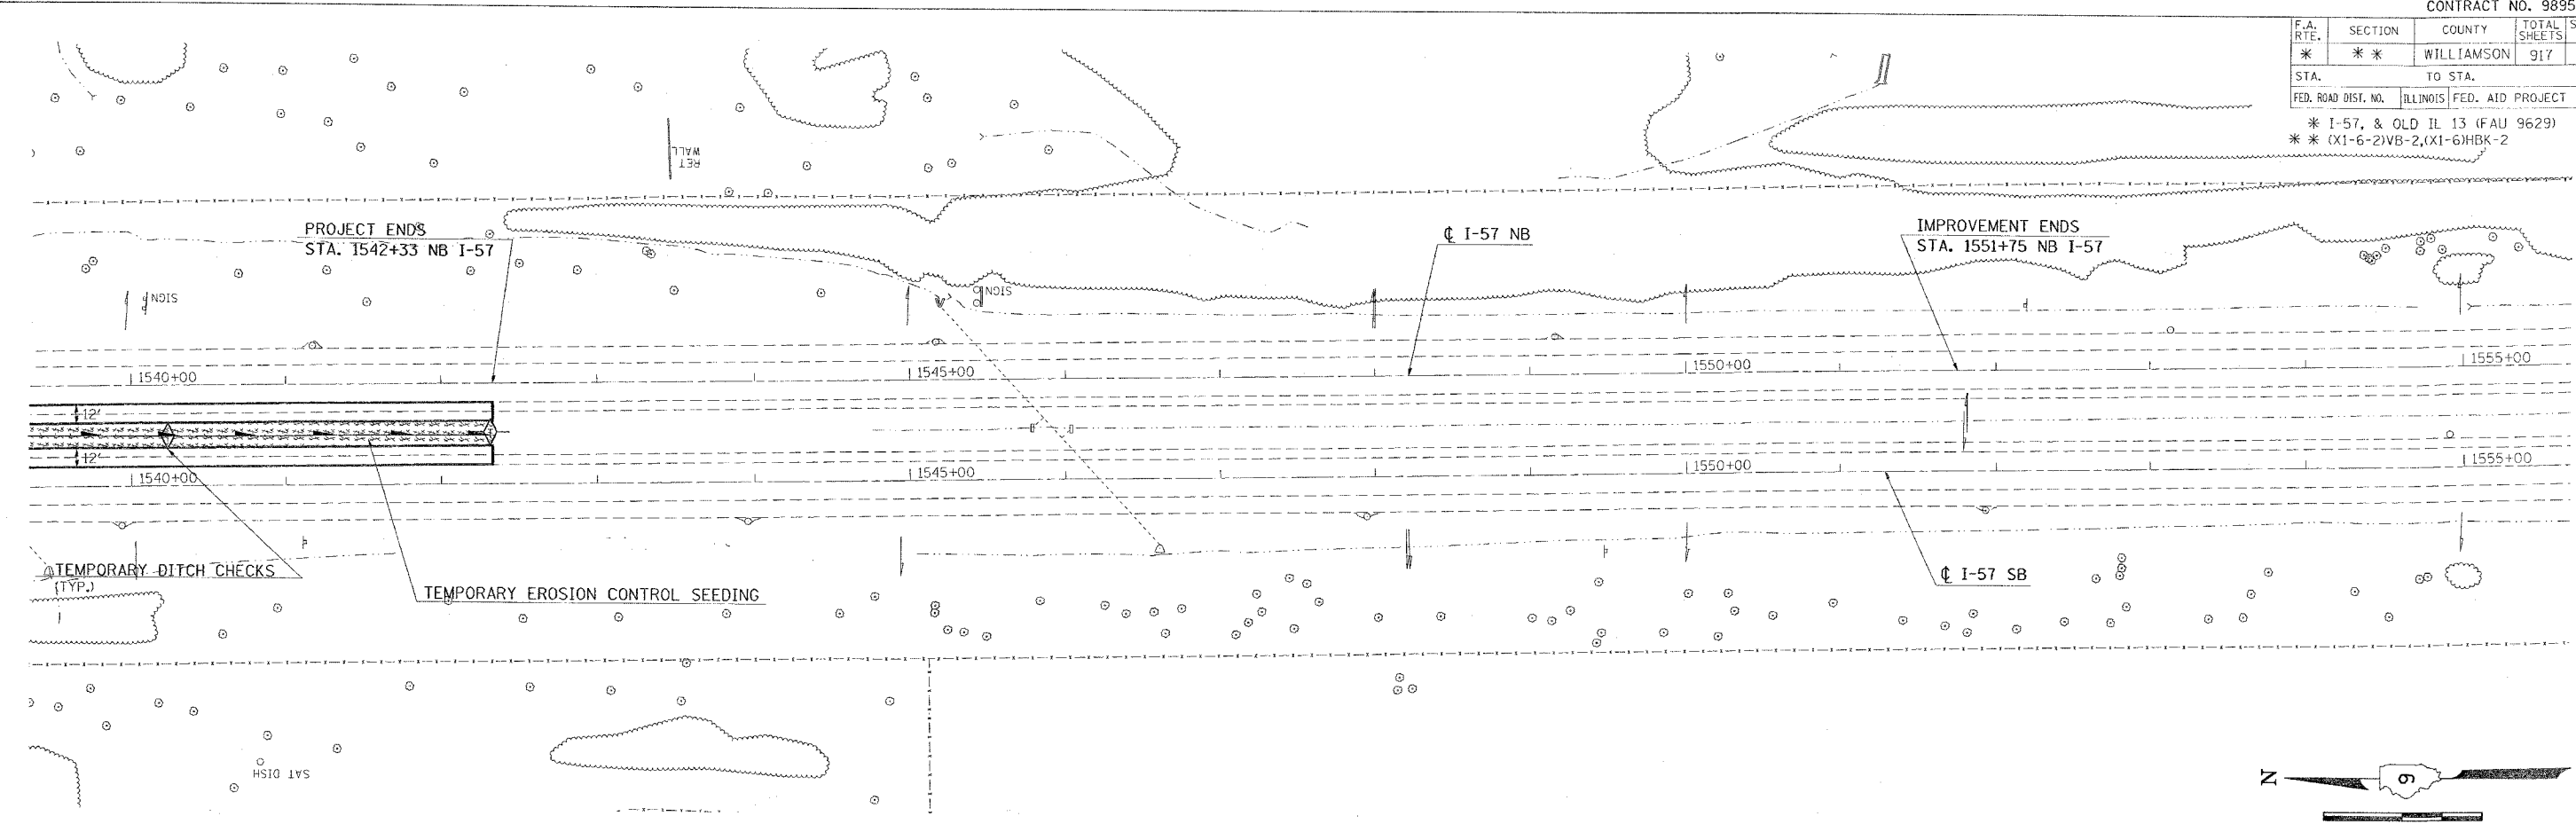

TEMPORARY EROSION CONTROL FAI-57 FOR STAGE 1A - STA. 1540+00 TO STA. 1555+00