
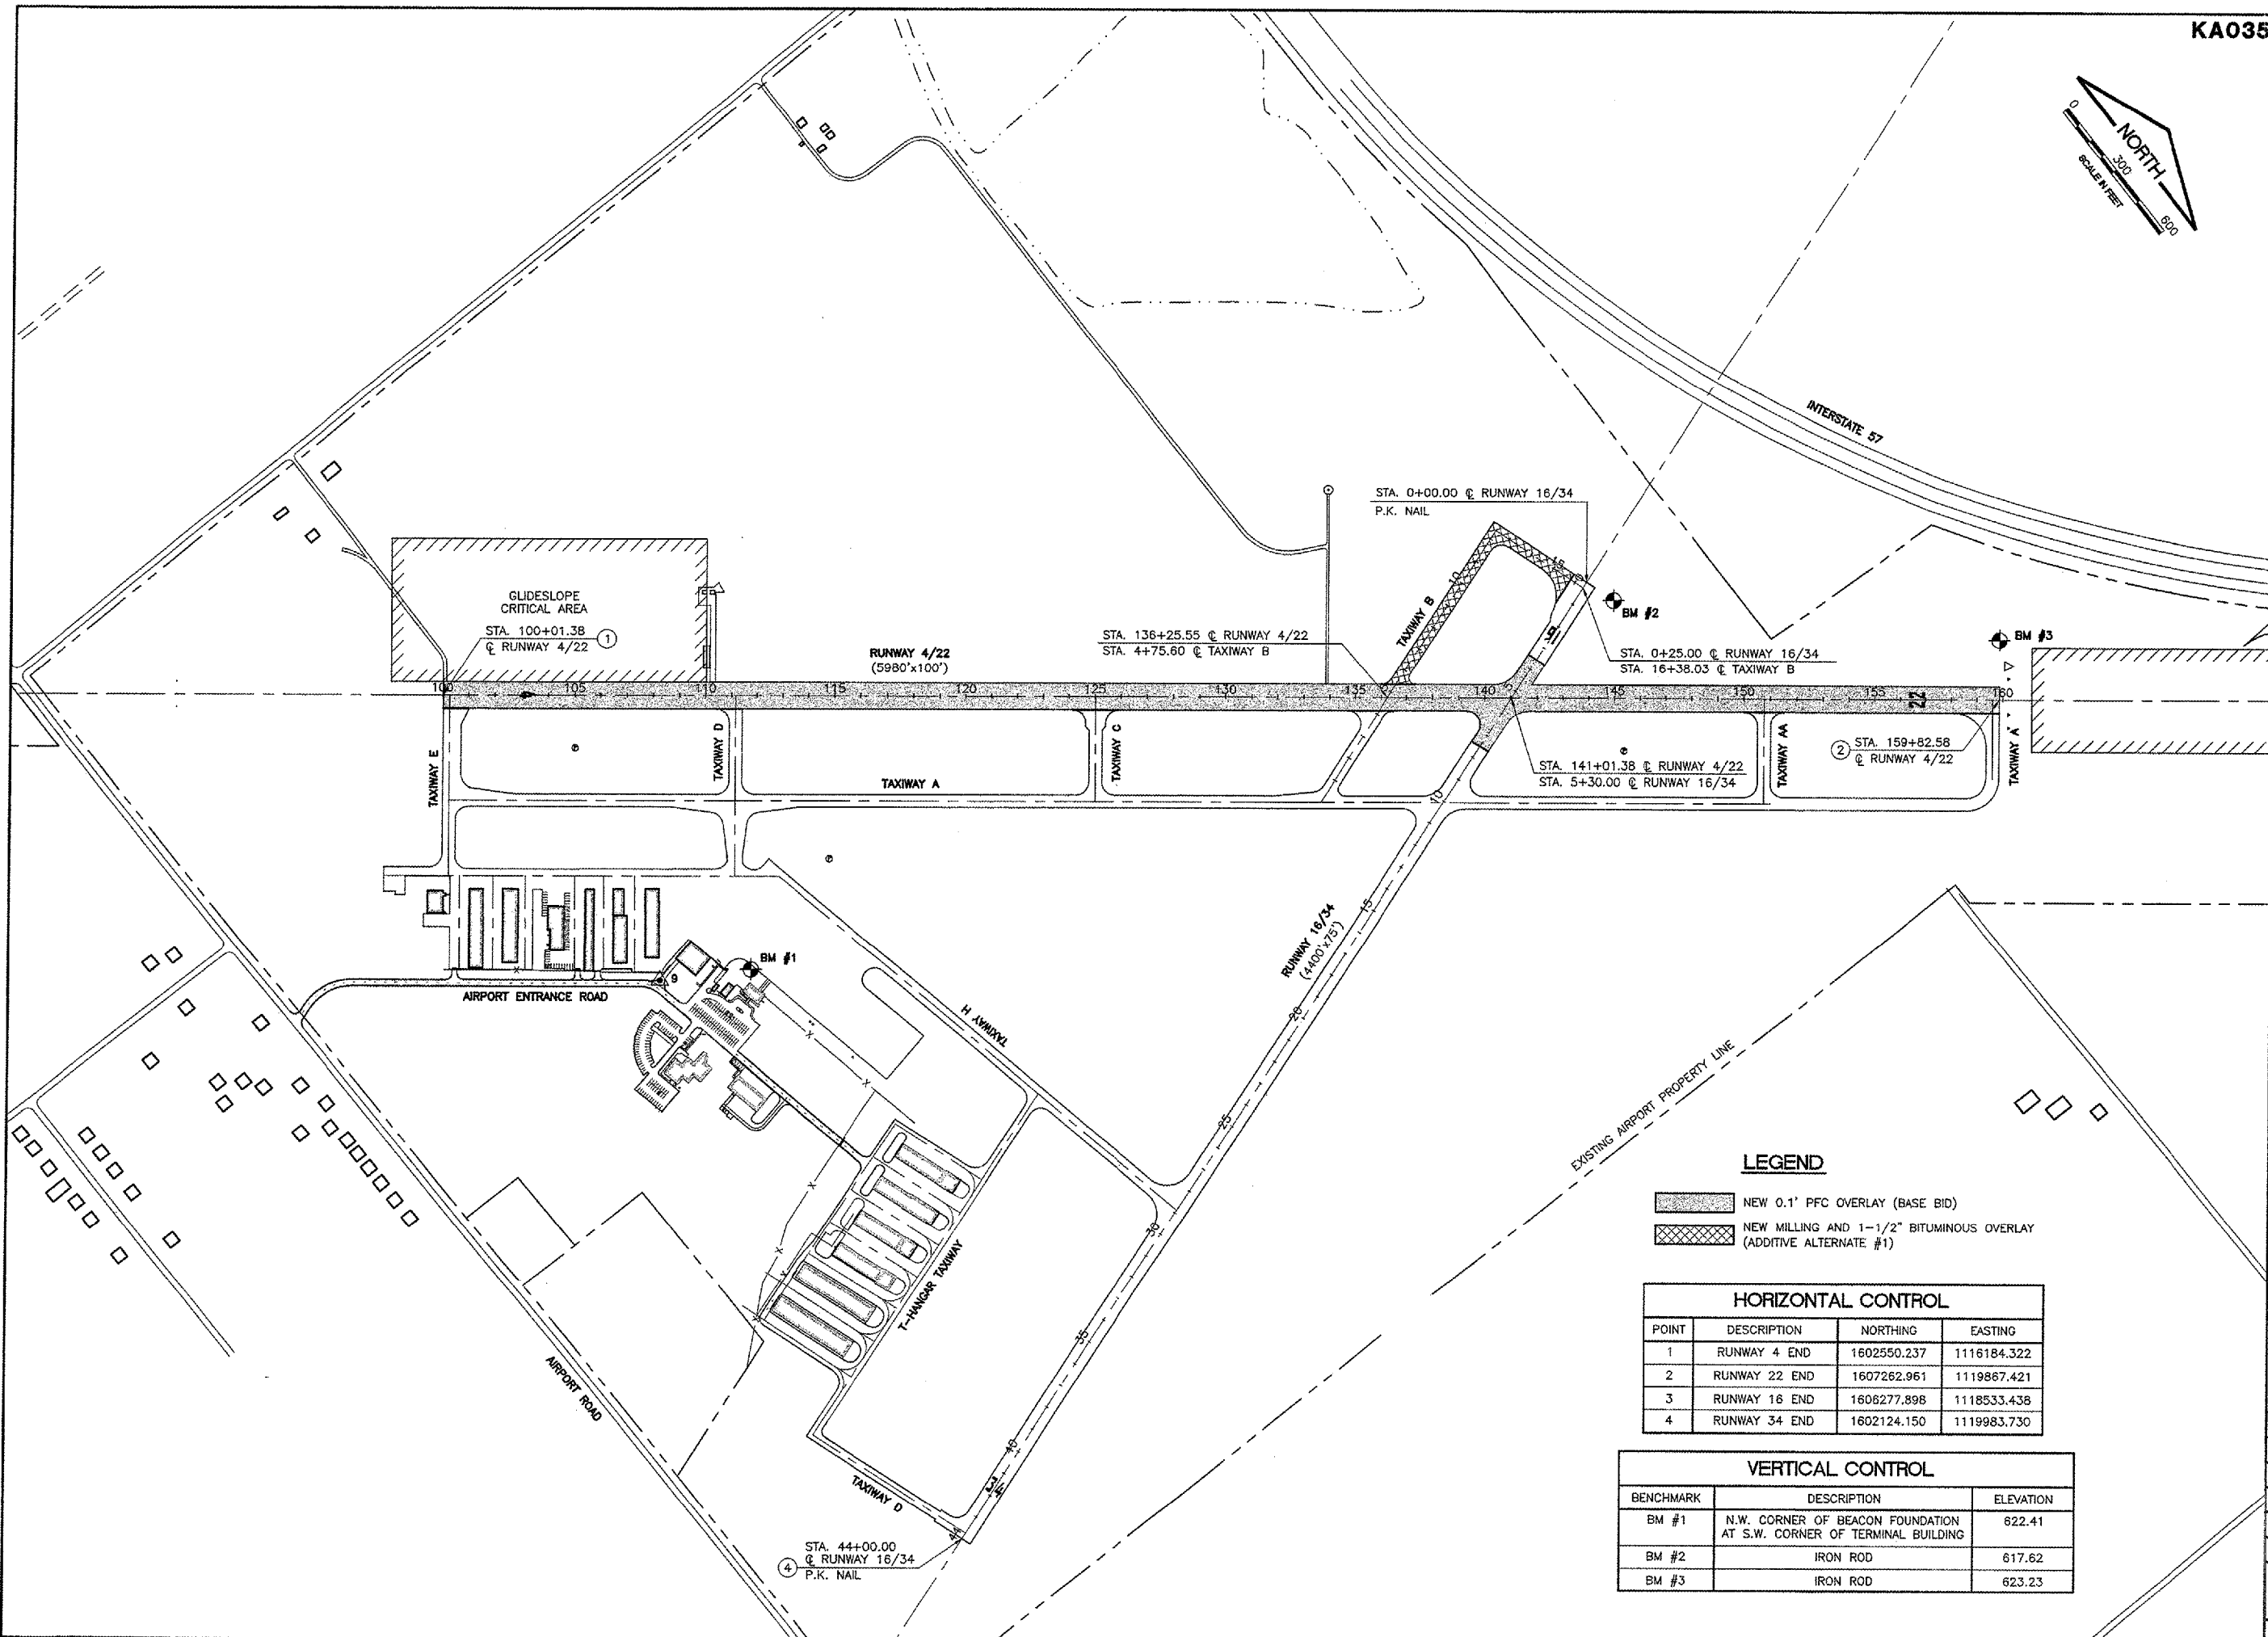


REVISIONS		
NUMBER	BY	DATE

 

**GREATER KANKAKEE AIRPORT
 KANKAKEE, ILLINOIS**

REHABILITATE RUNWAY 4/22

SITE PLAN/PROJECT CONTROL PLAN

LEGEND

- NEW 0.1' PFC OVERLAY (BASE BID)
- NEW MILLING AND 1-1/2" BITUMINOUS OVERLAY (ADDITIVE ALTERNATE #1)

HORIZONTAL CONTROL			
POINT	DESCRIPTION	NORTHING	EASTING
1	RUNWAY 4 END	1602550.237	1116184.322
2	RUNWAY 22 END	1607262.961	1119867.421
3	RUNWAY 16 END	1608277.898	1118533.438
4	RUNWAY 34 END	1602124.150	1119983.730

VERTICAL CONTROL		
BENCHMARK	DESCRIPTION	ELEVATION
BM #1	N.W. CORNER OF BEACON FOUNDATION AT S.W. CORNER OF TERMINAL BUILDING	622.41
BM #2	IRON ROD	617.62
BM #3	IRON ROD	623.23

© Copyright CMT, Inc.

CMT
 CRAWFORD, MURPHY & TULLY, INC.
 CONSULTING ENGINEERS
 License No. 184-000613

DESIGN BY:	CAL
DRAWN BY:	JRO
CHECKED BY:	CAL
APPROVED BY:	DLP
DATE:	01/26/07
JOB No:	06075-03
IL. PROJECT: IKK-3660 A.I.P. PROJECT: 3-17-0057-B12	
SHEET 2 OF 14 SHEETS	