


IMAGE FILES:



**KA035**

K:\Kankakee\0607503 Ray 4-22 Rehab\Draw\Sheet  
 FILE: rwy-pp-2.dwg  
 LAYOUT: Layout1  
 UPDATE BY: johse  
 SURVEY BOOK #  
 DATE: Fri 1/26/07 3:38pm  
 XREF DWG: tbcint.dwg  
 tb.dwg  
 tbrfgrd.dwg  
 rwy-base.dwg

FOR LEGEND SEE SHEET 5

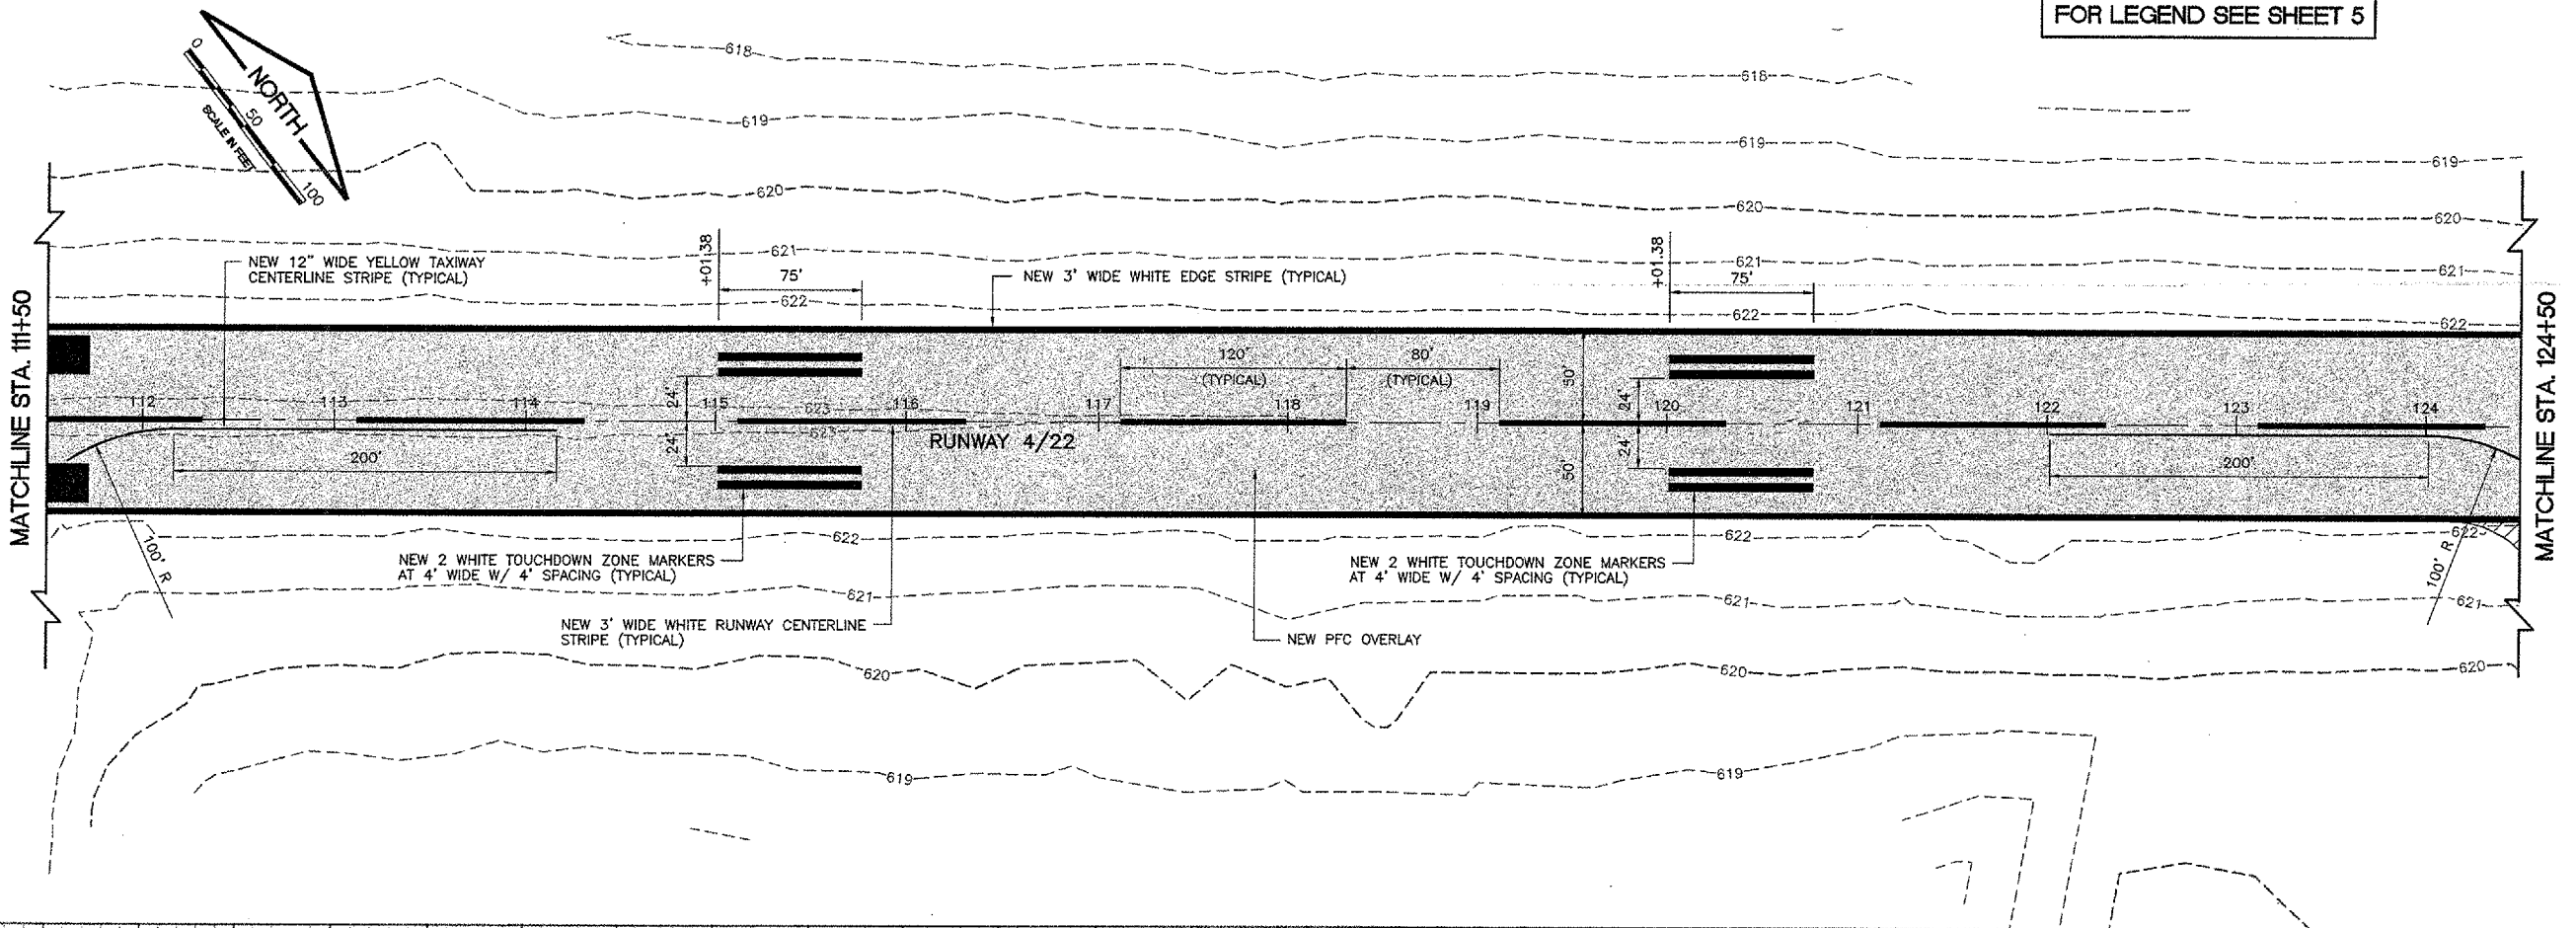

REVISIONS		
NUMBER	BY	DATE

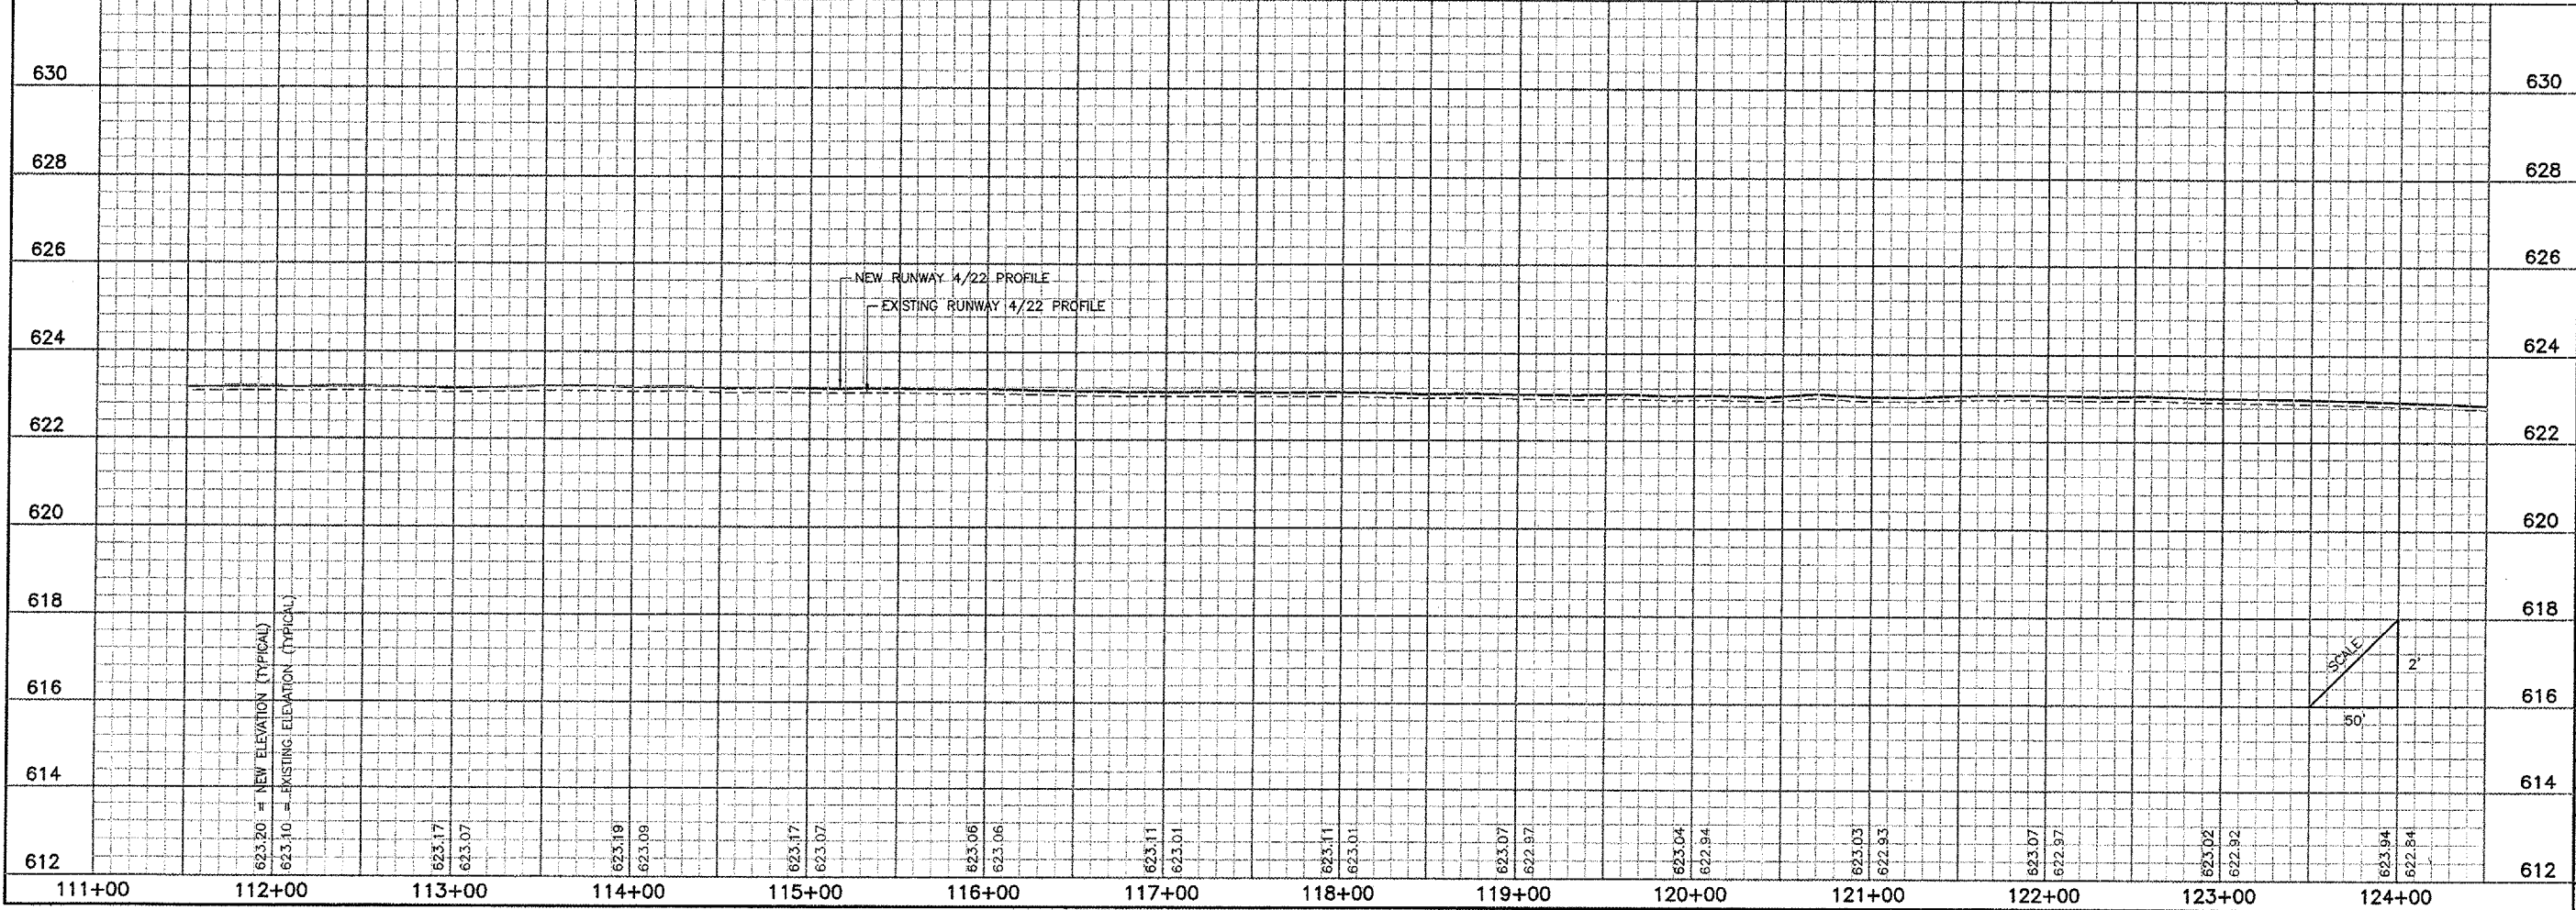 

**GREATER KANKAKEE AIRPORT  
KANKAKEE, ILLINOIS**

**REHABILITATE RUNWAY 4/22  
RUNWAY 4/22 PLAN AND PROFILE  
STA. 111+50 TO STA. 124+50**

© Copyright CMT, Inc.

**CMT**  
CRAWFORD, MURPHY & TILLY, INC.  
CONSULTING ENGINEERS  
License No. 184-000313

DESIGN BY: CAL  
 DRAWN BY: JRO  
 CHECKED BY: CAL  
 APPROVED BY: DLP  
 DATE: 01/26/07  
 JOB No: 06075-03

IL PROJECT: IKK-3660  
 A.I.P. PROJECT: 3-17-0057-812

SHEET 6 OF 14 SHEETS