


KA035




K:\Kankakee\0607503 Rwy 4-22 Rehab\Draw\Sheet1
 FILE: rwy-pp-3.dwg
 LAYOUT: Layout1
 UPDATE BY: johse
 SURVEY BOOK #
 DATE: Fri 1/26/07 3:41pm
 XREF DWG: tbcint.dwg
 tb.dwg
 tbrfgrd.dwg
 rwy-base.dwg

FOR LEGEND SEE SHEET 5

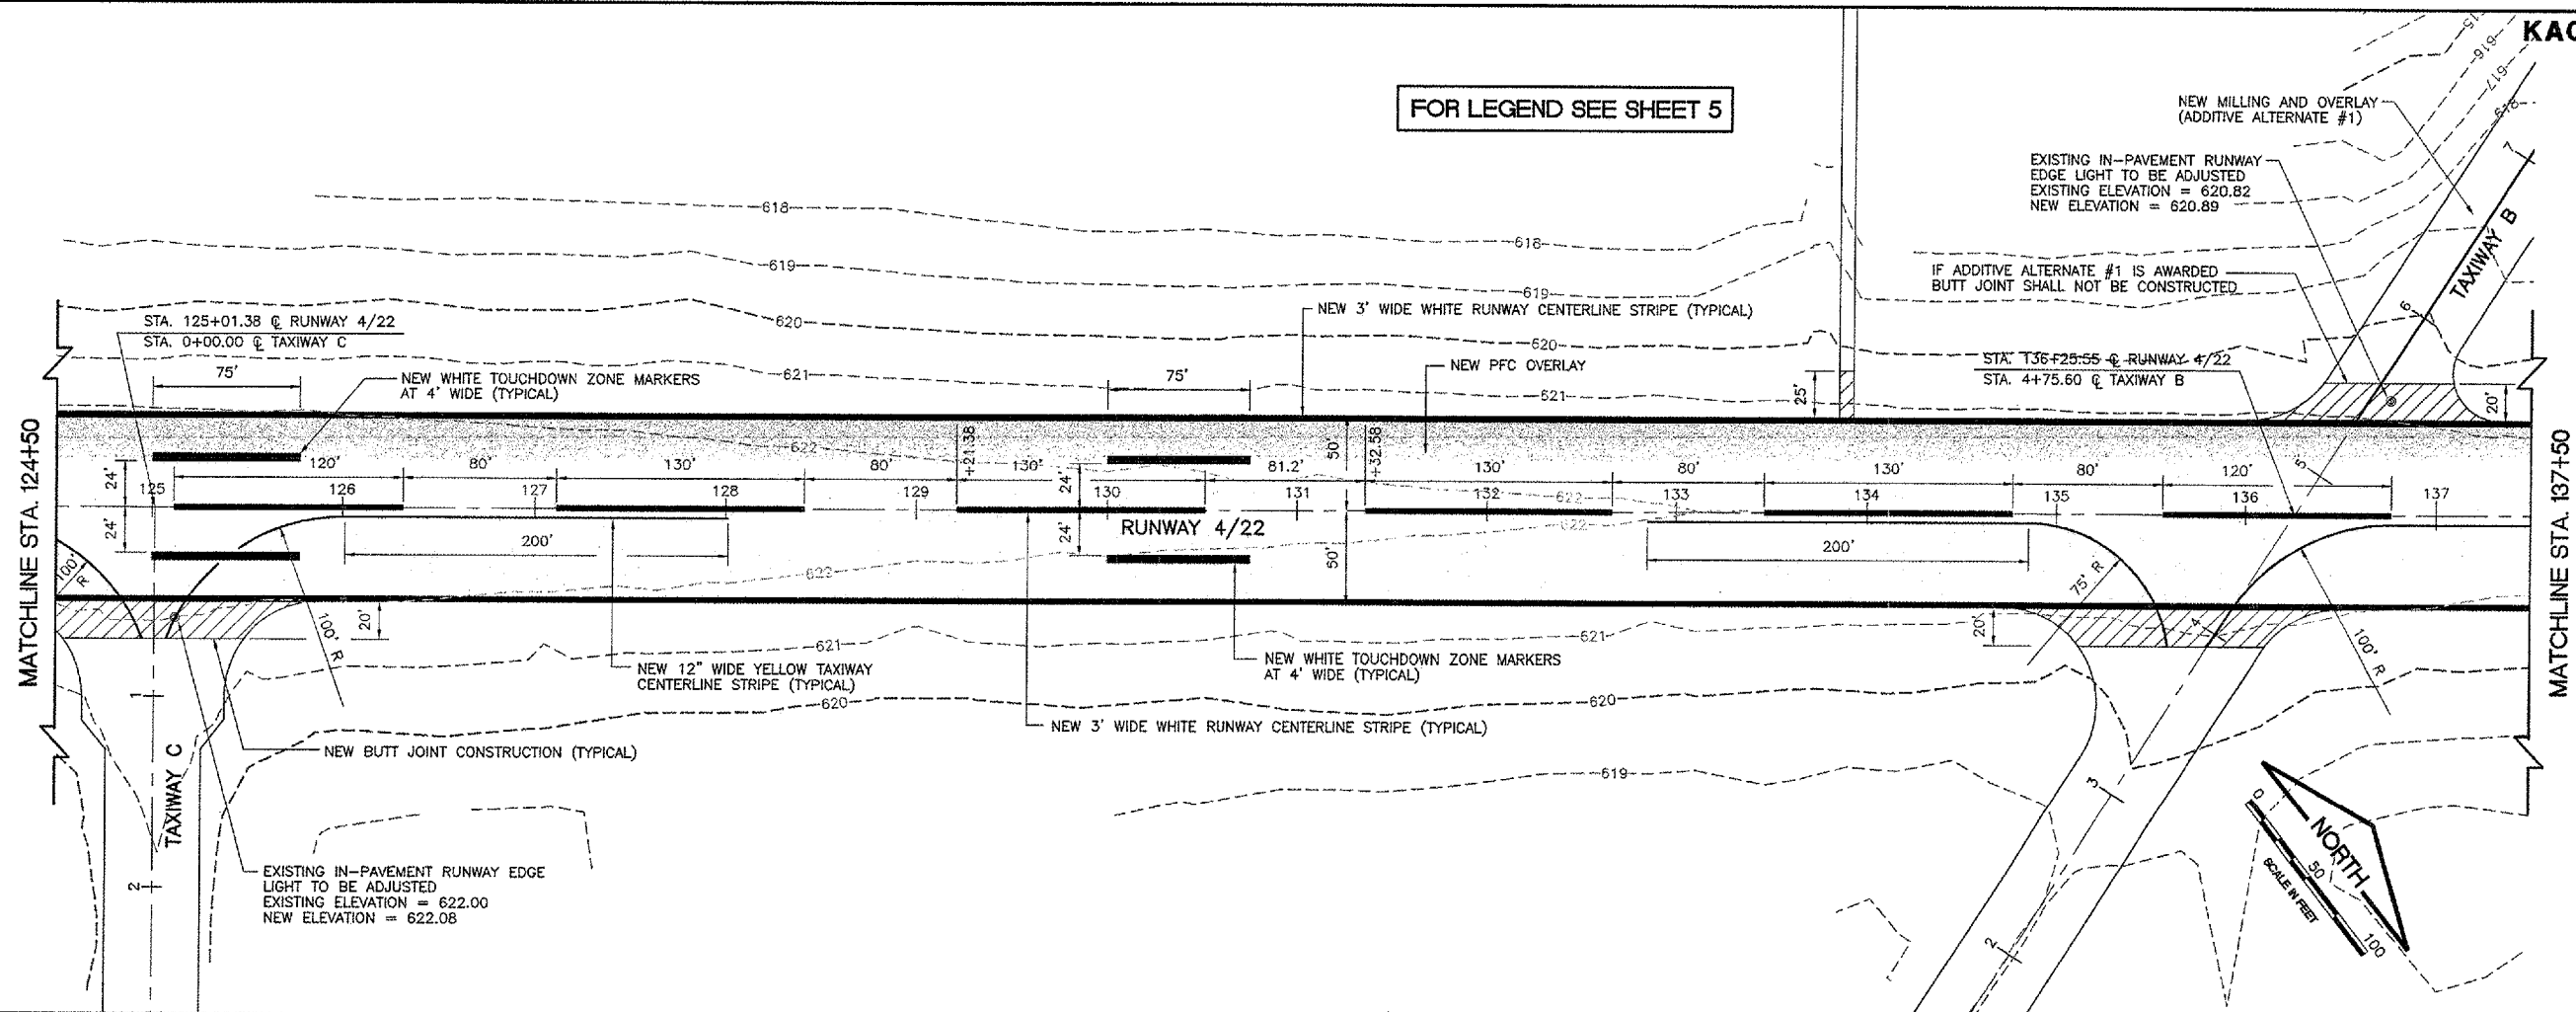

REVISIONS

NUMBER	BY	DATE

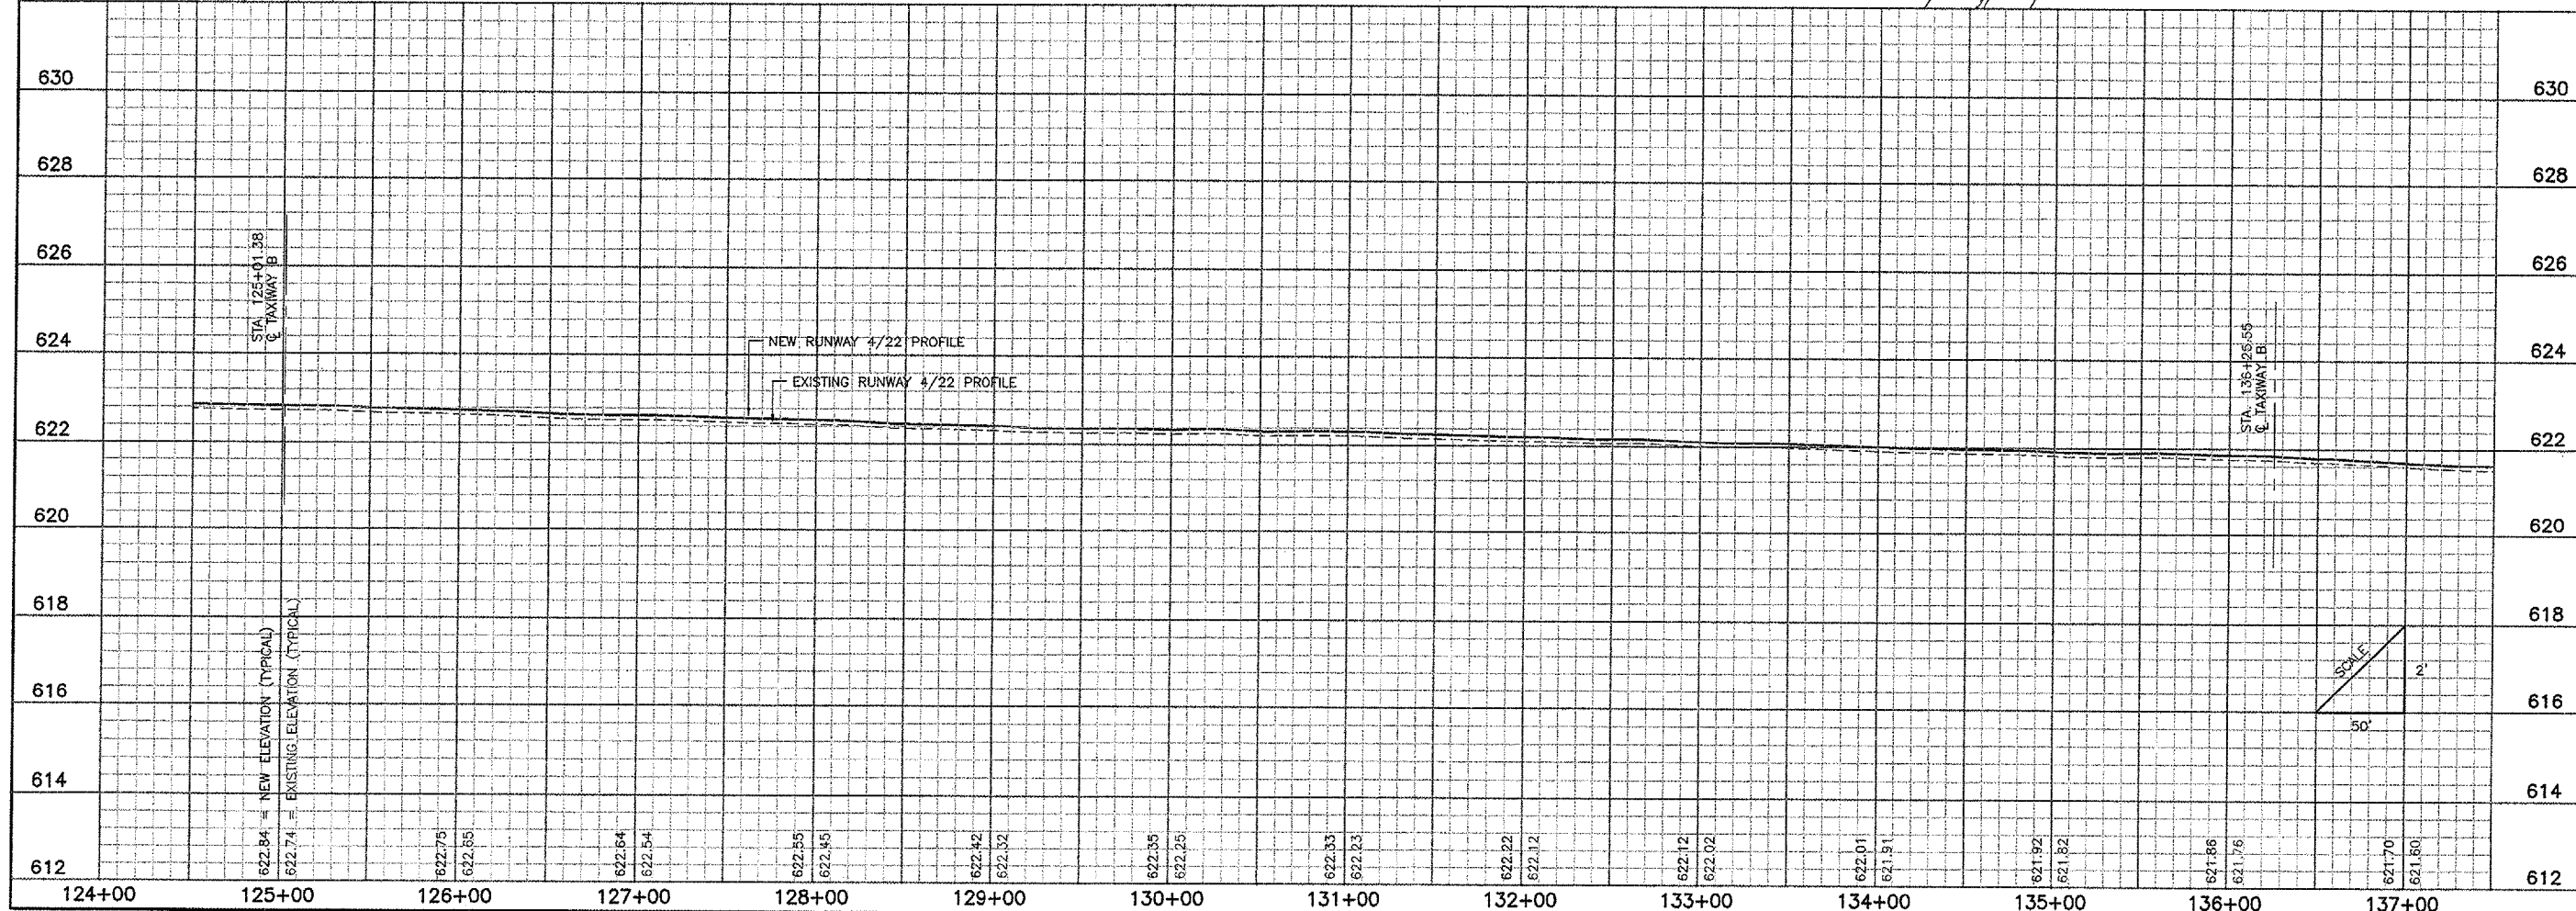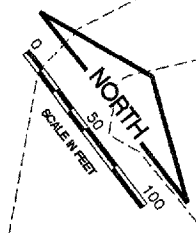 

GREATER KANKAKEE AIRPORT
 KANKAKEE, ILLINOIS

REHABILITATE RUNWAY 4/22

**RUNWAY 4/22 PLAN AND PROFILE
 STA. 124+50 TO STA. 137+50**

© Copyright CMT, Inc.

CMT
 CRAWFORD, MURPHY & TILLY, INC.
 CONSULTING ENGINEERS
 License No. 084-000813

DESIGN BY: CAL
 DRAWN BY: JRO
 CHECKED BY: CAL
 APPROVED BY: DLP
 DATE: 01/26/07
 JOB No: 06075-03

IL PROJECT: IAK-3660
 A.I.P. PROJECT: 3-17-0057-B12

SHEET 7 OF 14 SHEETS