

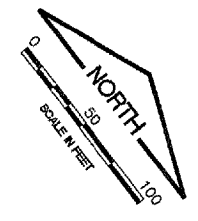


FOR LEGEND SEE SHEET 5

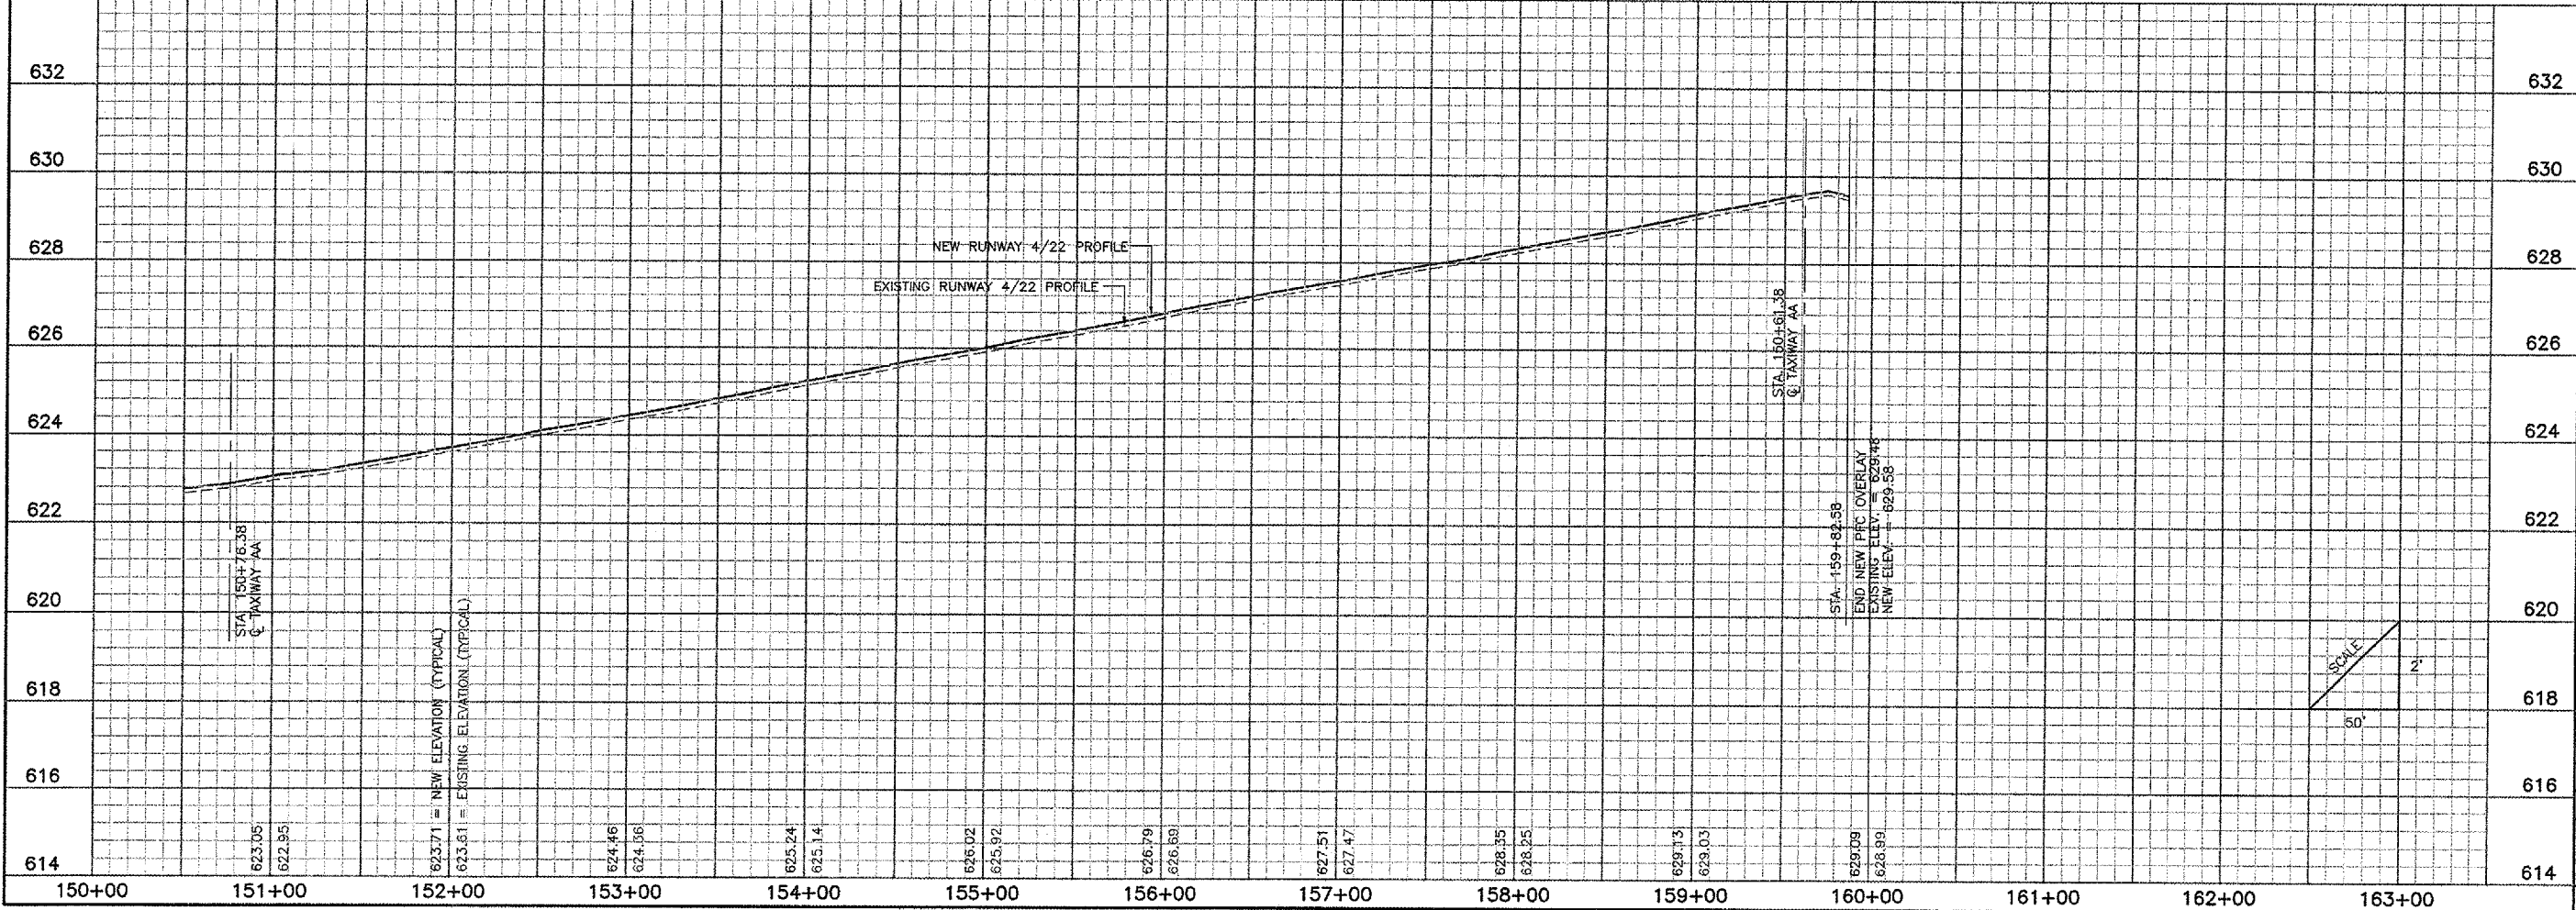

REVISIONS		
NUMBER	BY	DATE

0 1 2
 THIS BAR IS EQUAL TO 2' AT FULL SCALE (34X22).

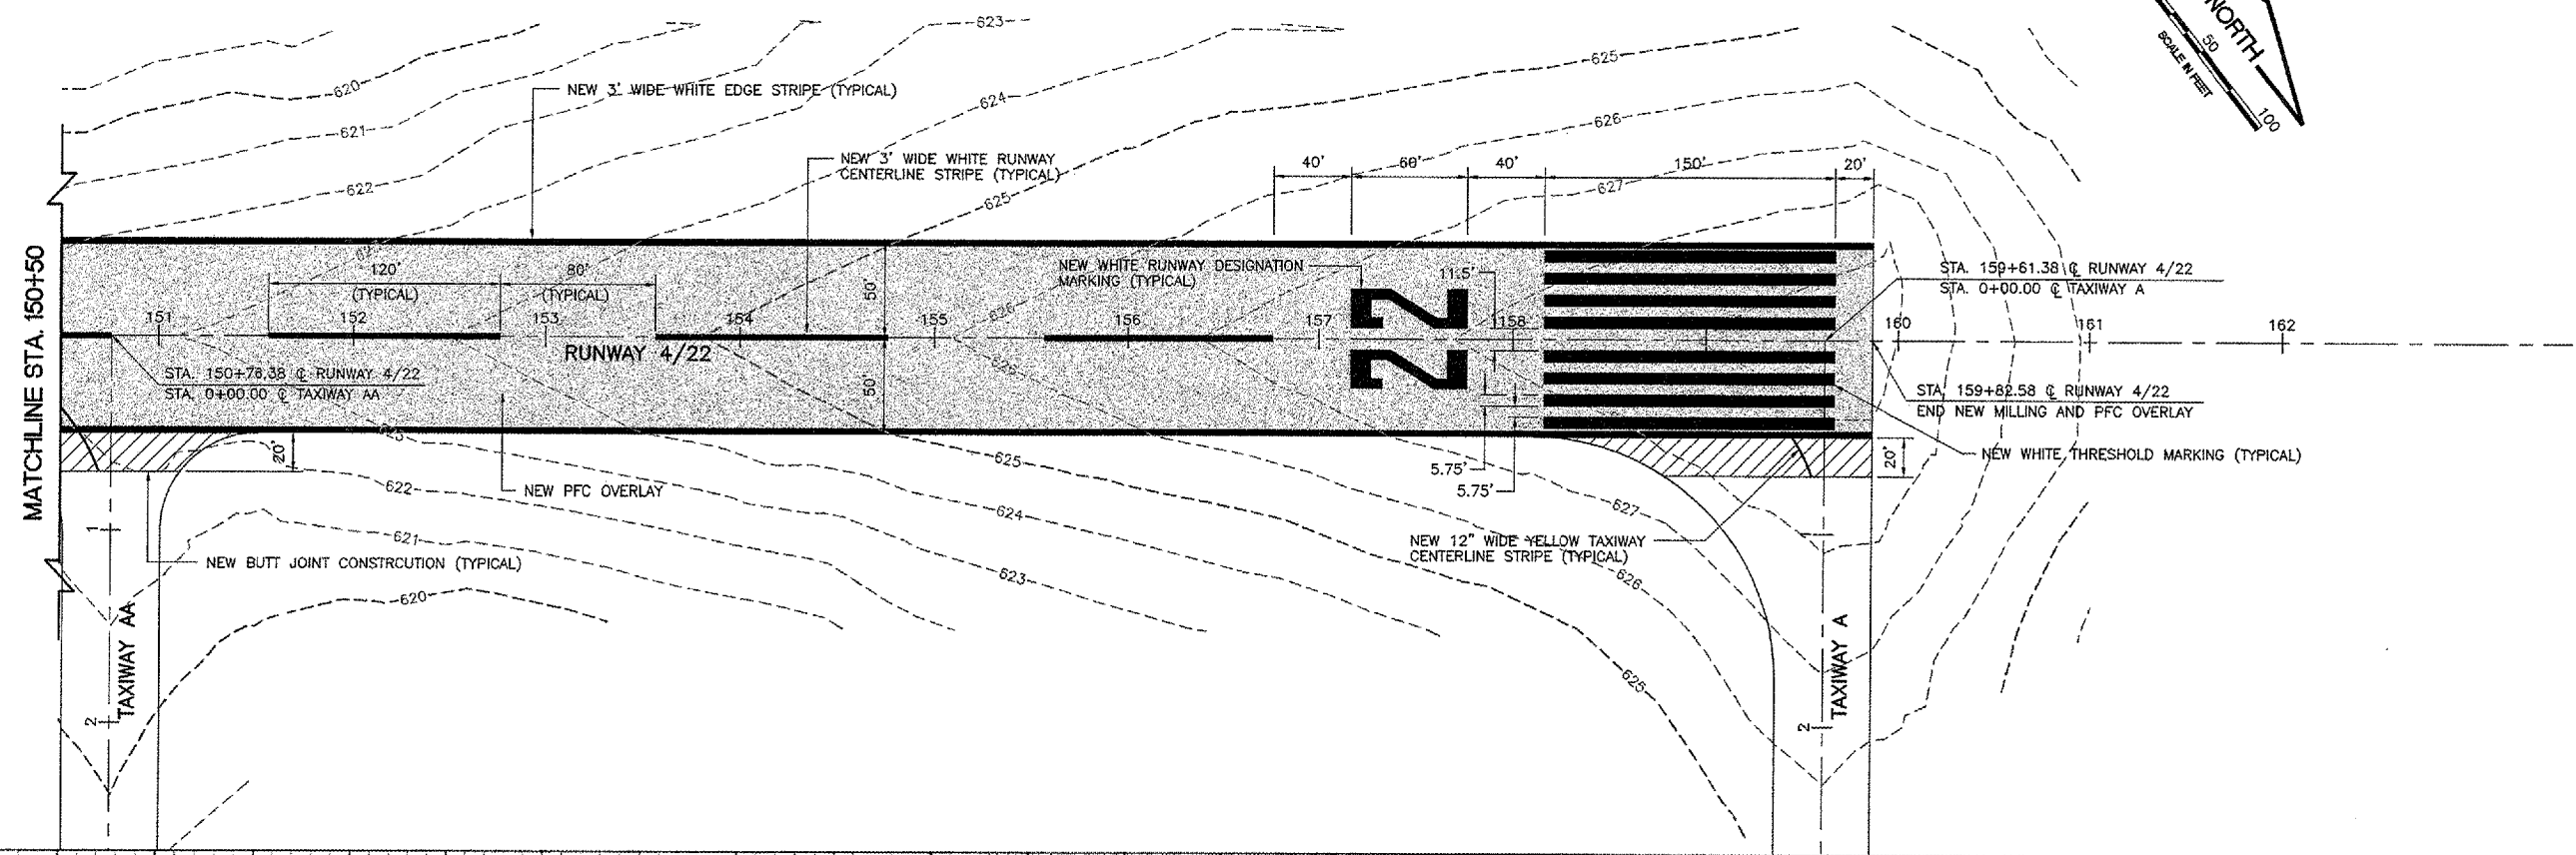

**GREATER KANKAKEE AIRPORT
 KANKAKEE, ILLINOIS**

REHABILITATE RUNWAY 4/22

**RUNWAY 4/22 PLAN AND PROFILE
 STA. 150+50 TO STA. 161+00**

© Copyright CMT, Inc.

CMT
 CRAWFORD, MURPHY & TILLY, INC.
 CONSULTING ENGINEERS
 License No. 184-000613

DESIGN BY:	CAL
DRAWN BY:	JRO
CHECKED BY:	CAL
APPROVED BY:	DLP
DATE:	01/26/07
JOB No:	06075-03
IL PROJECT: IKK-3660 A.I.P. PROJECT: 3-17-0057-B12	
SHEET 9 OF 14 SHEETS	