
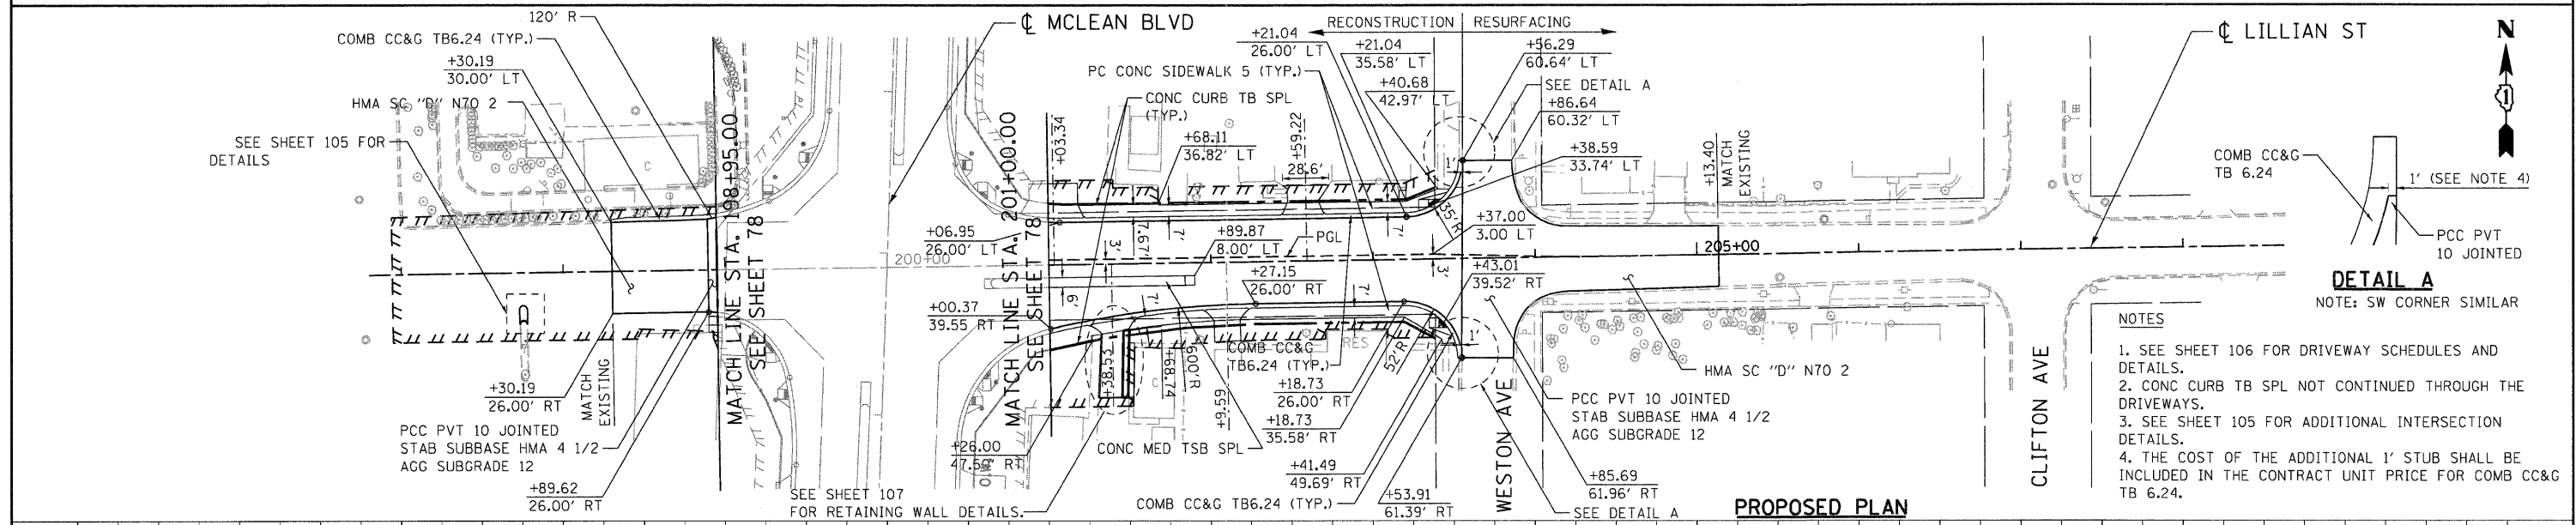



DATE	
BY	
SURVEYED	
PLOTTED	
NOTED	
FILE NO.	

DATE	
BY	
SURVEYED	
PLOTTED	
NOTED	
FILE NO.	

12-12-2011 12:44:01
 \SFS-604\WAY\VAL\JOB-TRANS-87\2202\2137\9-200\AC\11\CD\604\604\5\SHEET\105\105.DWG
 84726\K1

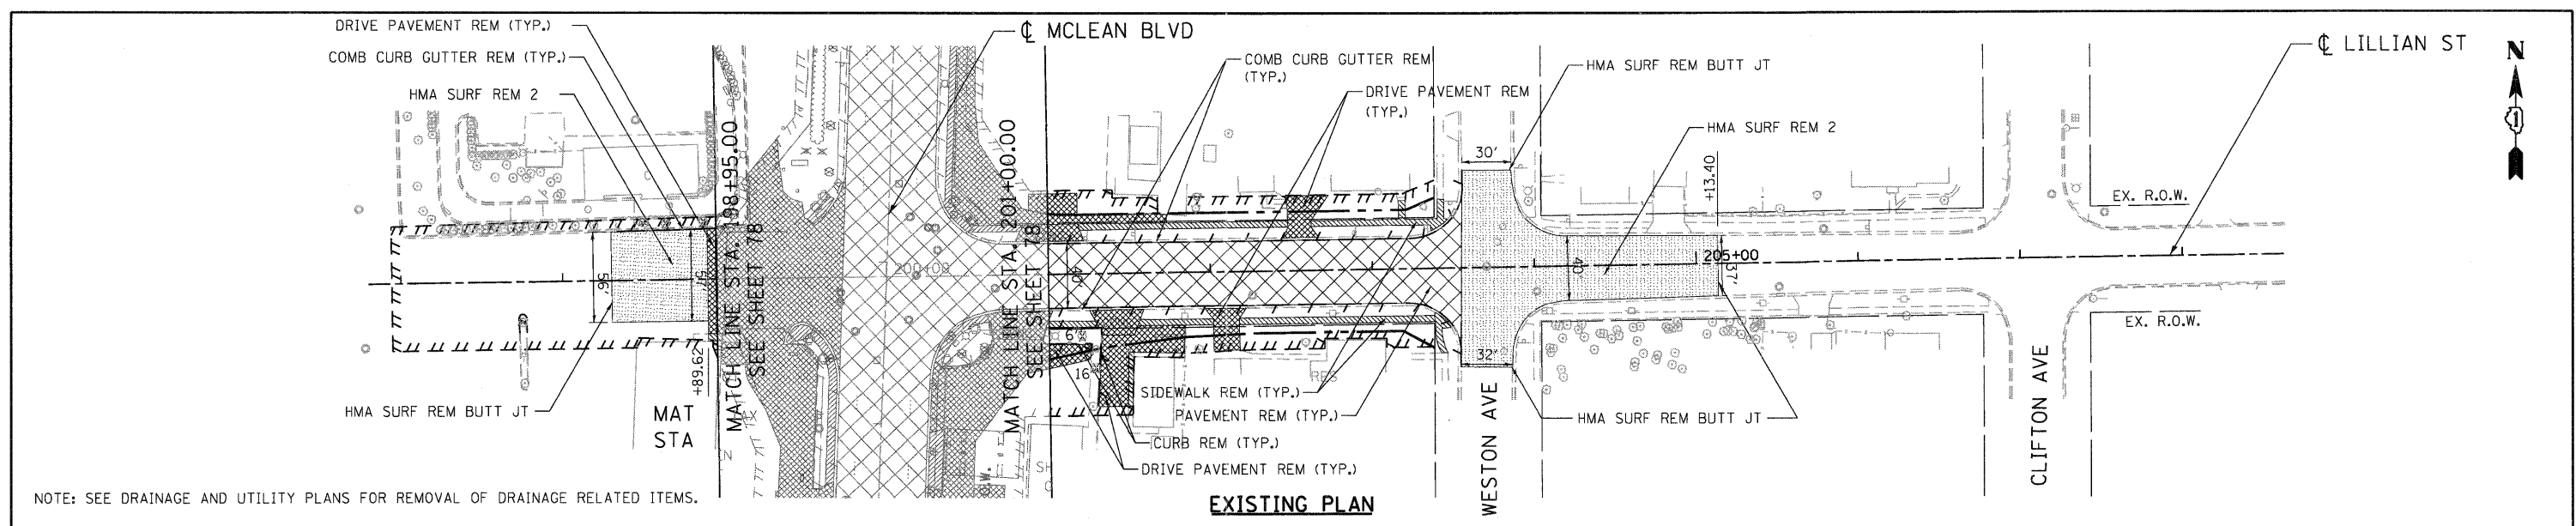

- DETAIL A**
 NOTE: SW CORNER SIMILAR
- NOTES**
- SEE SHEET 106 FOR DRIVEWAY SCHEDULES AND DETAILS.
 - CONC CURB TB SPL NOT CONTINUED THROUGH THE DRIVEWAYS.
 - SEE SHEET 105 FOR ADDITIONAL INTERSECTION DETAILS.
 - THE COST OF THE ADDITIONAL 1' STUB SHALL BE INCLUDED IN THE CONTRACT UNIT PRICE FOR COMB CC&G TB 6.24.

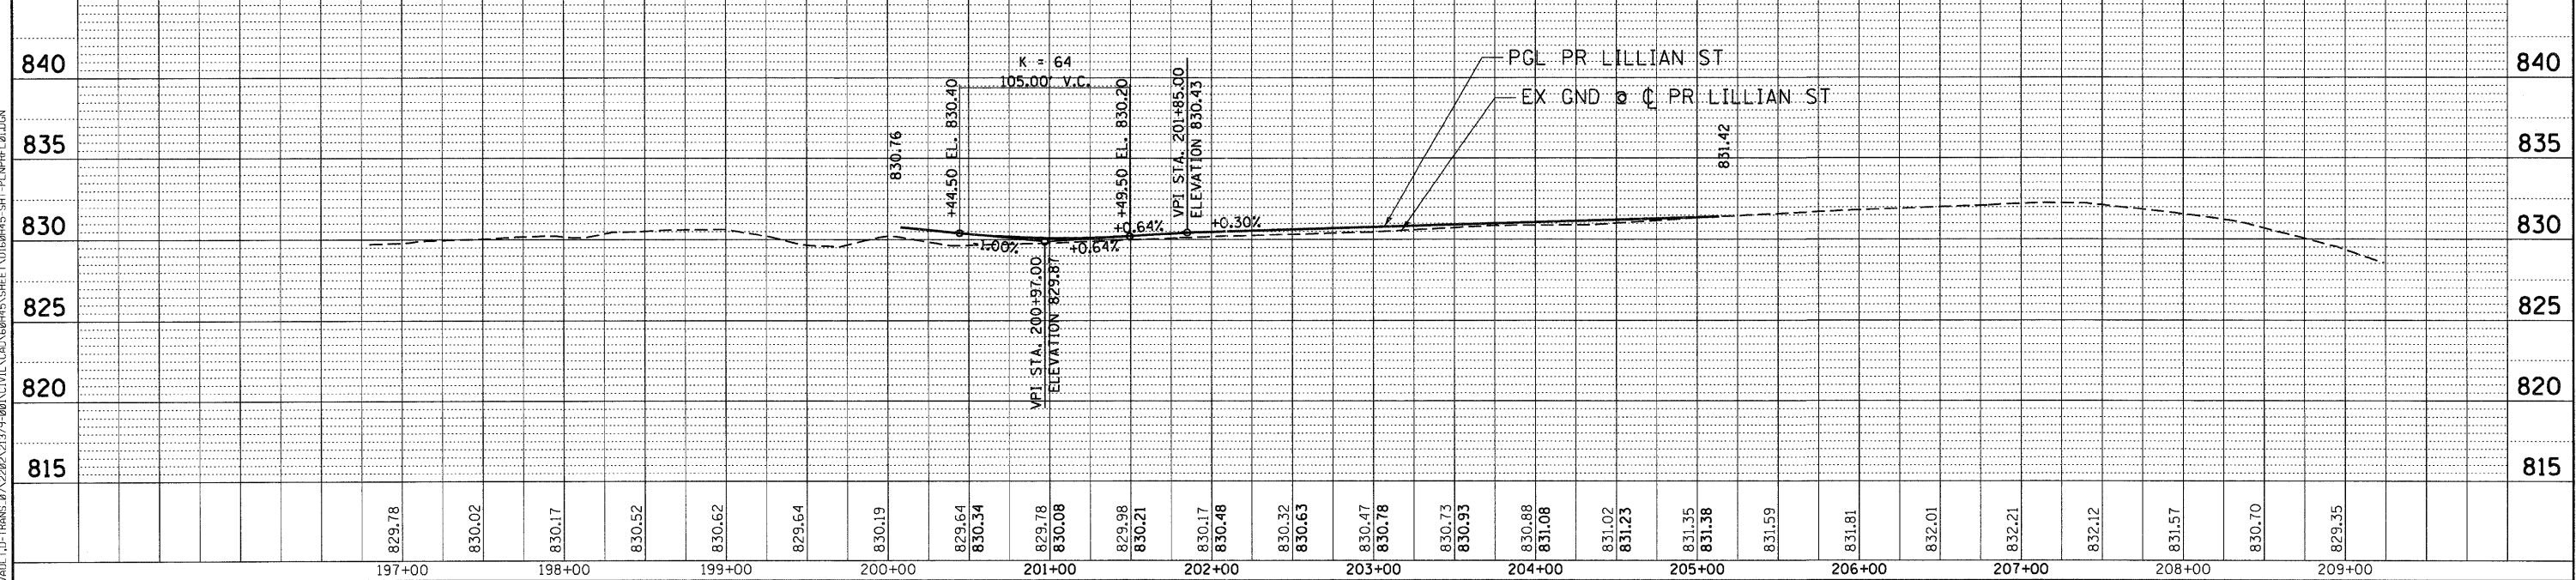

FILE NAME =	USER NAME = #USER#	DESIGNED - JP	REVISED -	STATE OF ILLINOIS DEPARTMENT OF TRANSPORTATION FAP ROUTE 345 / US ROUTE 20	ROADWAY PLAN AND PROFILE LILLIAN STREET		F.A.P. RTE. 345	SECTION 8R-R	COUNTY KANE	TOTAL SHEETS 794	SHEET NO. 80	
#FILEL#	PLOT SCALE = #SCALE#	DRAWN - JP	REVISED -		SCALE: HORIZ. 1"=50'	VERT. 1"=5'	STA. 198+30.19 TO STA. 205+13.40	FED. ROAD DIST. NO.	ILLINOIS FED. AID PROJECT	CONTRACT NO. 60445		
	PLOT DATE = #DATE#	CHECKED - DDH	REVISED -									
		DATE - 12/16/11	REVISED -									