
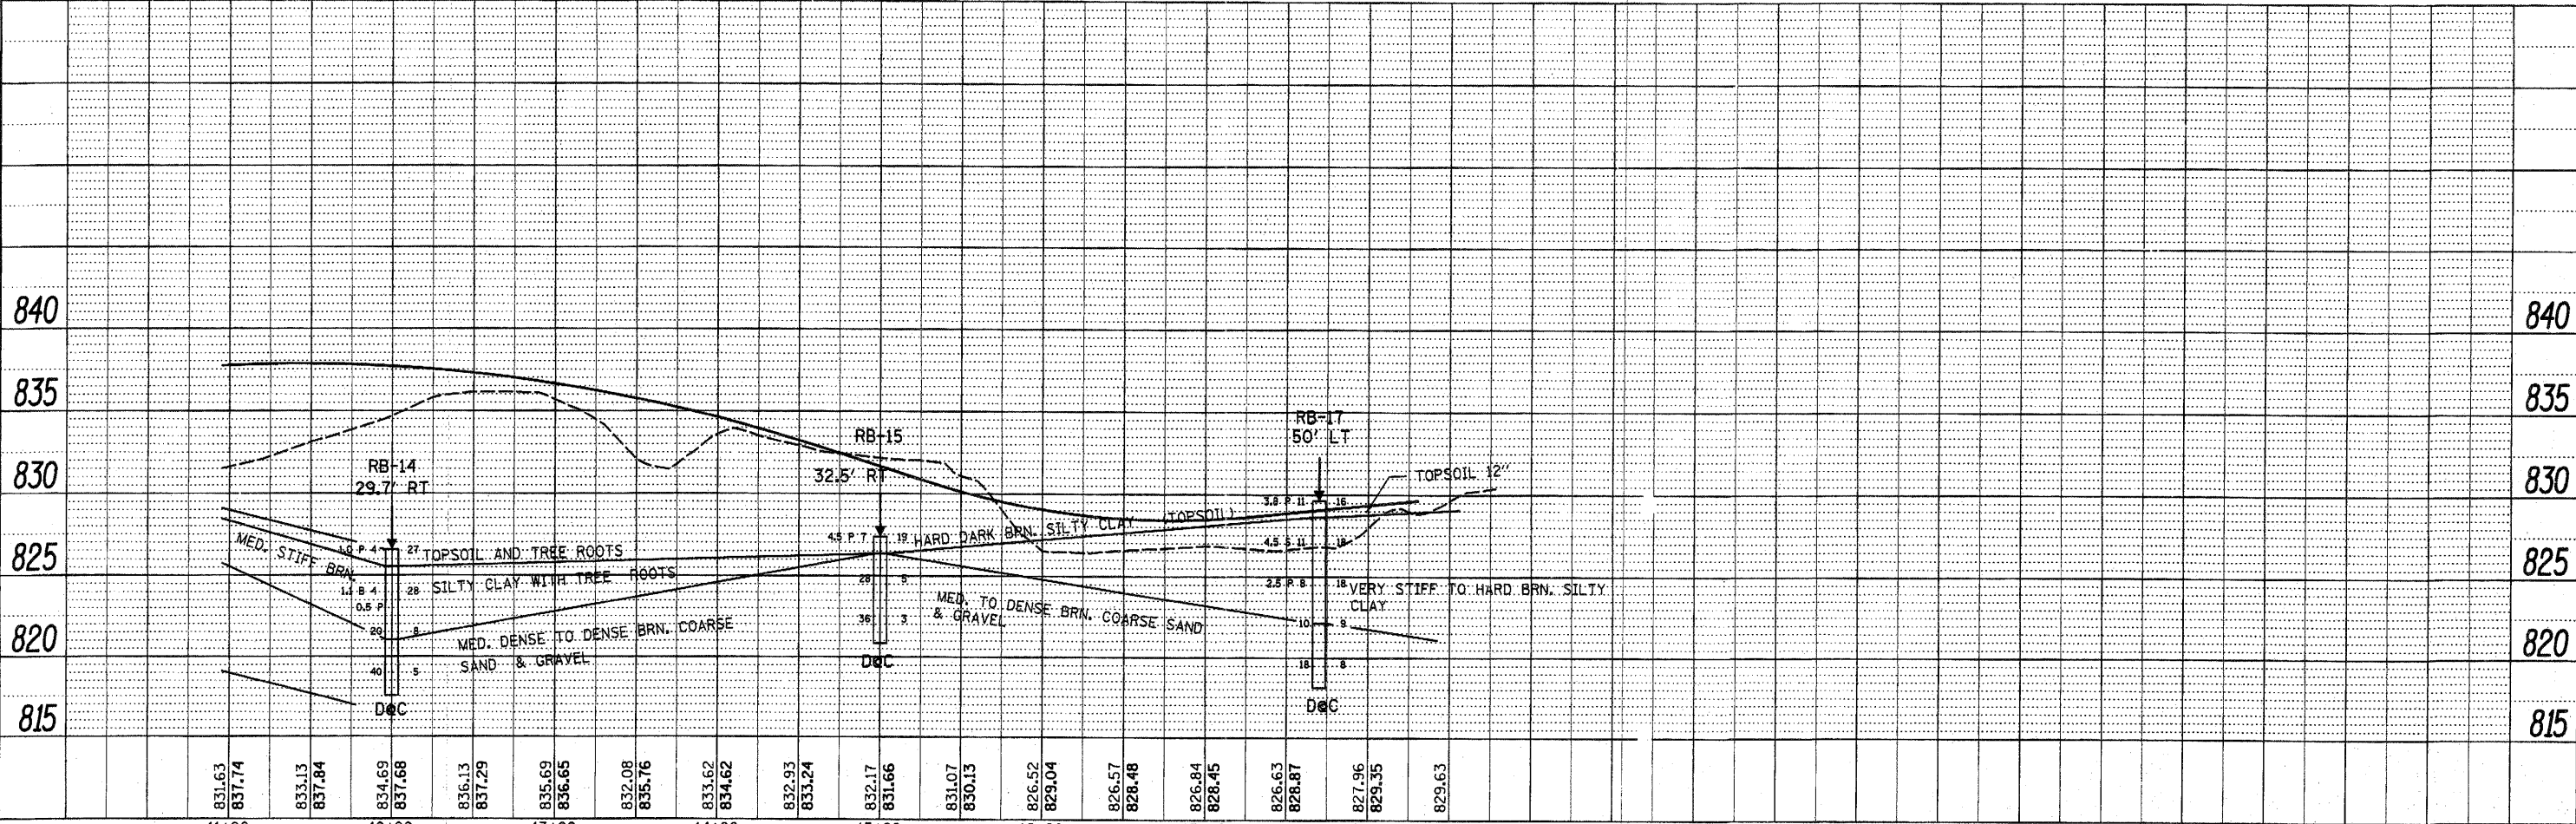


PLAN	REVISIONS	DATE
NO.		
BY		
DATE		
NOTE BOOK NO.		
ALIGNED CHECKED		
PLOTTED		
FILE NAME		

PROFILE	REVISIONS	DATE
NO.		
BY		
DATE		
NOTE BOOK NO.		
CHARLES CHECKED		
STRUCTURE NOTATION'S CHKD		

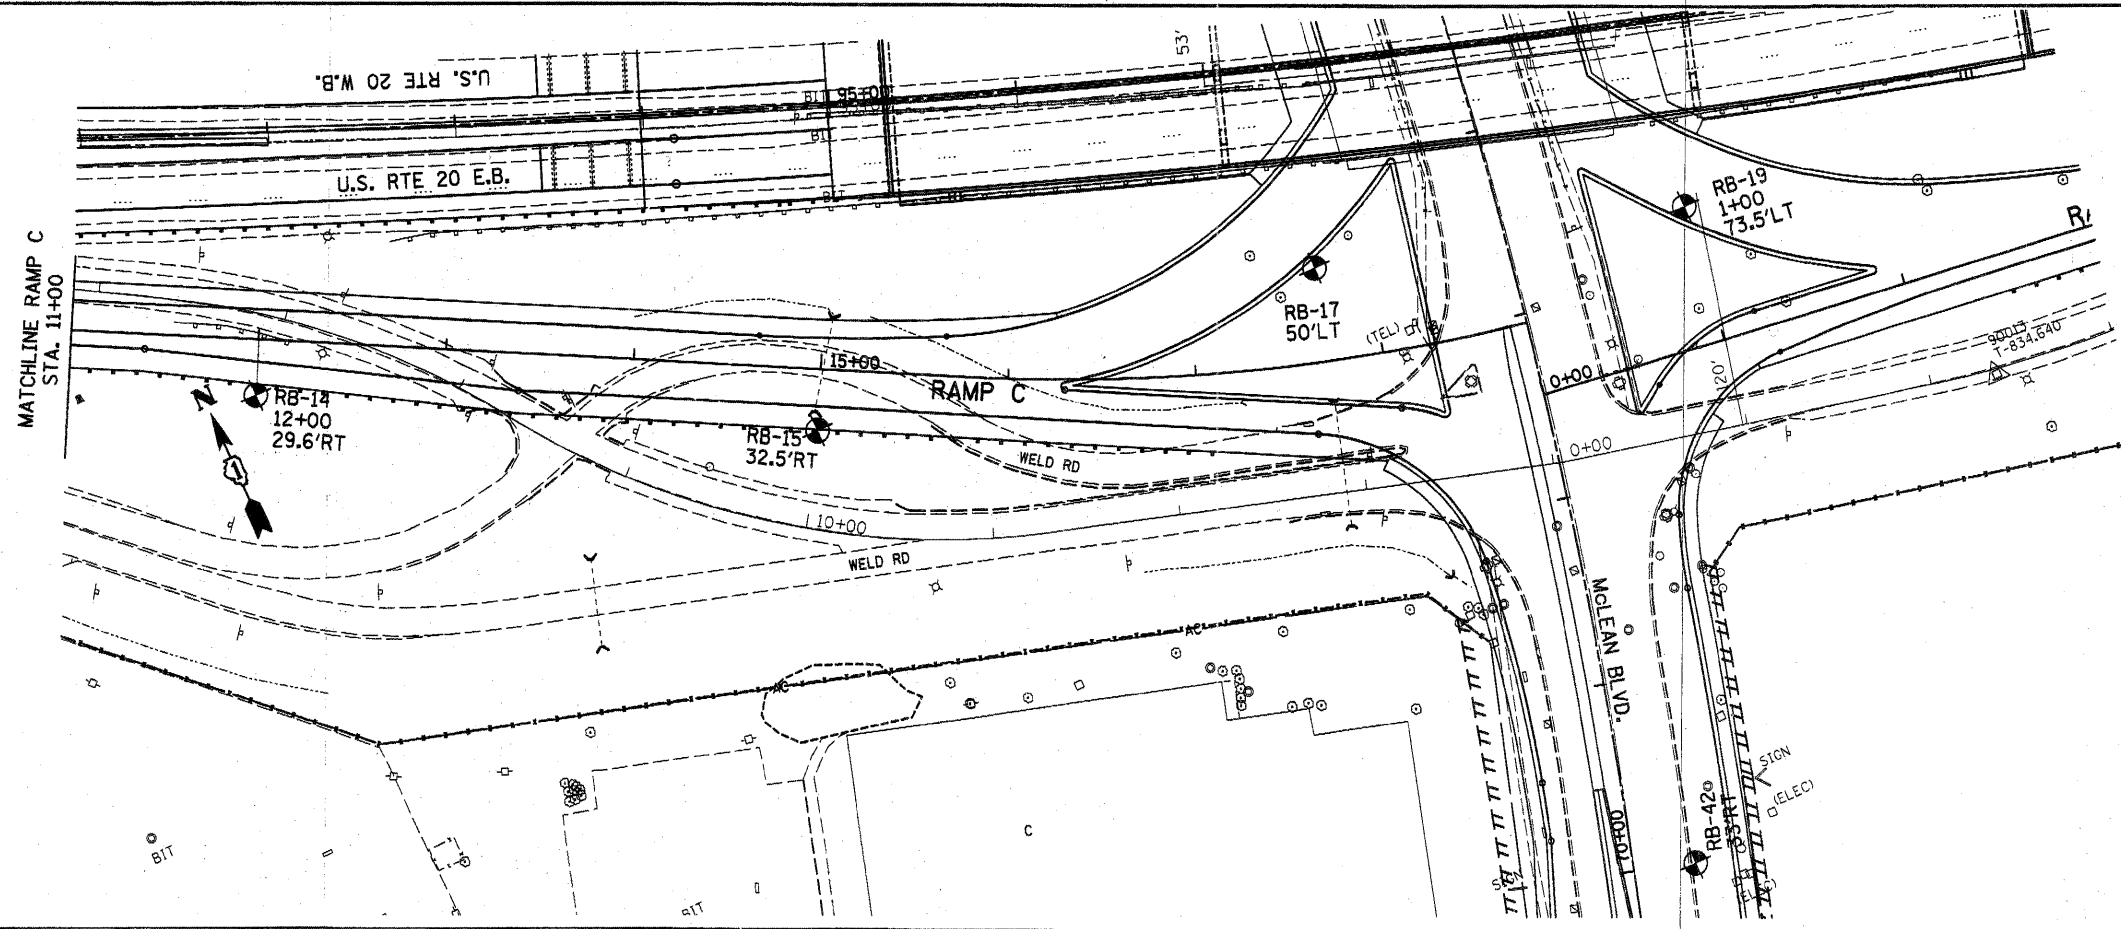

FILE NAME =	USER NAME = lszkrf	DESIGNED -	REVISED -
ei:\pwork\psdot\lszkrf\d0181624\sh-RampsSoils.dgn		DRAWN -	REVISED -
PLOT SCALE = 50.0000' / IN.		CHECKED -	REVISED -
PLOT DATE = 10/20/2010		DATE -	REVISED -

STATE OF ILLINOIS
DEPARTMENT OF TRANSPORTATION

SOILS PLAN AND PROFILE
RAMP "C" (U.S. RTE. 20)

F.A.P. RTE.	SECTION	COUNTY	TOTAL SHEETS	SHEET NO.
345	8R-R	KANE	794	118
CONTRACT NO. 60H45				

SCALE: SHEET NO. OF SHEETS STA. TO STA.

ILLINOIS FED. AID PROJECT