
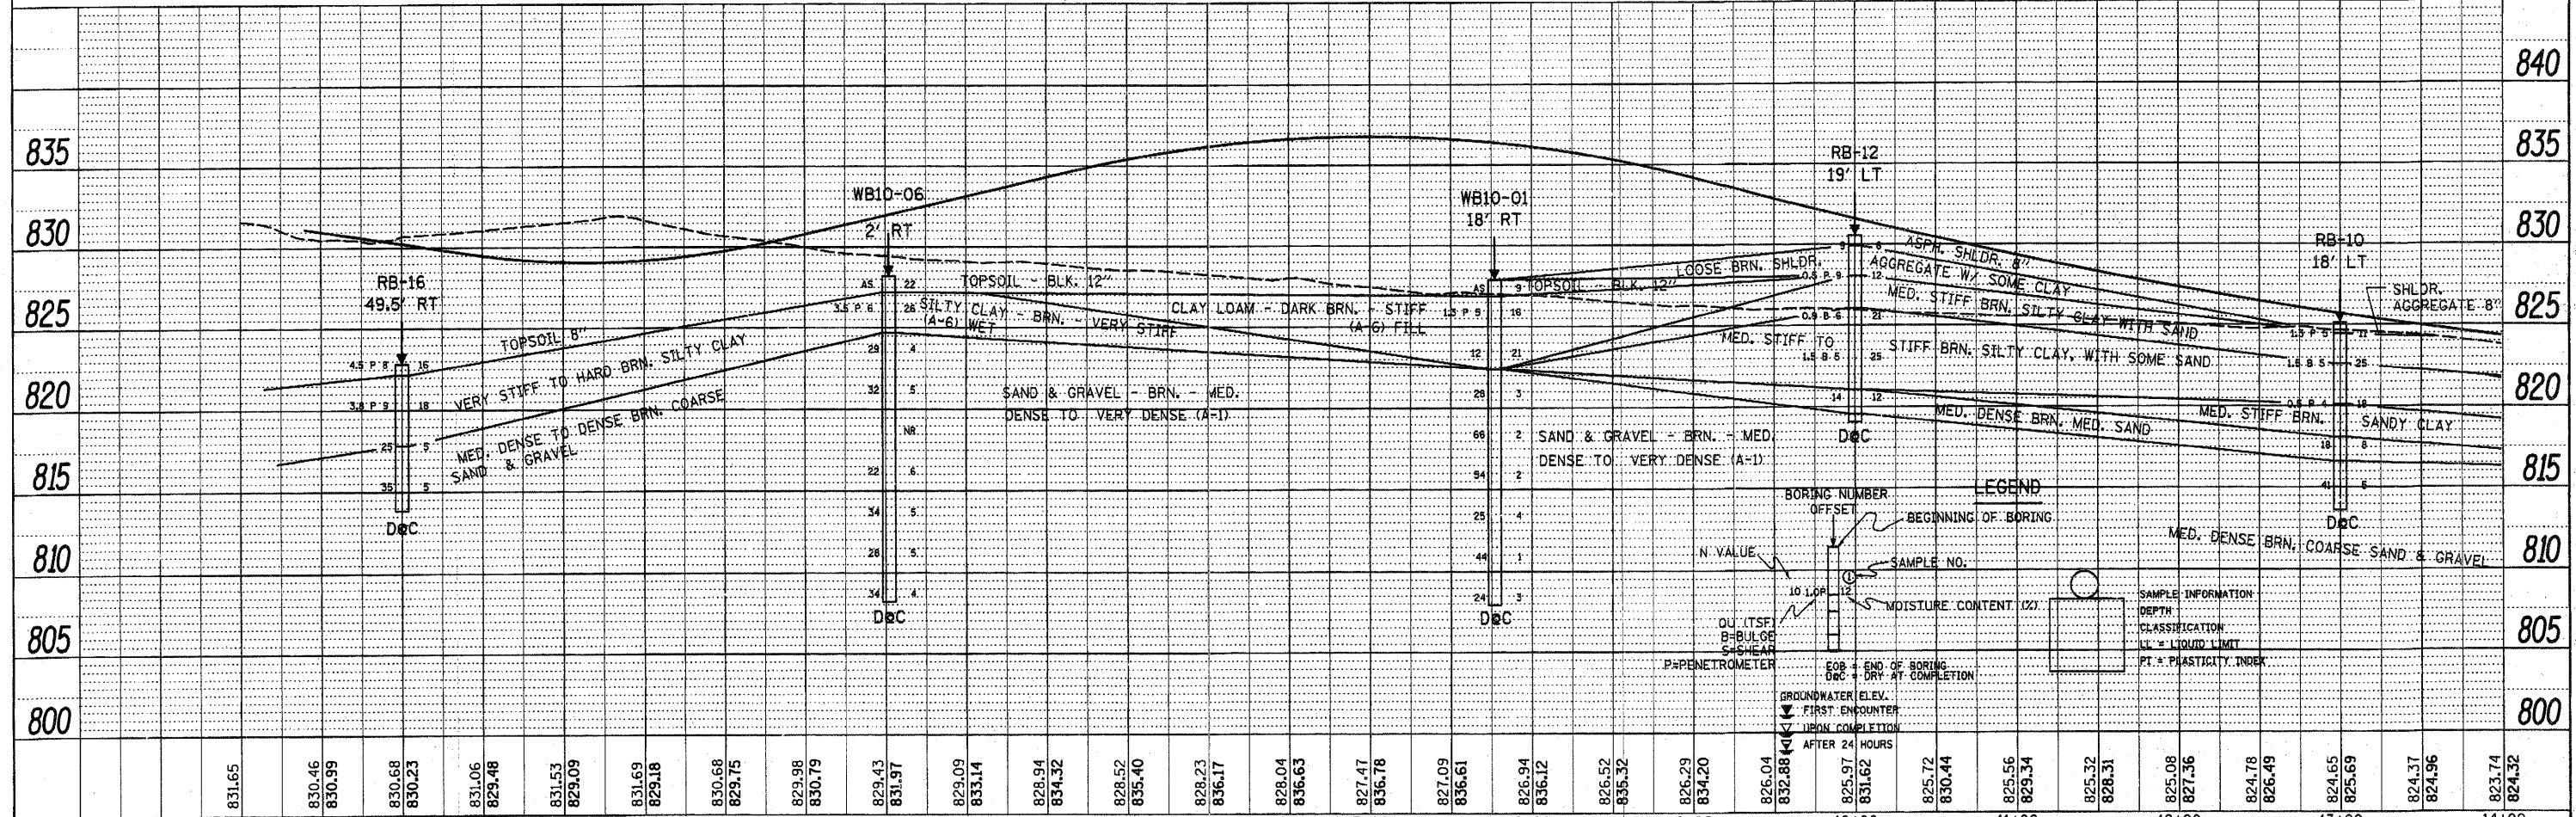


PLAN	
DESIGNED	BY
CHECKED	DATE
NOTED	
FILE NAME	
NO.	

PROFILE	
DESIGNED	BY
CHECKED	DATE
NOTED	
FILE NAME	
NO.	

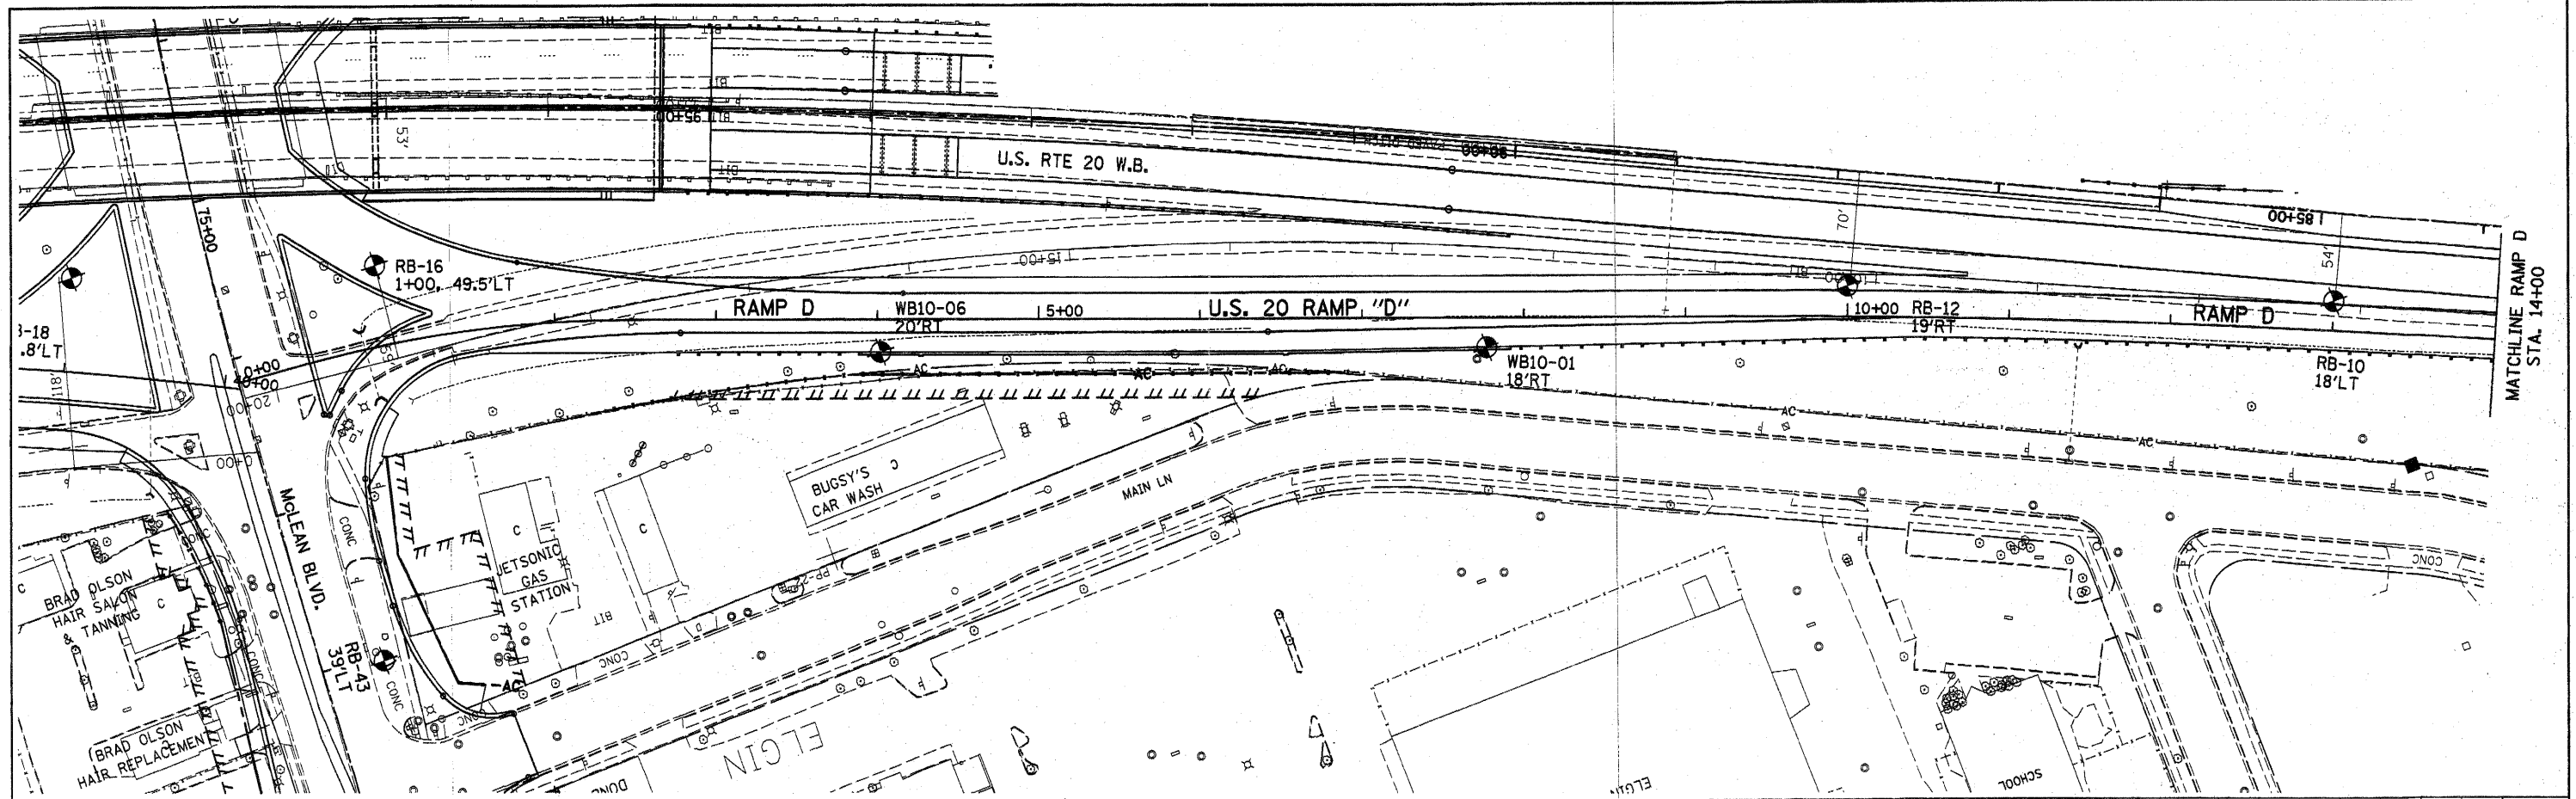

831.65	830.46	830.99	830.68	830.23	831.06	829.48	831.53	829.09	831.69	829.18	830.68	829.75	829.98	830.79	829.43	831.97	829.09	833.14	828.94	834.32	828.52	835.40	828.23	836.17	828.04	836.63	827.47	836.78	827.09	836.61	826.94	836.12	826.52	835.32	826.29	834.20	826.04	832.88	825.97	831.62	825.72	830.44	825.56	829.34	825.32	828.31	825.08	827.36	824.78	826.49	824.65	825.69	824.37	824.96	823.74	824.32
0+00	830.46	830.99	830.23	831.06	829.48	831.53	829.09	831.69	829.18	830.68	829.75	829.98	830.79	829.43	831.97	829.09	833.14	828.94	834.32	828.52	835.40	828.23	836.17	828.04	836.63	827.47	836.78	827.09	836.61	826.94	836.12	826.52	835.32	826.29	834.20	826.04	832.88	825.97	831.62	825.72	830.44	825.56	829.34	825.32	828.31	825.08	827.36	824.78	826.49	824.65	825.69	824.37	824.96	823.74	824.32	
FILE NAME =			USER NAME = lizekrf			DESIGNED -			REVISED -			DRAWN -			REVISED -			CHECKED -			REVISED -			DATE			REVISED -			<p style="text-align: center;">STATE OF ILLINOIS DEPARTMENT OF TRANSPORTATION</p> <p style="text-align: center;">SOILS PLAN AND PROFILE RAMP "D" (U.S. RTE. 20)</p> <p>SCALE: SHEET NO. OF SHEETS STA. TO STA.</p>																										
c:\pw\work\pdx\d01\lizekrf\d0161624\sh-ramp\soils.dgn			PLOT SCALE = 50.0000' / IN.			PLOT DATE = 10/28/2018			CONTRACT NO. 60H45			ILLINOIS FED. AID PROJECT			TOTAL SHEETS 794			SHEET NO. 119																																						
F.A.P. RTE. 345			SECTION BR-R			COUNTY KANE			TOTAL SHEETS 794			SHEET NO. 119	