
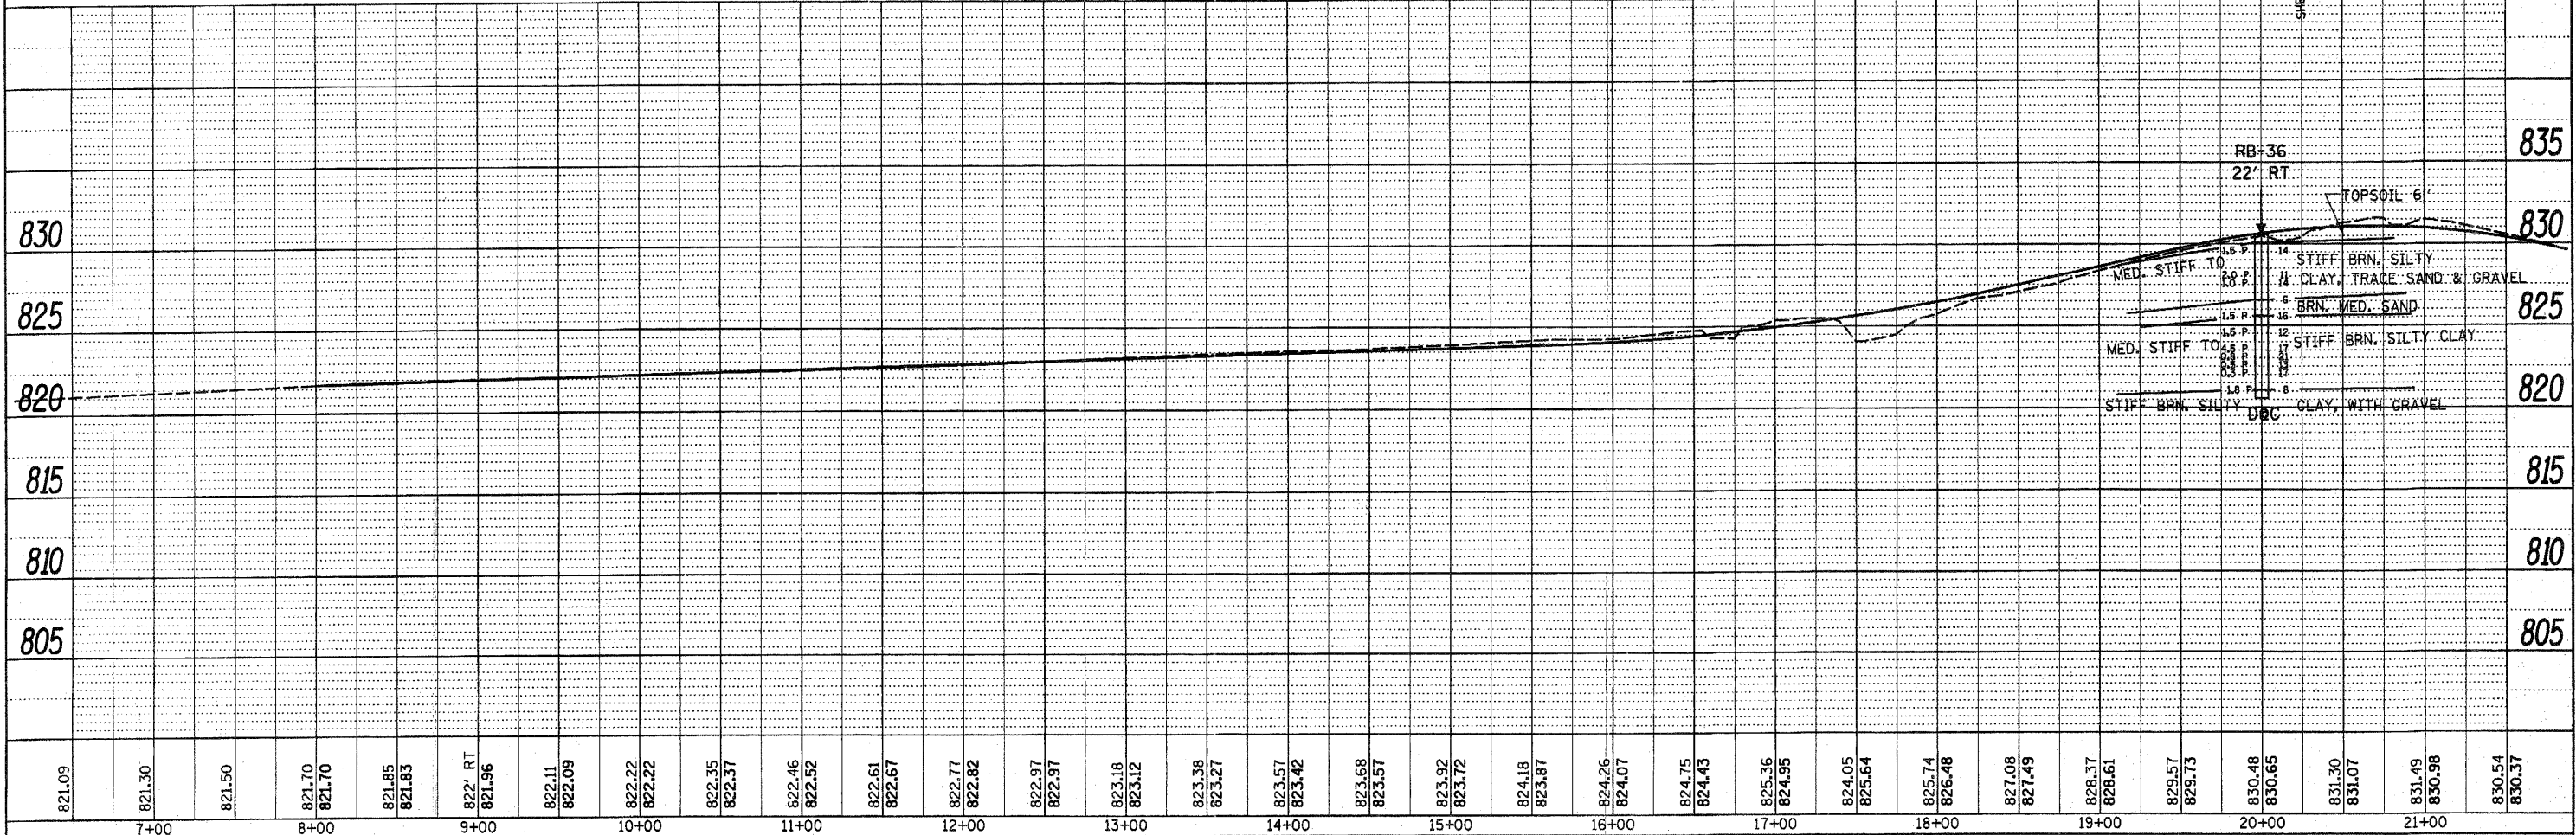


PLAN	SURVEYED	DATE
	PLOTTED	BY
	NOTED	
	BY	
	FILE NAME	

PROFILE	SURVEYED	DATE
	PLOTTED	BY
	GRADES CHECKED	
	STRUCTURE NOTATIONS OK'D	

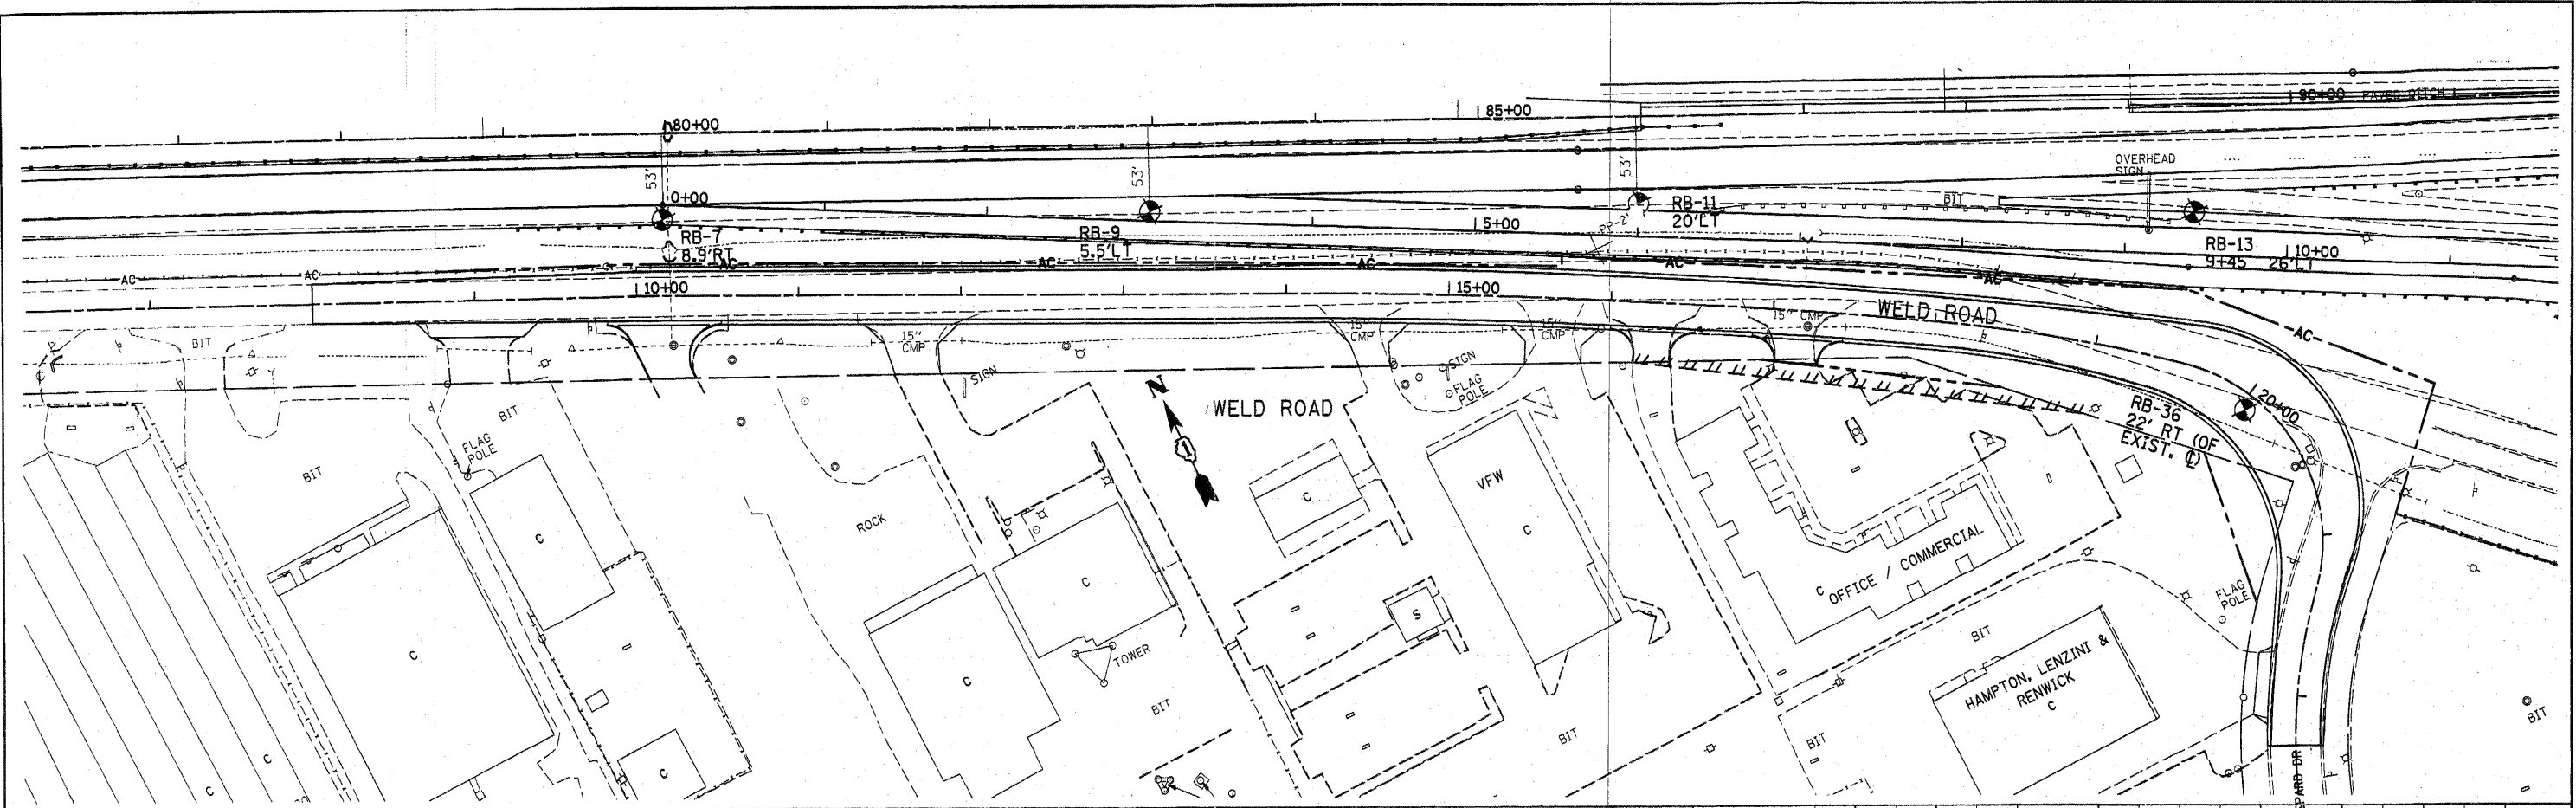

821.09	821.30	821.50	821.70	821.70	821.85	821.85	822 RT	822.11	822.09	822.22	822.22	822.35	822.37	822.46	822.52	822.61	822.67	822.77	822.82	822.97	822.97	823.18	823.12	823.38	823.27	823.57	823.42	823.68	823.57	823.92	823.72	824.18	823.87	824.26	824.07	824.75	824.43	825.36	824.95	824.05	825.64	825.74	826.48	827.08	827.49	828.37	828.61	829.57	829.73	830.48	830.65	831.30	831.07	831.49	830.98	830.54	830.37
7+00		8+00		9+00		10+00		11+00		12+00		13+00		14+00		15+00		16+00		17+00		18+00		19+00		20+00		21+00																													

FILE NAME = c:\pwork\pwork\lizekr\0161624\0168H45-SHT-boringW01.dgn

USER NAME = lizekrf  
 DESIGNED -  
 DRAWN -  
 CHECKED -  
 DATE -

REVISED -  
 REVISED -  
 REVISED -  
 REVISED -

**STATE OF ILLINOIS  
 DEPARTMENT OF TRANSPORTATION**

**WELD ROAD  
 SOILS PLAN AND PROFILE**

SCALE: SHEET NO. OF SHEETS STA. TO STA.

F.A.P. RTE.	SECTION	COUNTY	TOTAL SHEETS	SHEET NO.
345	8R-R	KANE	794	126
CONTRACT NO. 60H45			ILLINOIS FED. AID PROJECT	