


\\D:\60445-60602\01.DGN, \\D:\60445-60602\02.DGN, \\D:\60445-60602\03.DGN, \\D:\60445-60602\04.DGN, \\D:\60445-60602\05.DGN, \\D:\60445-60602\06.DGN, \\D:\60445-60602\07.DGN, \\D:\60445-60602\08.DGN, \\D:\60445-60602\09.DGN, \\D:\60445-60602\10.DGN, \\D:\60445-60602\11.DGN, \\D:\60445-60602\12.DGN, \\D:\60445-60602\13.DGN, \\D:\60445-60602\14.DGN, \\D:\60445-60602\15.DGN, \\D:\60445-60602\16.DGN, \\D:\60445-60602\17.DGN, \\D:\60445-60602\18.DGN, \\D:\60445-60602\19.DGN, \\D:\60445-60602\20.DGN, \\D:\60445-60602\21.DGN, \\D:\60445-60602\22.DGN, \\D:\60445-60602\23.DGN, \\D:\60445-60602\24.DGN, \\D:\60445-60602\25.DGN, \\D:\60445-60602\26.DGN, \\D:\60445-60602\27.DGN, \\D:\60445-60602\28.DGN, \\D:\60445-60602\29.DGN, \\D:\60445-60602\30.DGN, \\D:\60445-60602\31.DGN, \\D:\60445-60602\32.DGN, 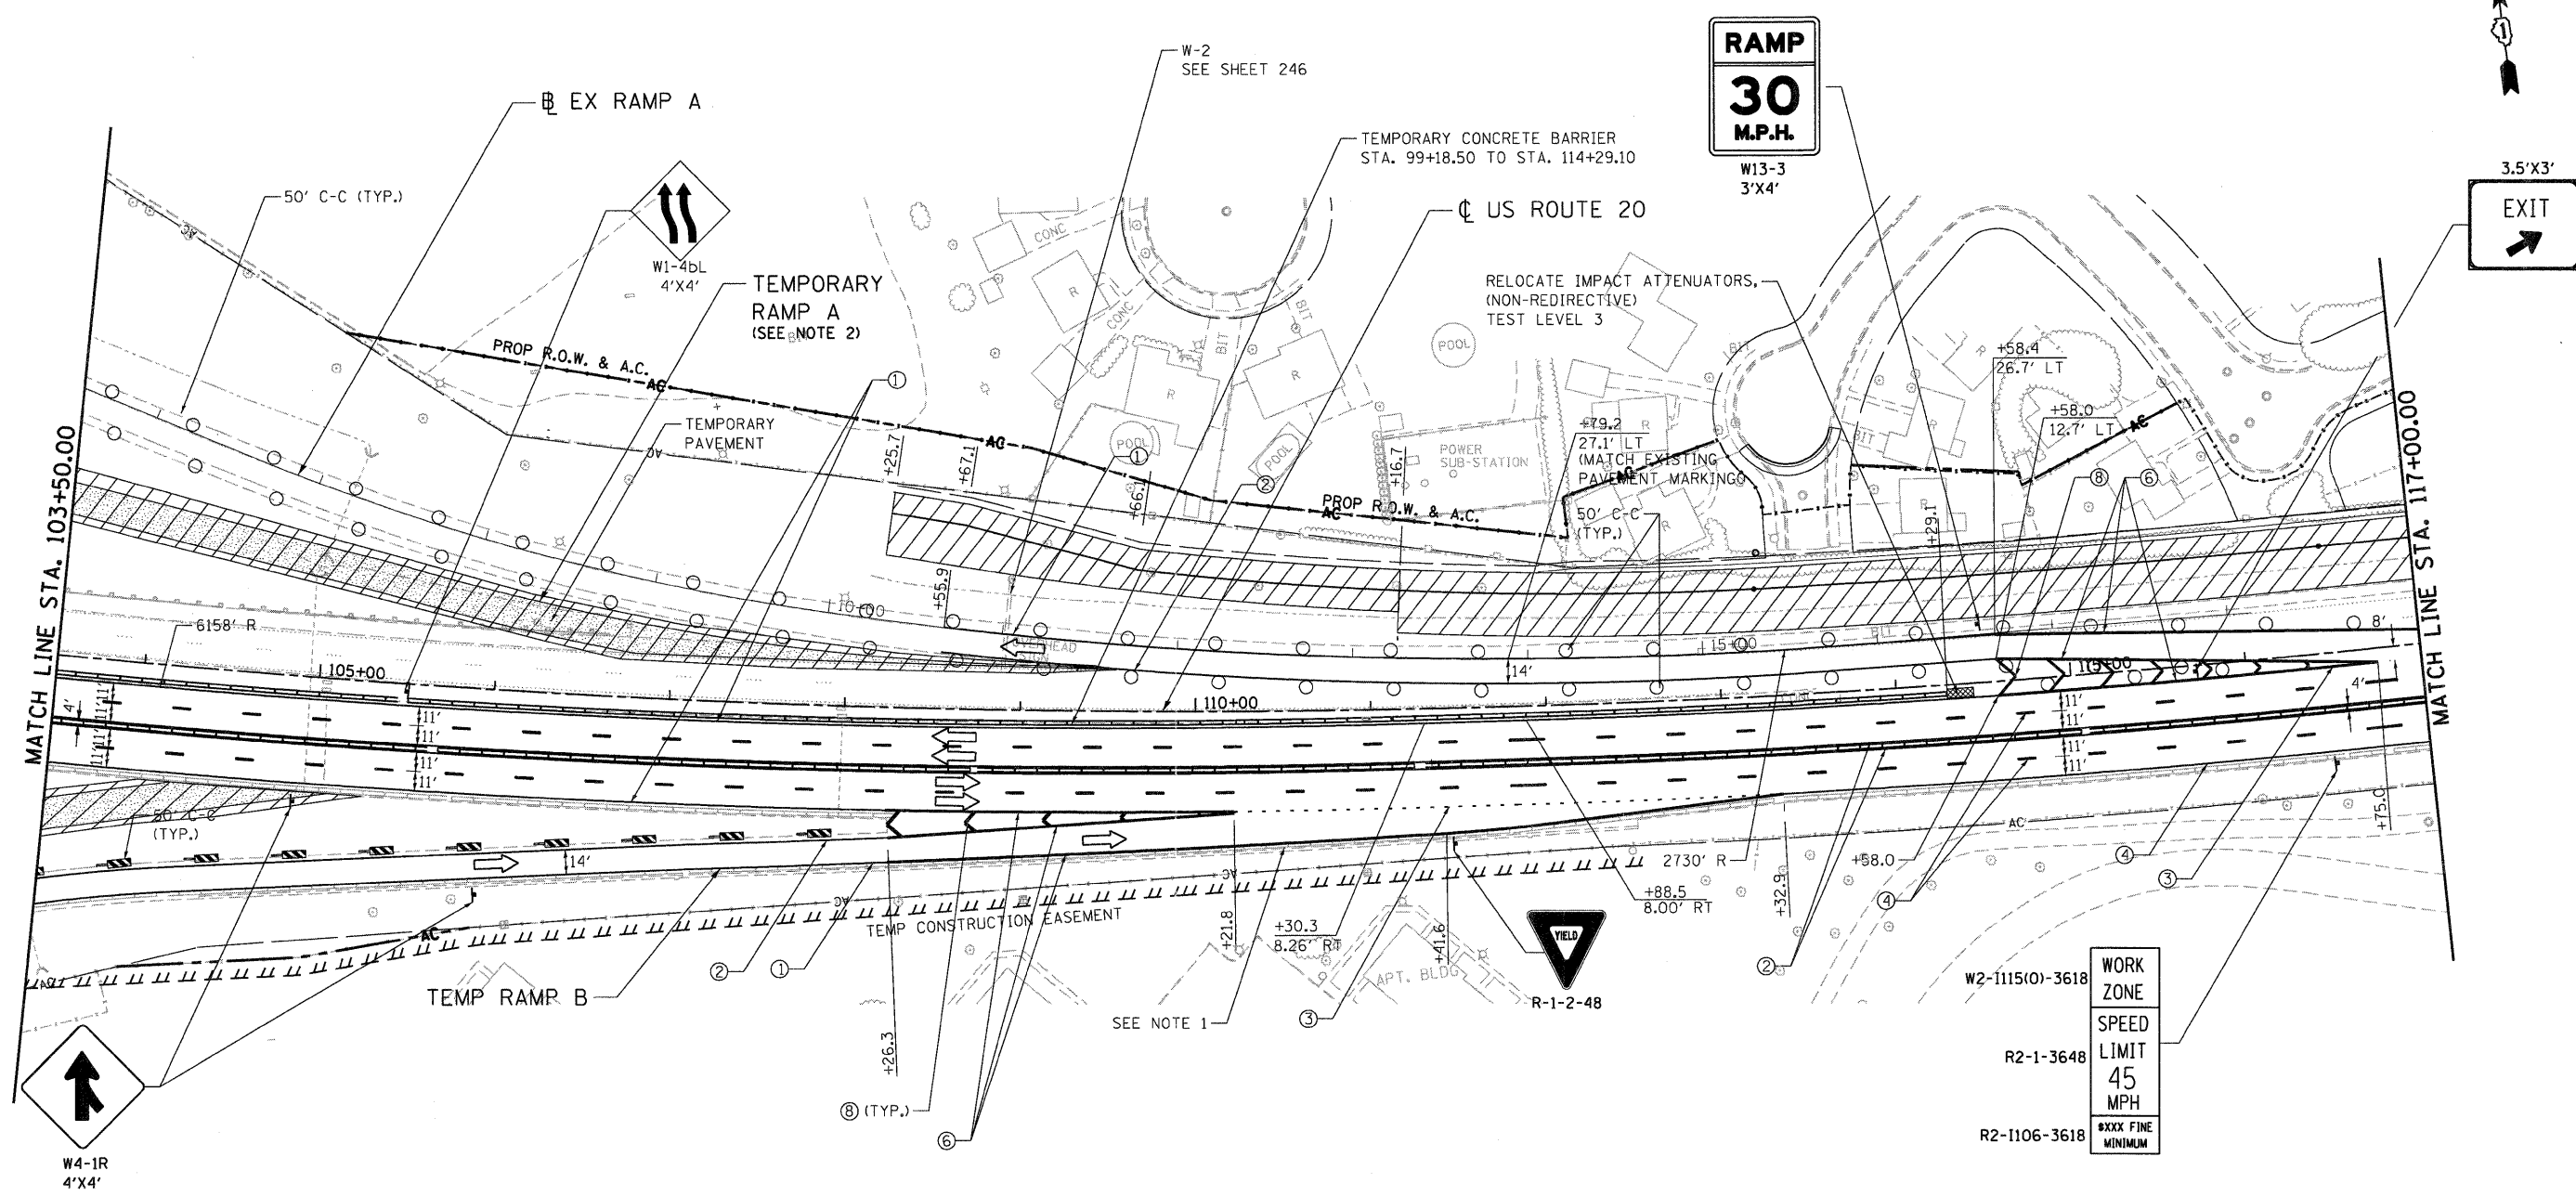

LEGEND

- WORK AREA
- IMPACT ATTENUATOR
- TEMPORARY CONCRETE BARRIER
- TYPE II BARRICADES OR DRUMS WITH STEADY BURN MONODIRECTIONAL LIGHT (AT SPECIFIED SPACING)
- DIRECTION OF TRAFFIC FLOW
- SIGN
- VERTICAL PANELS WITH STEADY BURNING LIGHTS (AT SPECIFIED SPACING)
- ARROW BOARD
- TYPE III BARRICADE
- TEMPORARY PAVEMENT, CURRENT STAGE
- TEMPORARY PAVEMENT, PREVIOUS STAGES

PAVEMENT MARKING LEGEND-US 20 STAGING

- ① WET REF TEM TAPE T3 4 (SOLID, WHITE)
- ② WET REF TEM TAPE T3 4 (SOLID, YELLOW)
- ③ WET REF TEM TAPE T3 4 (2' DASH - 6' SKIP, WHITE)
- ④ WET REF TEM TAPE T3 4 (10' DASH - 30' SKIP, WHITE)
- ⑤ WET REF TEM TAPE T3 6 (SOLID, WHITE)
- ⑥ WET REF TEM TAPE T3 8 (SOLID, WHITE)
- ⑦ WET REF TEM TAPE T3 8 (2' DASH - 6' SKIP, WHITE)
- ⑧ WET REF TEM TAPE T3 12 (SOLID, WHITE)
- ⑨ WET REF TEM TAPE T3 12 (SOLID, YELLOW)
- ⑩ WET REF TEM TAPE T3 24 (SOLID, WHITE)
- ⑪ WET REF TEM TAPE T3 LETTERS AND SYMBOLS

NOTES:

1. TEMPORARY CONCRETE BARRIER AND ASSOCIATED IMPACT ATTENUATORS PLACED IN PREVIOUS STAGES OR CONTRACT 60K90.
2. FOR TEMPORARY RAMP ALIGNMENTS, PLAN AND PROFILE REFER TO SHEETS 239 AND 240.

FILE NAME = #FILE#	USER NAME = #USER#	DESIGNED - MM	REVISED -	STATE OF ILLINOIS DEPARTMENT OF TRANSPORTATION	STAGING AND TRAFFIC CONTROL STAGE IA U.S. ROUTE 20	F.A.P. RTE. 345	SECTION 8R-R	COUNTY KANE	TOTAL SHEETS 794	SHEET NO. 143
TENG & ASSOCIATES, INC. ENGINEERS/ARCHITECTS/PLANNERS CHICAGO, ILLINOIS				FAP ROUTE 345 / US ROUTE 20	SCALE: 1"=50'	SHEET NO. OF	STA. 103+50.00 TO STA. 117+00.00	CONTRACT NO. 60H45		
PLOT SCALE = #SCALE#		CHECKED - PB		FED. ROAD DIST. NO. ILLINOIS FED. AID PROJECT						
PLOT DATE = #DATE#		DATE - 12/16/11								